



PROFILE
 SCALE: HORIZ. 1" = 40'
 VERT. 1" = 4'

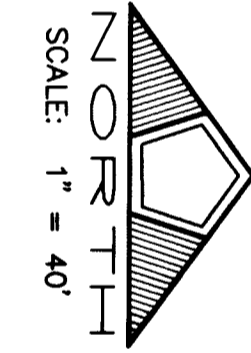


MATCH LINE STA. 22+00.00
 SEE SHEET 3

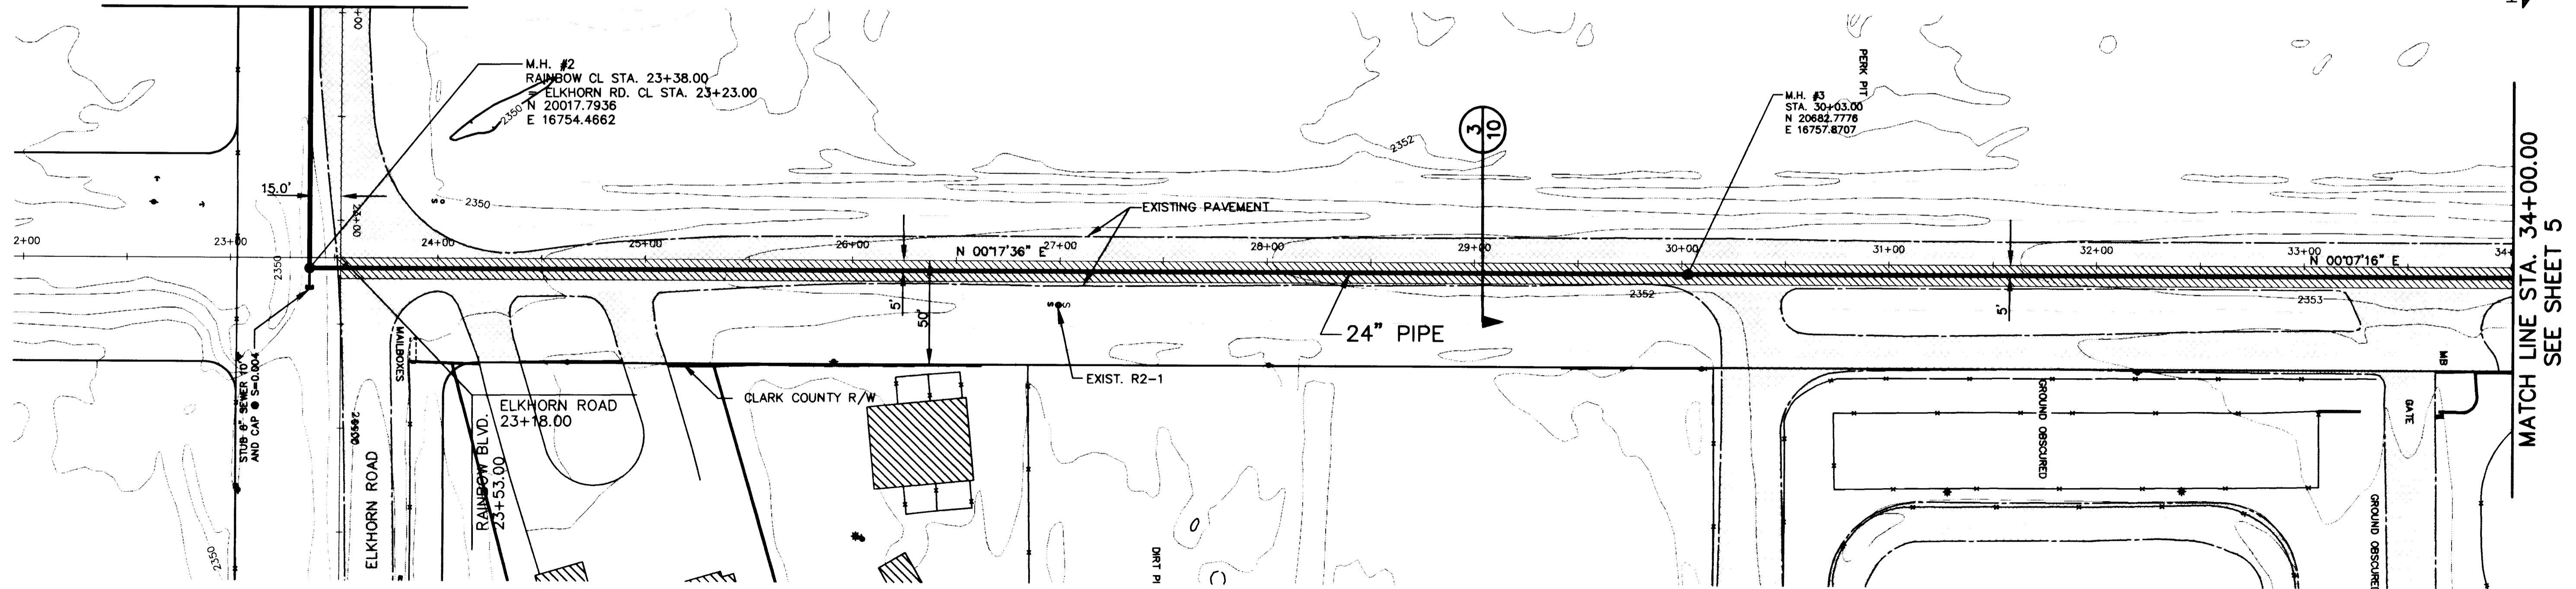

NOTE: CONTRACTOR SHALL MAINTAIN ACCESS TO DRIVEWAYS AT ALL TIMES. CLOSURES SHALL BE COORDINATED WITH THE PROPERTY OWNERS. CULVERT PIPES SHALL BE REINSTALLED IF DISTURBED. DRAINAGE SWALES SHALL BE MAINTAINED AND RESTORED FOLLOWING CONSTRUCTION.

RAINBOW BLVD.

NO.	DESCRIPTION	DATE	APP'D.

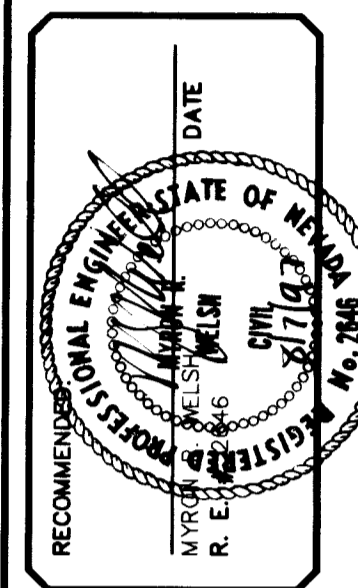

DATE: 12/27/96
 DRAWN BY: WKA
 DESIGNED BY: BM
 CHECKED BY: MSW
 JOB NO.: 156.0001
 SCALE:

PENTACORE
 Engineering, Inc.
 6763 West Charleston Boulevard
 Las Vegas, Nevada 89102
 (702) 286-0115

RAINBOW BOULEVARD OFFSITE SEWER
 MOUNTAIN SPA DEVELOPMENT
 PLAN & PROFILE
 STA. 22+00 TO STA. 34+00

SHEET
4
 OF 10

G:\0158\0158\0001\31\W1-SW Thu Aug 7 11:44:34 1997 J.P. Dohalson

2107

307-Y741

