



0. 10158115810001311WMT-SW Thu Aug 7 11:45:16 1997 J.P. Donaldson

DISK #

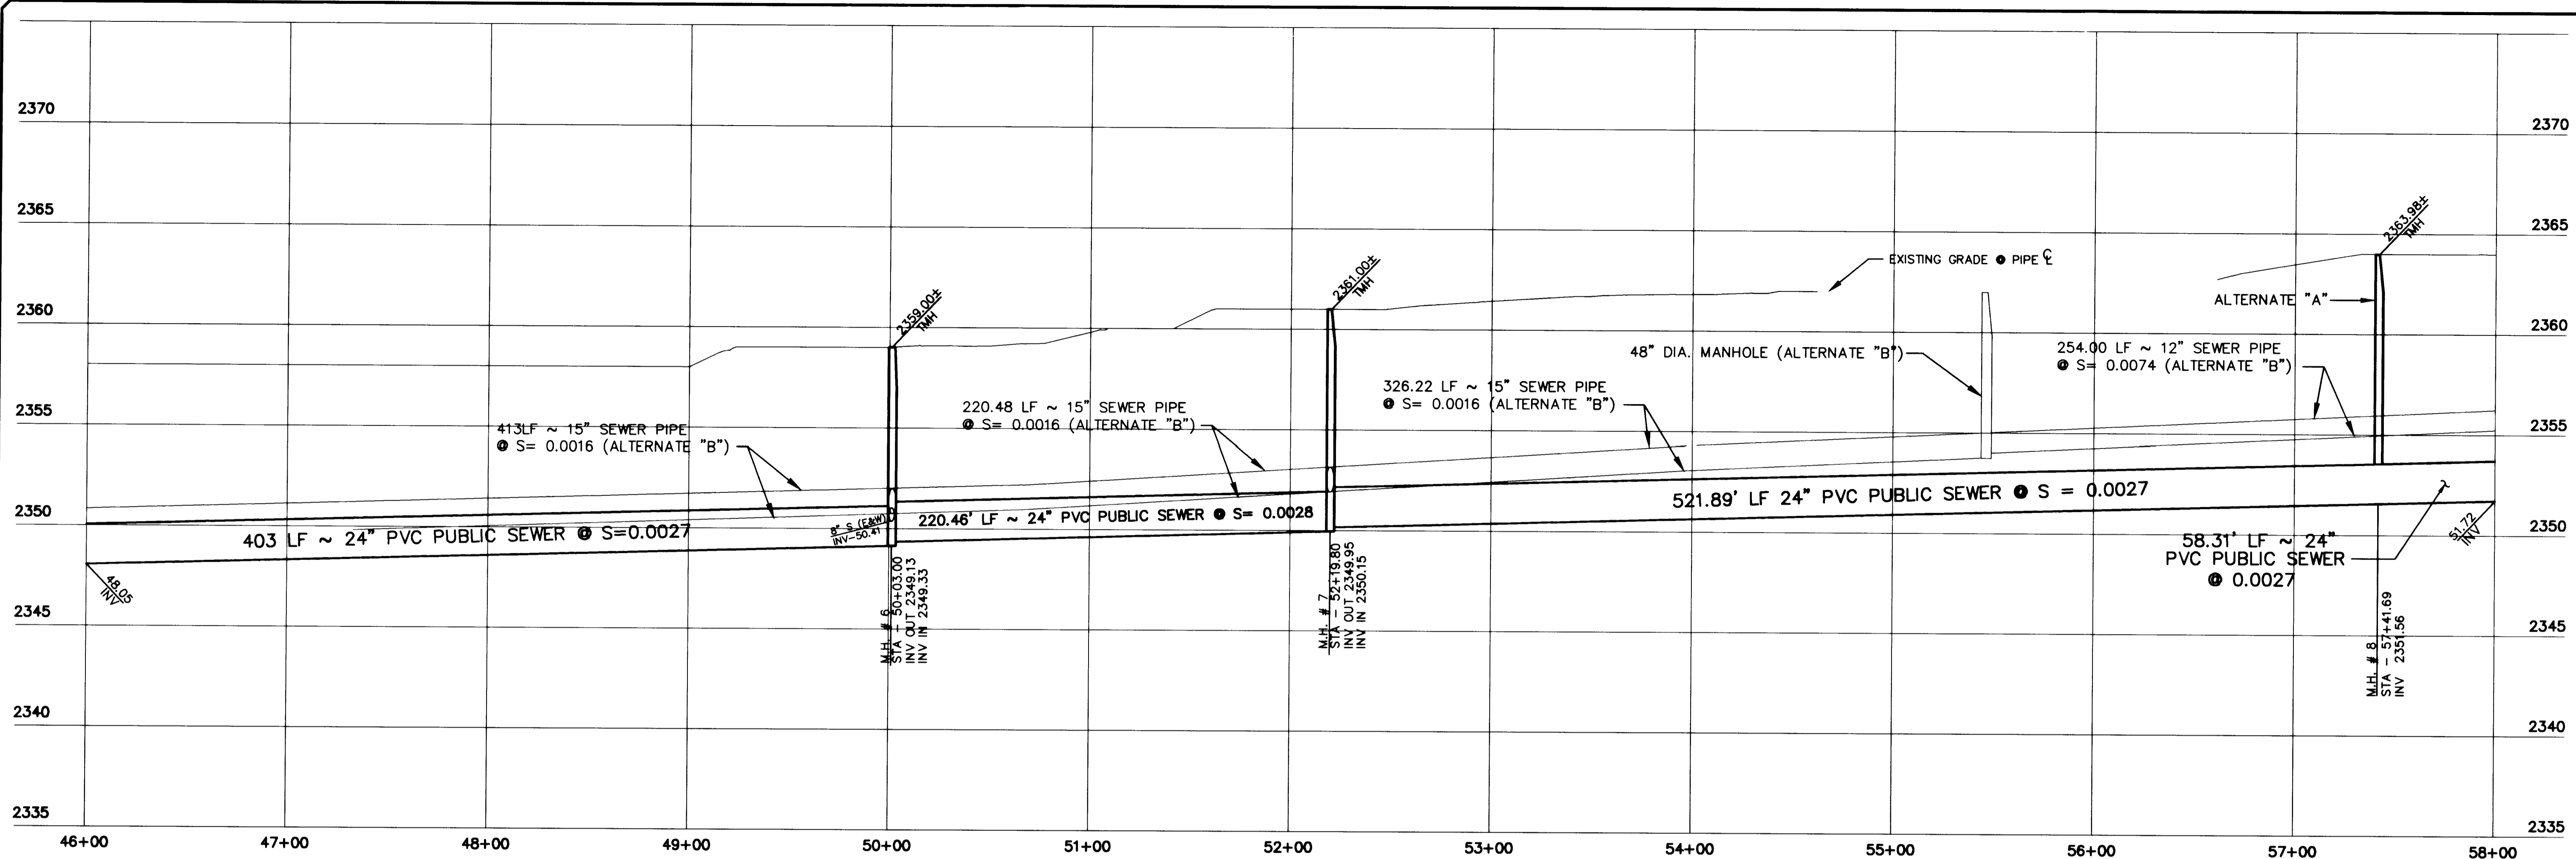

PROFILE
SCALE: HORIZ. 1" = 40'
VERT. 1" = 4'

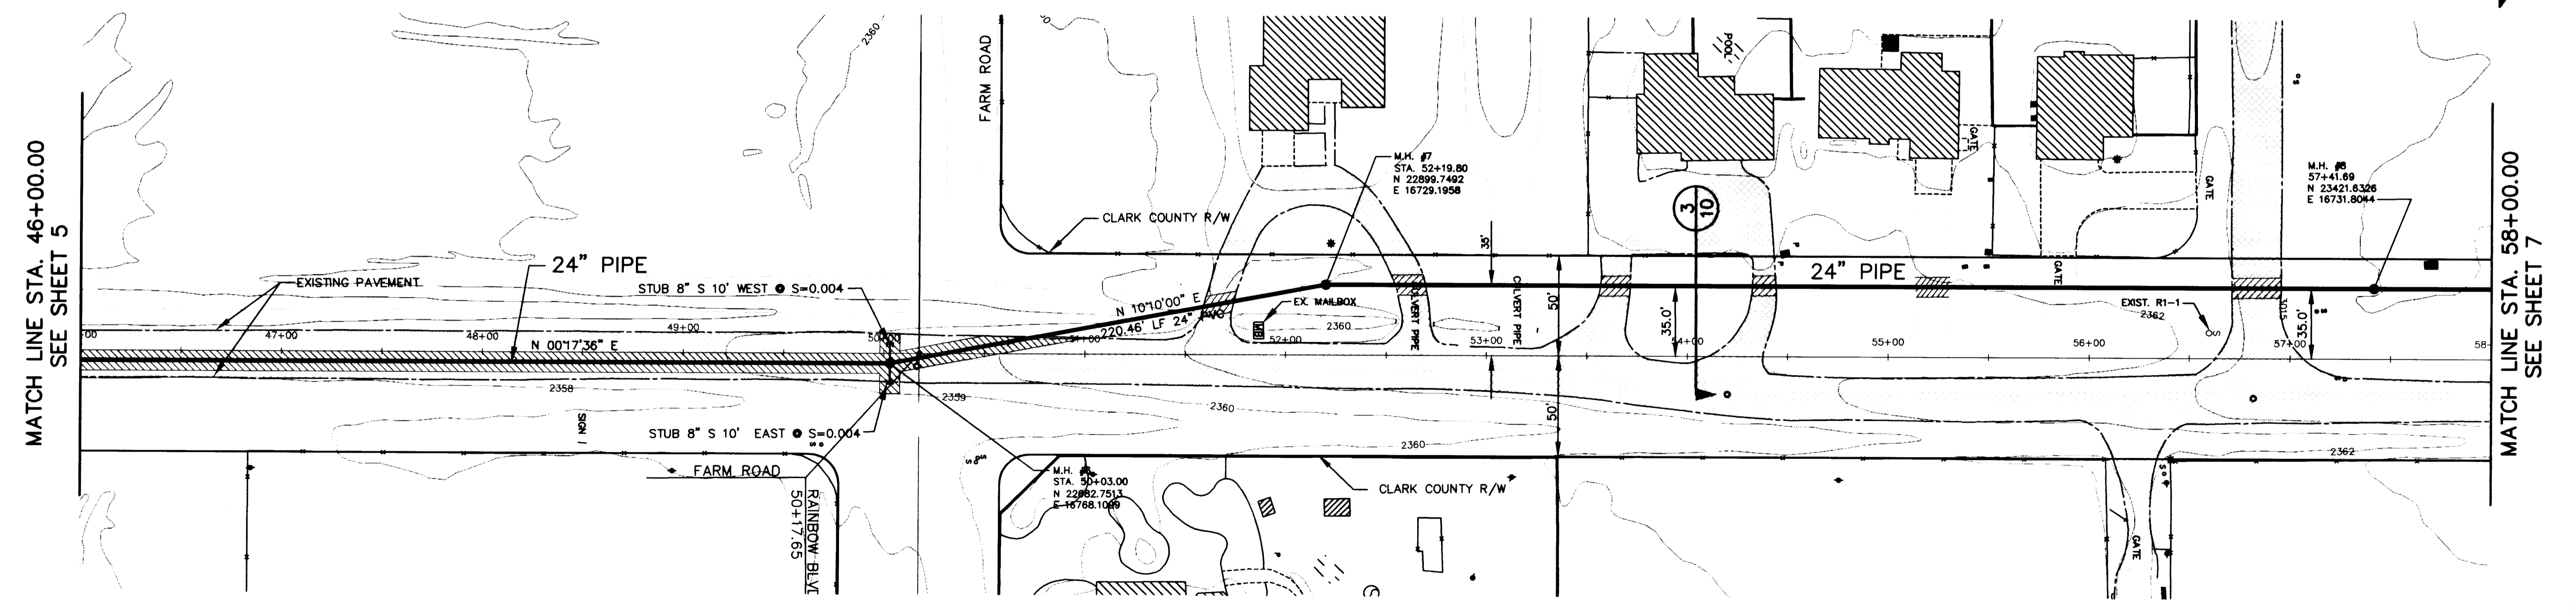


NOTE: CONTRACTOR SHALL MAINTAIN ACCESS TO DRIVEWAYS AT ALL TIMES. CLOSURES SHALL BE COORDINATED WITH THE PROPERTY OWNERS. CULVERT PIPES SHALL BE REINSTALLED IF DISTURBED. DRAINAGE SWALES SHALL BE MAINTAINED AND RESTORED FOLLOWING CONSTRUCTION.

RAINBOW BLVD.

MATCH LINE STA. 46+00.00
SEE SHEET 5

MATCH LINE STA. 58+00.00
SEE SHEET 7

NO.	DESCRIPTION	DATE	APP'D.

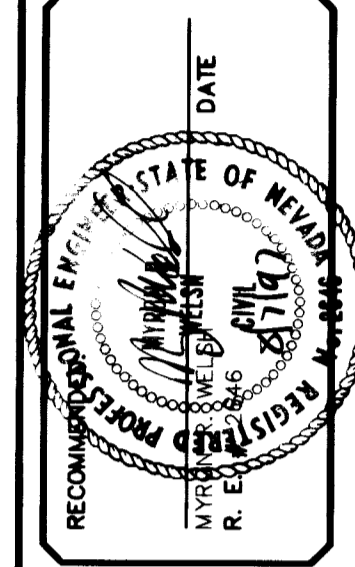

DATE:	12/27/96
DRAWN BY:	WVA
DESIGNED BY:	BN
CHECKED BY:	MRW
JOB NO.:	158,000
SCALE:	

PENTACORE
Engineering, Inc.
6763 West Charleston Boulevard
Las Vegas, Nevada 89102
(702) 258-0115

RAINBOW BOULEVARD OFFSITE SEWER
MOUNTAIN SPA DEVELOPMENT
PLAN & PROFILE
STA. 46+00 TO STA. 58+00

307-V741

