



**PROFILE**  
 SCALE: HORIZ. 1" = 40'  
 VERT. 1" = 4'

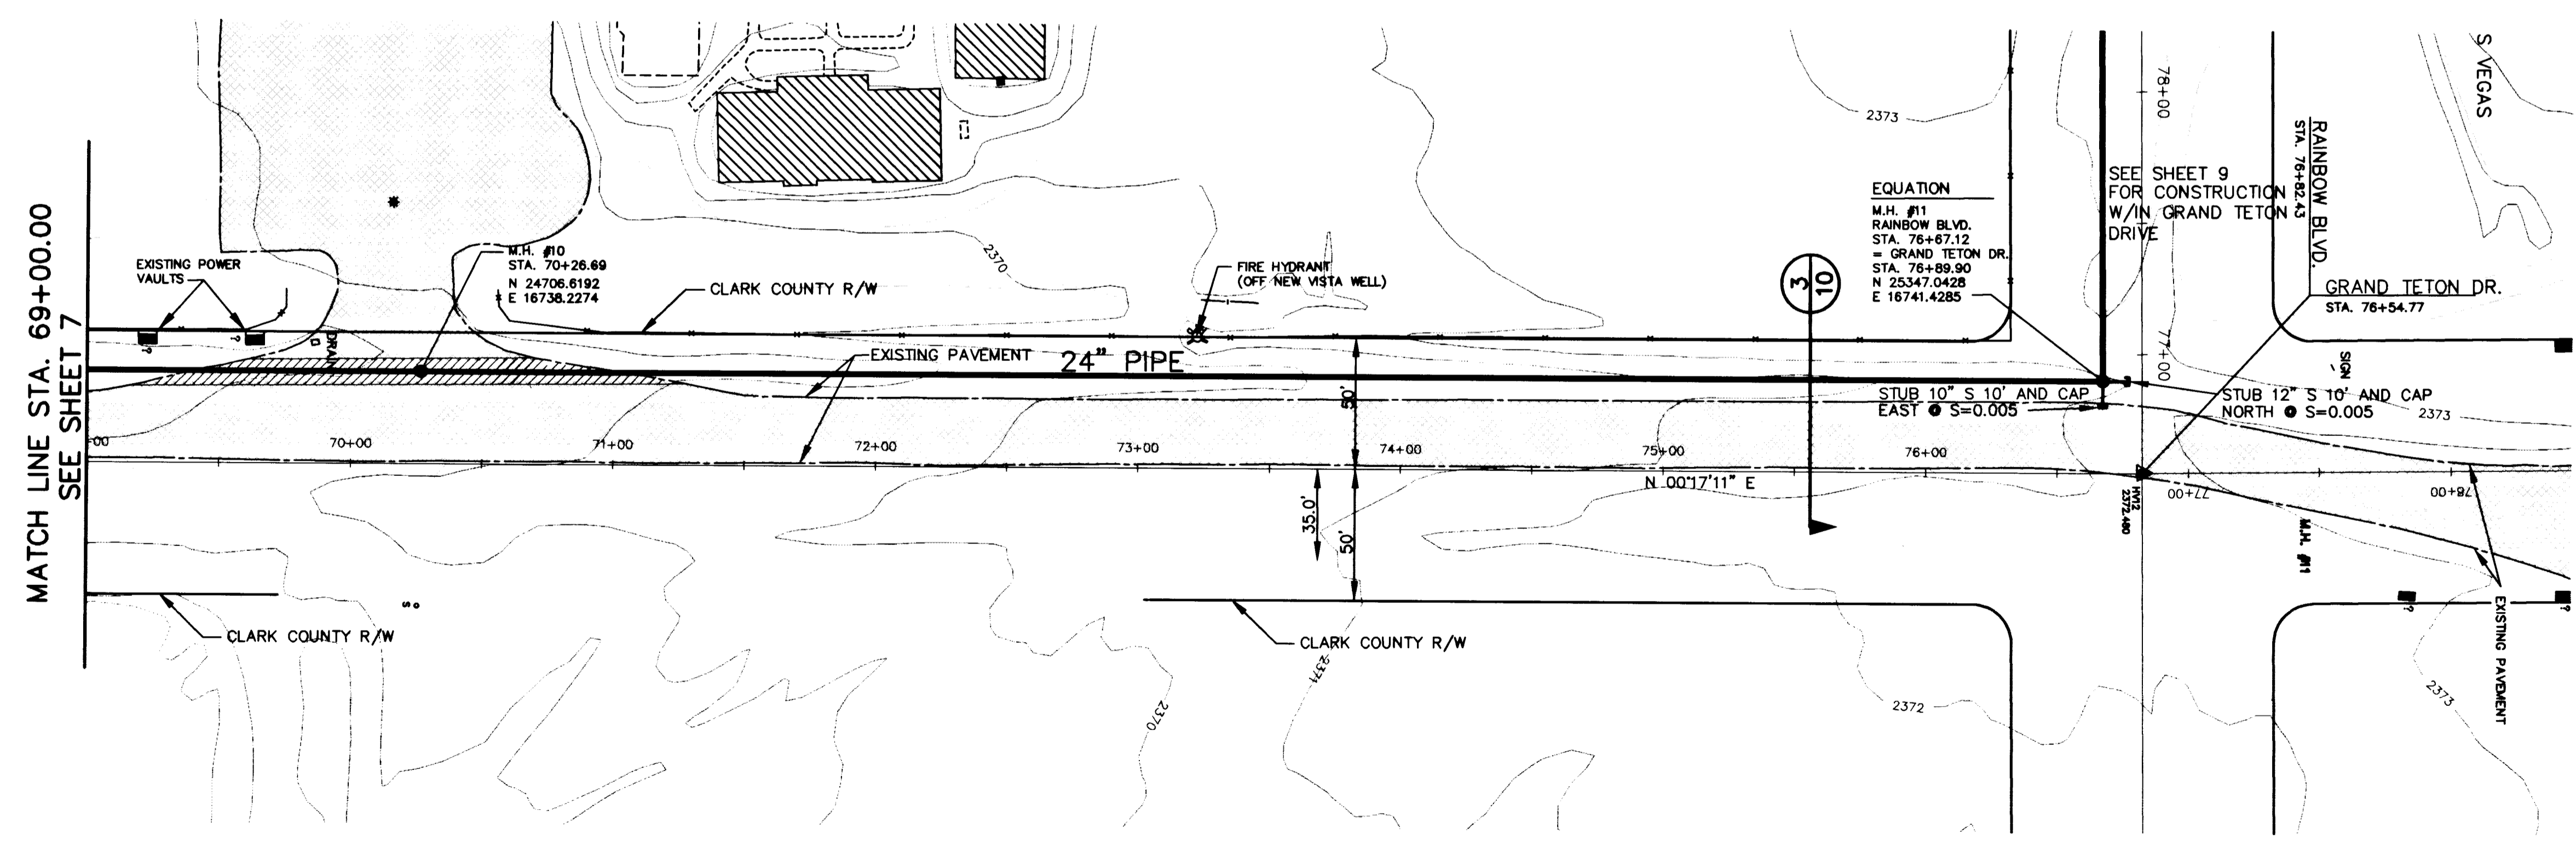


NOTE: CONTRACTOR SHALL MAINTAIN ACCESS TO DRIVEWAYS AT ALL TIMES. CLOSURES SHALL BE COORDINATED WITH THE PROPERTY OWNERS. CULVERT PIPES SHALL BE REINSTALLED IF DISTURBED. DRAINAGE SWALES SHALL BE MAINTAINED AND RESTORED FOLLOWING CONSTRUCTION.

**RAINBOW BLVD.**

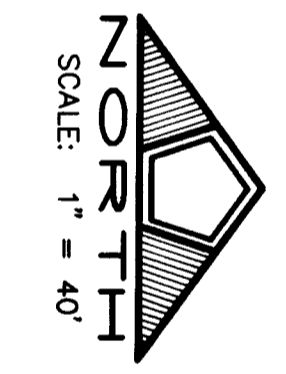


NO.	DESCRIPTION	DATE	APP'D

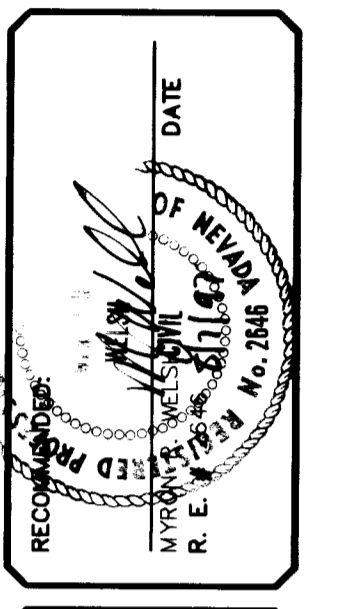


DATE: 12/27/96	WKA
DRAWN BY: WKA	BM
DESIGNED BY: MRW	MRW
CHECKED BY: MRW	MRW
JOB NO.: 158-0001	158-0001
SCALE:	

**PENTACORE**  
 Engineering, Inc.  
 6763 West Charleston Boulevard  
 Las Vegas, Nevada 89102  
 (702) 258-0115

RAINBOW BOULEVARD OFFSITE SEWER  
 MOUNTAIN SPA DEVELOPMENT  
 PLAN & PROFILE  
 STA. 69+00 TO STA. 76+87.12

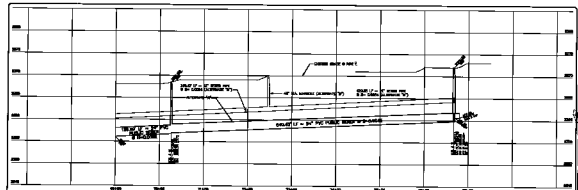

SCALE  
1" = 10'

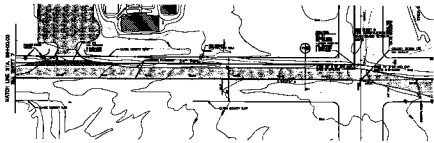

RAINBOW BLVD.

1. ALL DIMENSIONS TO FACE UNLESS NOTED OTHERWISE.  
 2. ALL DIMENSIONS TO CENTERLINE UNLESS NOTED OTHERWISE.  

