
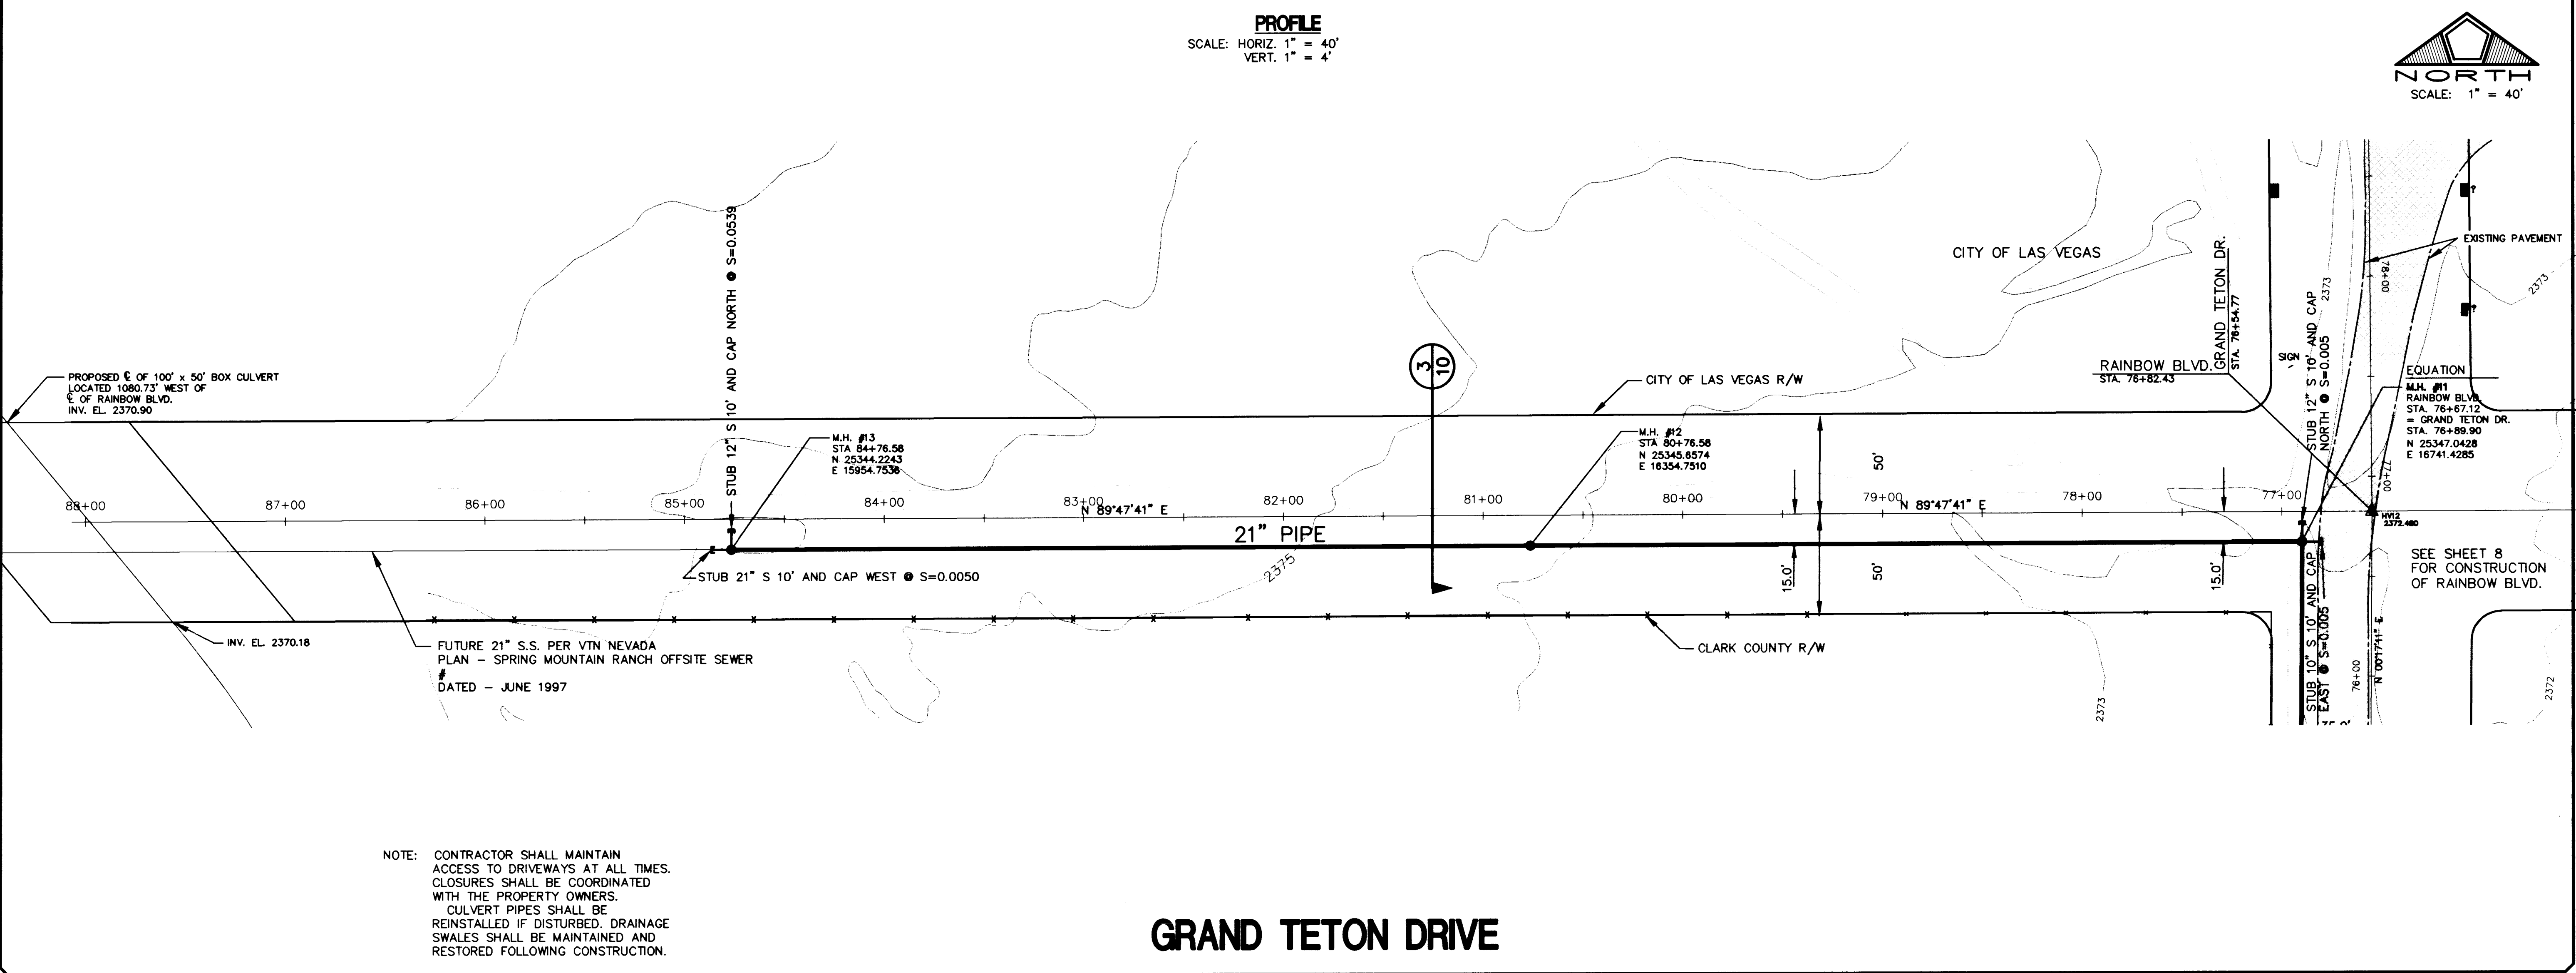


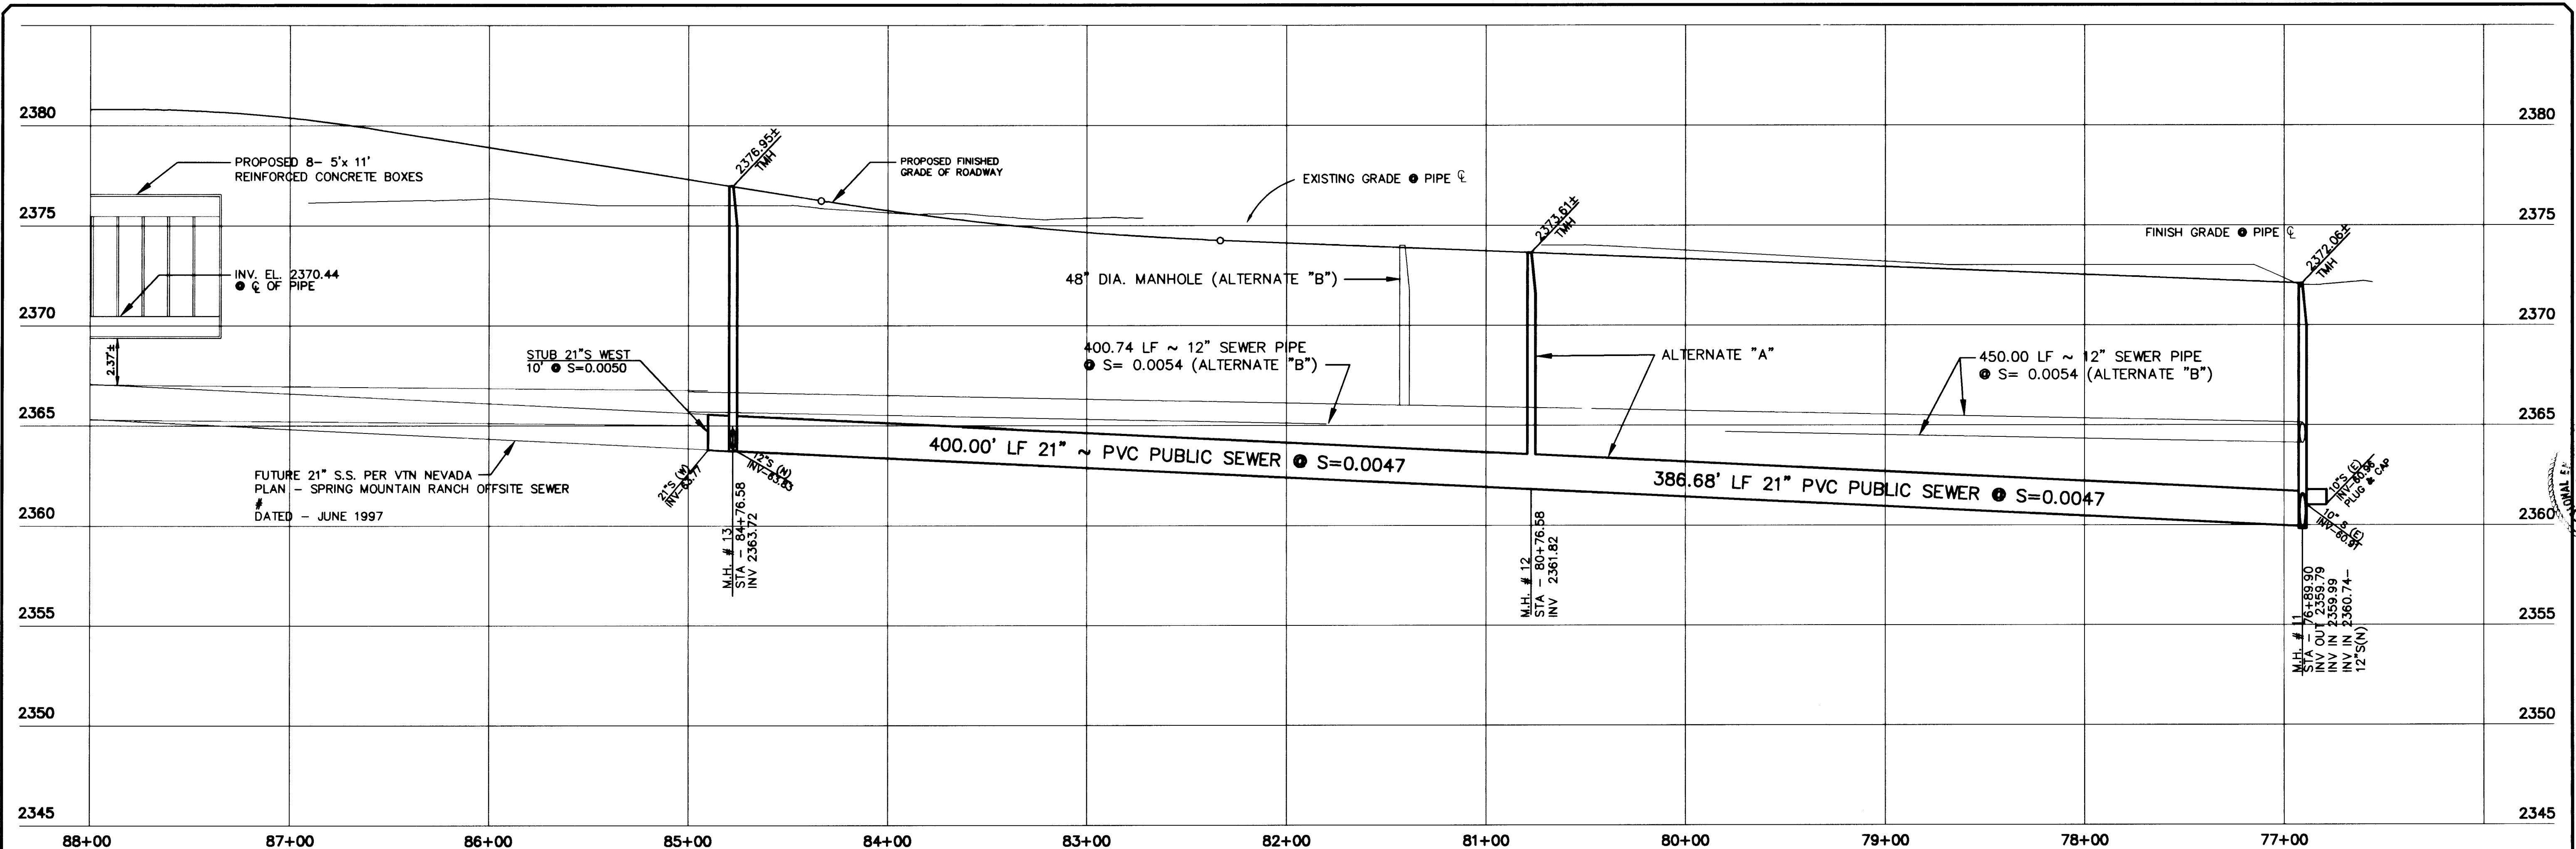

NOTE: CONTRACTOR SHALL MAINTAIN ACCESS TO DRIVEWAYS AT ALL TIMES. CLOSURES SHALL BE COORDINATED WITH THE PROPERTY OWNERS. CULVERT PIPES SHALL BE REINSTALLED IF DISTURBED. DRAINAGE SWALES SHALL BE MAINTAINED AND RESTORED FOLLOWING CONSTRUCTION.

NO.	DESCRIPTION	DATE

RECORDED
DATE: 12/27/98
DRAWN BY: WKA
DESIGNED BY: NRV
CHECKED BY: NRV
JOB NO.: 158.0001
SCALE: 1" = 40'

DATE: 12/27/98
DRAWN BY: WKA
DESIGNED BY: NRV
CHECKED BY: NRV
JOB NO.: 158.0001
SCALE: 1" = 40'

PENTACORE
Engineering, Inc.
6763 West Charleston Boulevard
Las Vegas, Nevada 89102
(702) 258-0115

RAINBOW BOULEVARD OFFSITE SEWER
MOUNTAIN SPA DEVELOPMENT
PLAN & PROFILE
STA. 76+89.90 TO STA. 84+76.58

SHEET
9
OF 10

