


13-17-16

RAINBOW PARK II - UNIT 1

A PORTION OF THE WEST HALF (W1/2) OF THE NORTHWEST QUARTER (NW1/4) OF SECTION 26, T.20S., R.60E., M.D.M.,
CITY OF LAS VEGAS, CLARK COUNTY, NEVADA.

*DIRECT VEHICULAR ACCESS TO RAINBOW BLVD.
FROM THE ADJUTING LOTS IS PROHIBITED.

T.P.O.B.

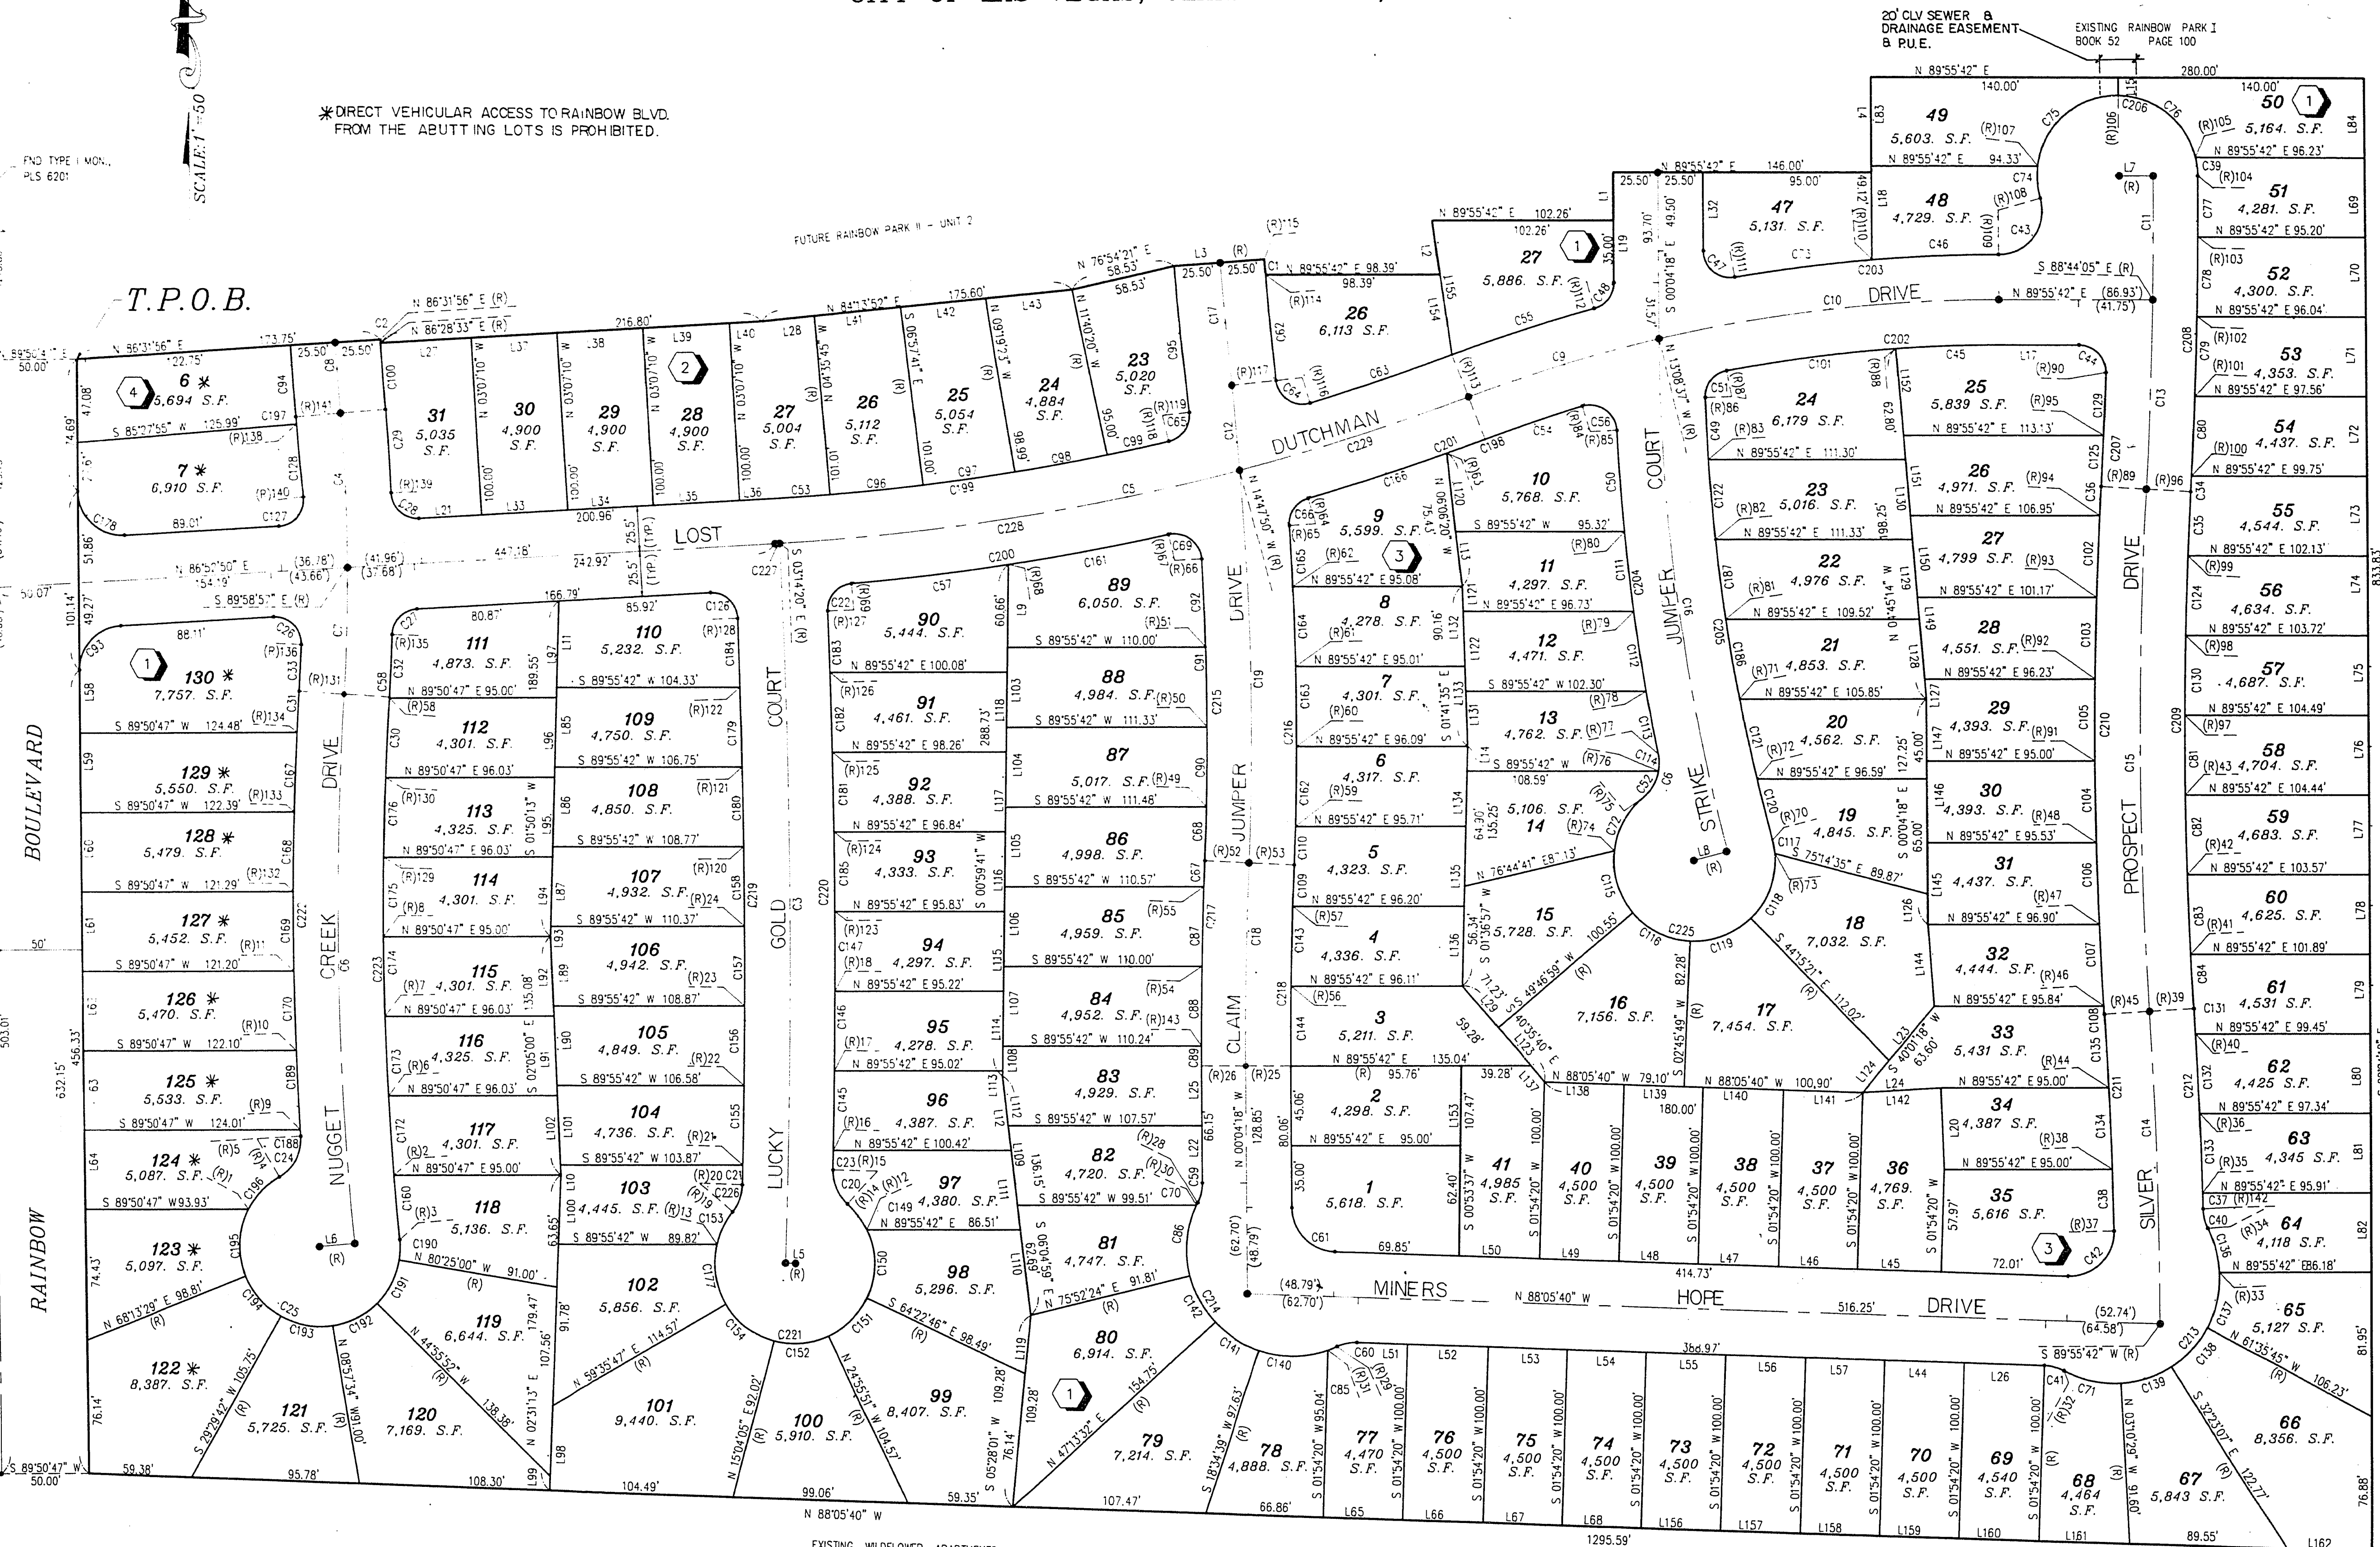

NOTE: PURSUANT TO NRS 278.371, ALL REAR LOT CORNERS SHALL
BE SET WITH A NAIL & TAG "PLS 9105" ON BLOCK WALLS AND
ALL FRONT OR SIDE LOT CORNERS ADJOINING RIGHT-OF-WAY
SHALL BE MARKED BY THE SAWCUTTING OF THE BACK OF
CURBS ON THE PROLONGATION OF THE PROPERTY LINES.

NOTE: SEE SHEET 3 OF 3 FOR CURVE TABLE, COURSE TABLE,
LEGEND AND RADIAL BEARING TABLE

NOTE: ALL INTERIOR STREETS ARE 51' UNLESS OTHERWISE INDICATED.

ACT	DATE	BY	REVISION

W.O. 4426-1
SHEET 2 OF 3

Book 57 Page 62 4217-II