


A PORTION OF THE NORTHWEST QUARTER(NW1/4) OF THE NORTHEAST QUARTER(NE1/4) OF SECT.27,T20S.,R.60E.,MDM.
CITY OF LAS VEGAS, CLARK COUNTY, NEVADA

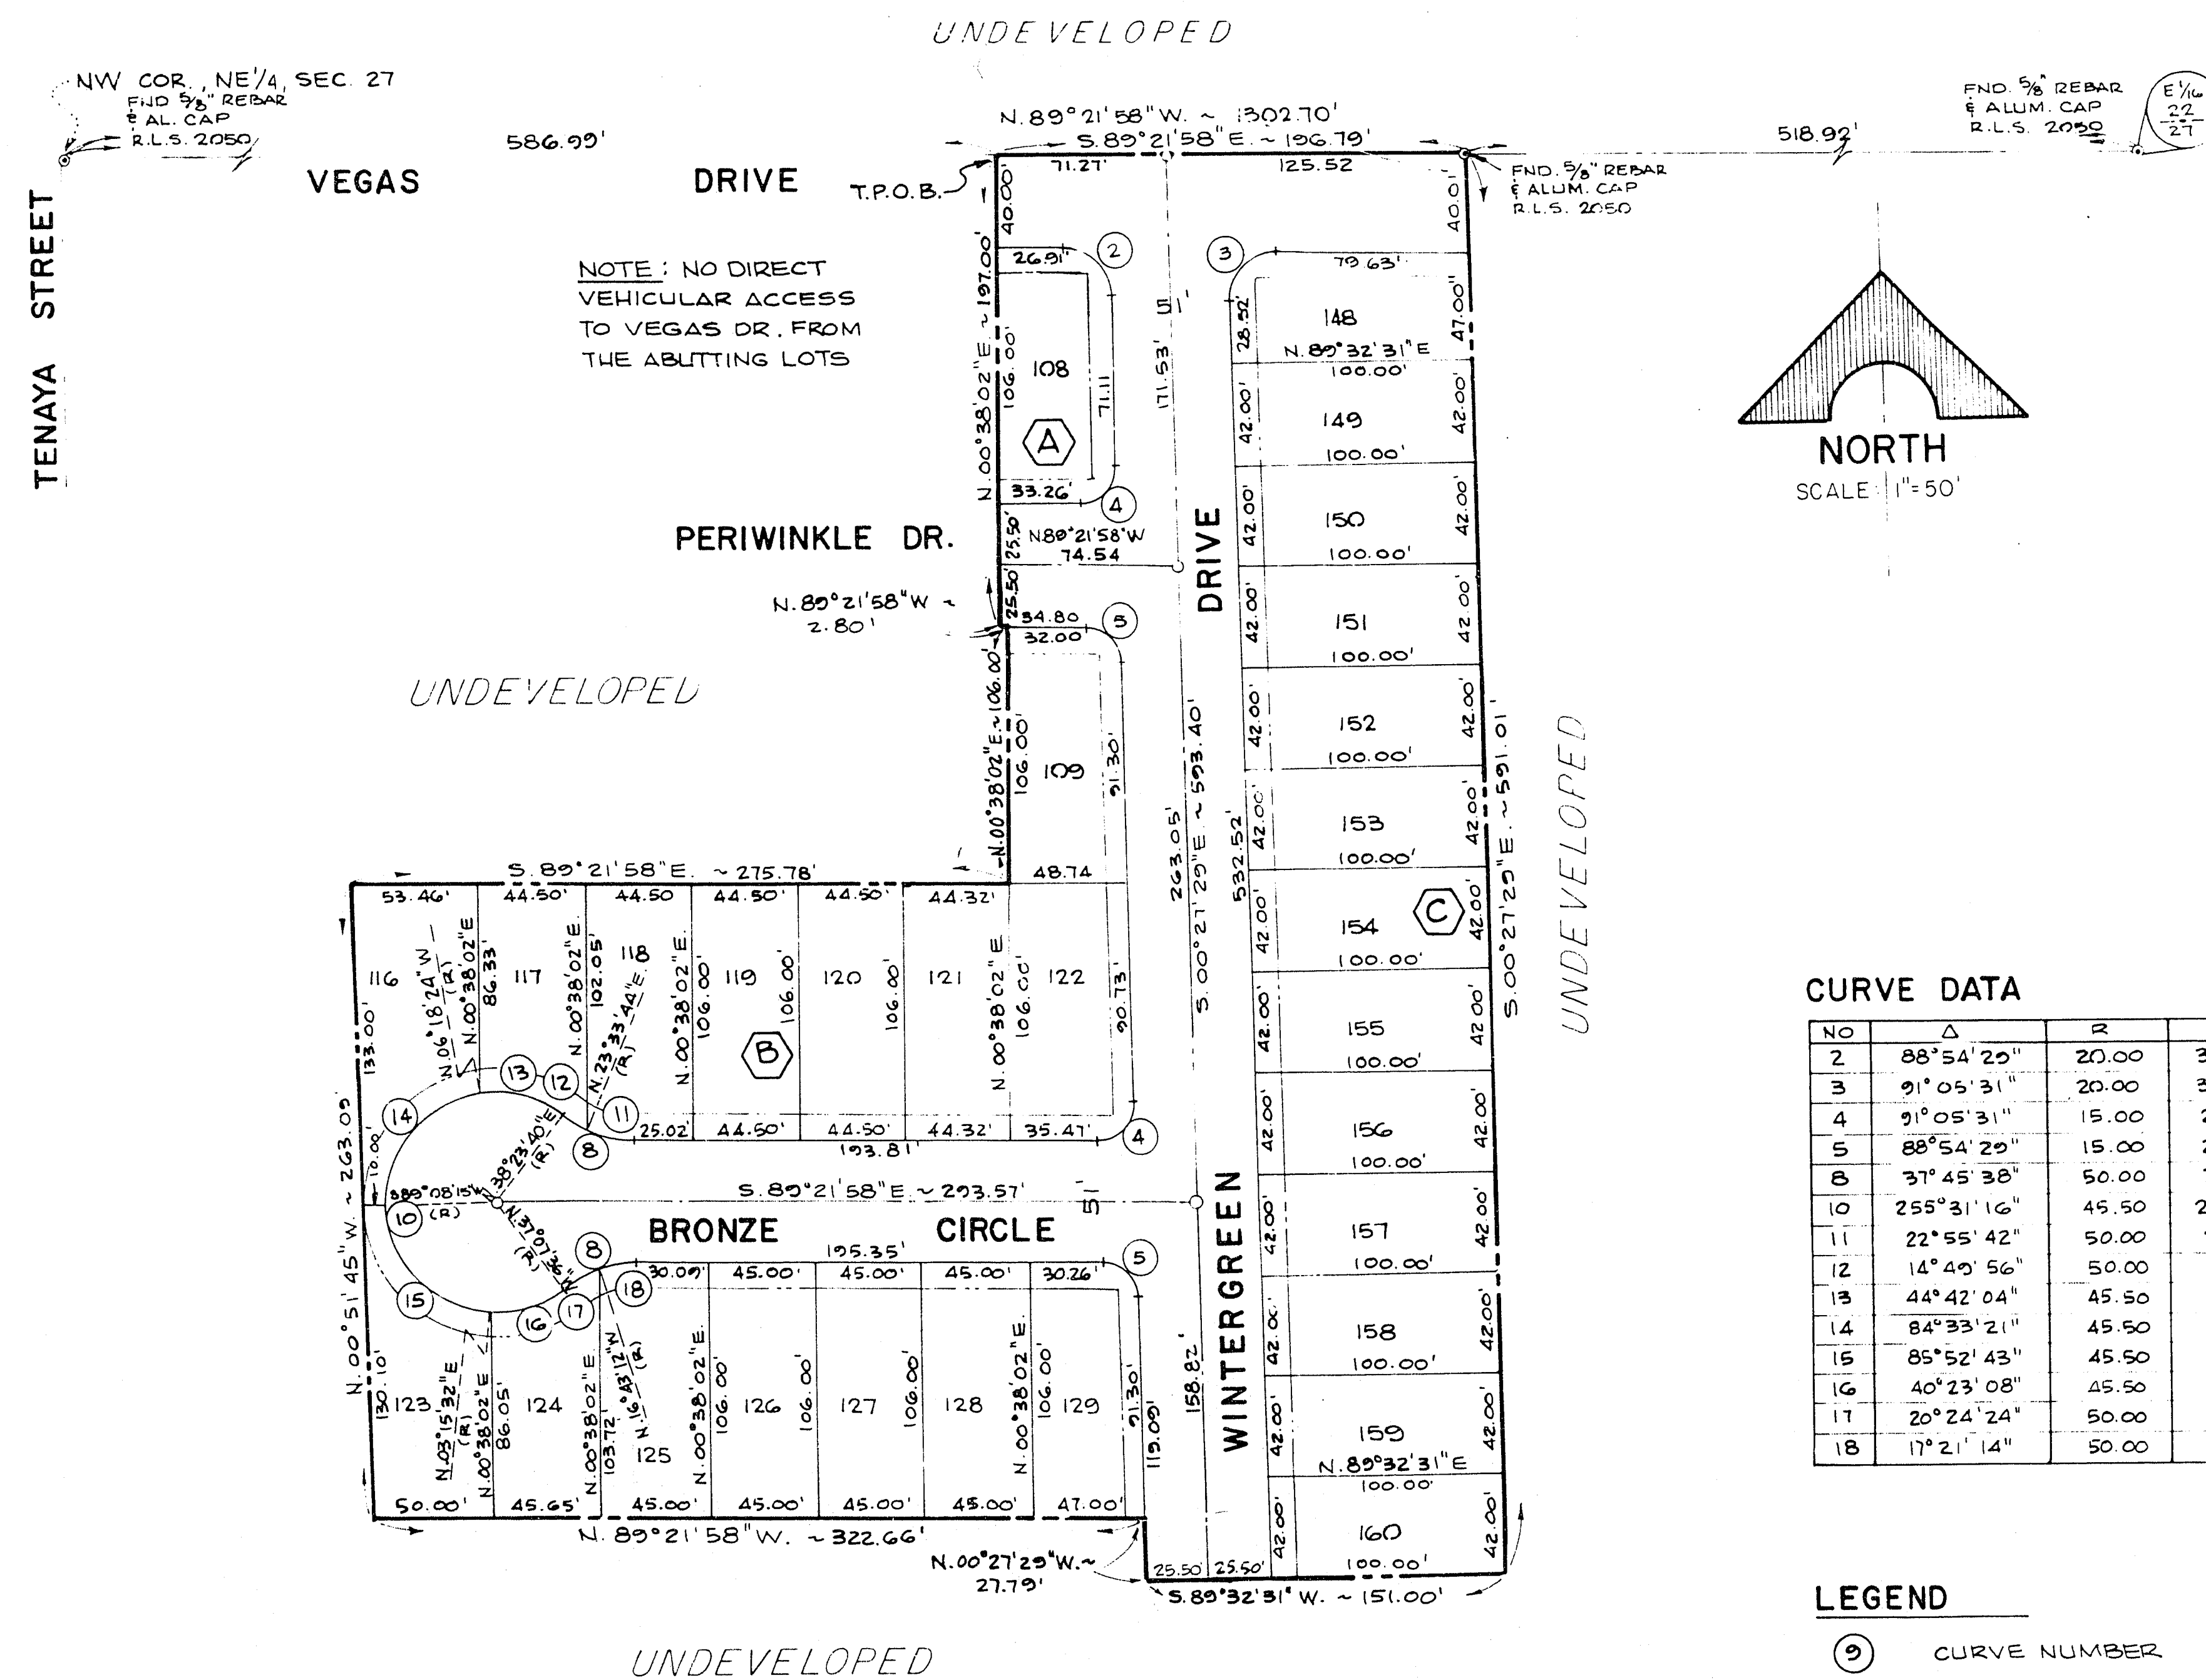

CURVE DATA

NO	Δ	R	L	T
2	$88^{\circ}54'25''$	20.00	31.04*	19.62
3	$91^{\circ}05'31''$	20.00	31.80	20.39
4	$91^{\circ}05'31''$	15.00	23.85	15.29
5	$88^{\circ}54'25''$	15.00	23.28	14.72
8	$91^{\circ}05'38''$	50.00	32.95	17.10
10	$255^{\circ}31'16''$	45.50	202.92	∞
11	$22^{\circ}55'42''$	50.00	20.01	10.14
12	$14^{\circ}49'56''$	50.00	12.94	6.51
13	$44^{\circ}42'04''$	45.50	35.50	18.71
14	$84^{\circ}33'21''$	45.50	67.15	41.37
15	$85^{\circ}52'43''$	45.50	68.20	42.34
16	$40^{\circ}23'08''$	45.50	32.07	16.73
17	$20^{\circ}24'24''$	50.00	17.81	9.00
18	$17^{\circ}21'14''$	50.00	15.14	7.63

LEGEND

- ② CURVE NUMBER
- 150 LOT NUMBER
- A BLOCK NUMBER
- LEGAL BOUNDARY
- SETBACK : 10' MIN. FRONT YARD
10' MIN. SIDE YARD CORNER
- FND MON. AS SHOWN
- SET CONCRETE MON. & BRASS CAP
- SET NAIL & BRASS TAG RLS 2050 W/
BRASS CAP REFERENCE TIES SET IN
TOP OF CURBS