

LEWIS HOMES - RAINBOW PARK NO 4



A PORTION OF THE NORTHWEST QUARTER(NW1/4) OF THE NORTHEAST QUARTER(NE1/4) OF SECT. 27, T.20S., R.60E., M.D.M.
CITY OF LAS VEGAS,

NW COR., NE 1/4, SEC. 27
FND. 5/8" REBAR &
ALUM. CAP
R.L.S. 2050

FND. 5/8" REBAR & ALUM. CAP
R.L.S. 2050

RAINBOW PARK NO. 3
BOOK 29 PAGE 59

RAINBOW PARK NO. 1
BK. 28 PG. 71

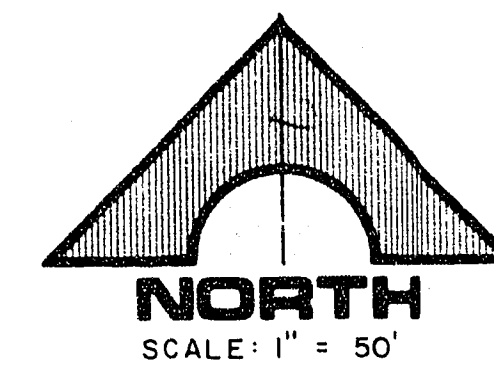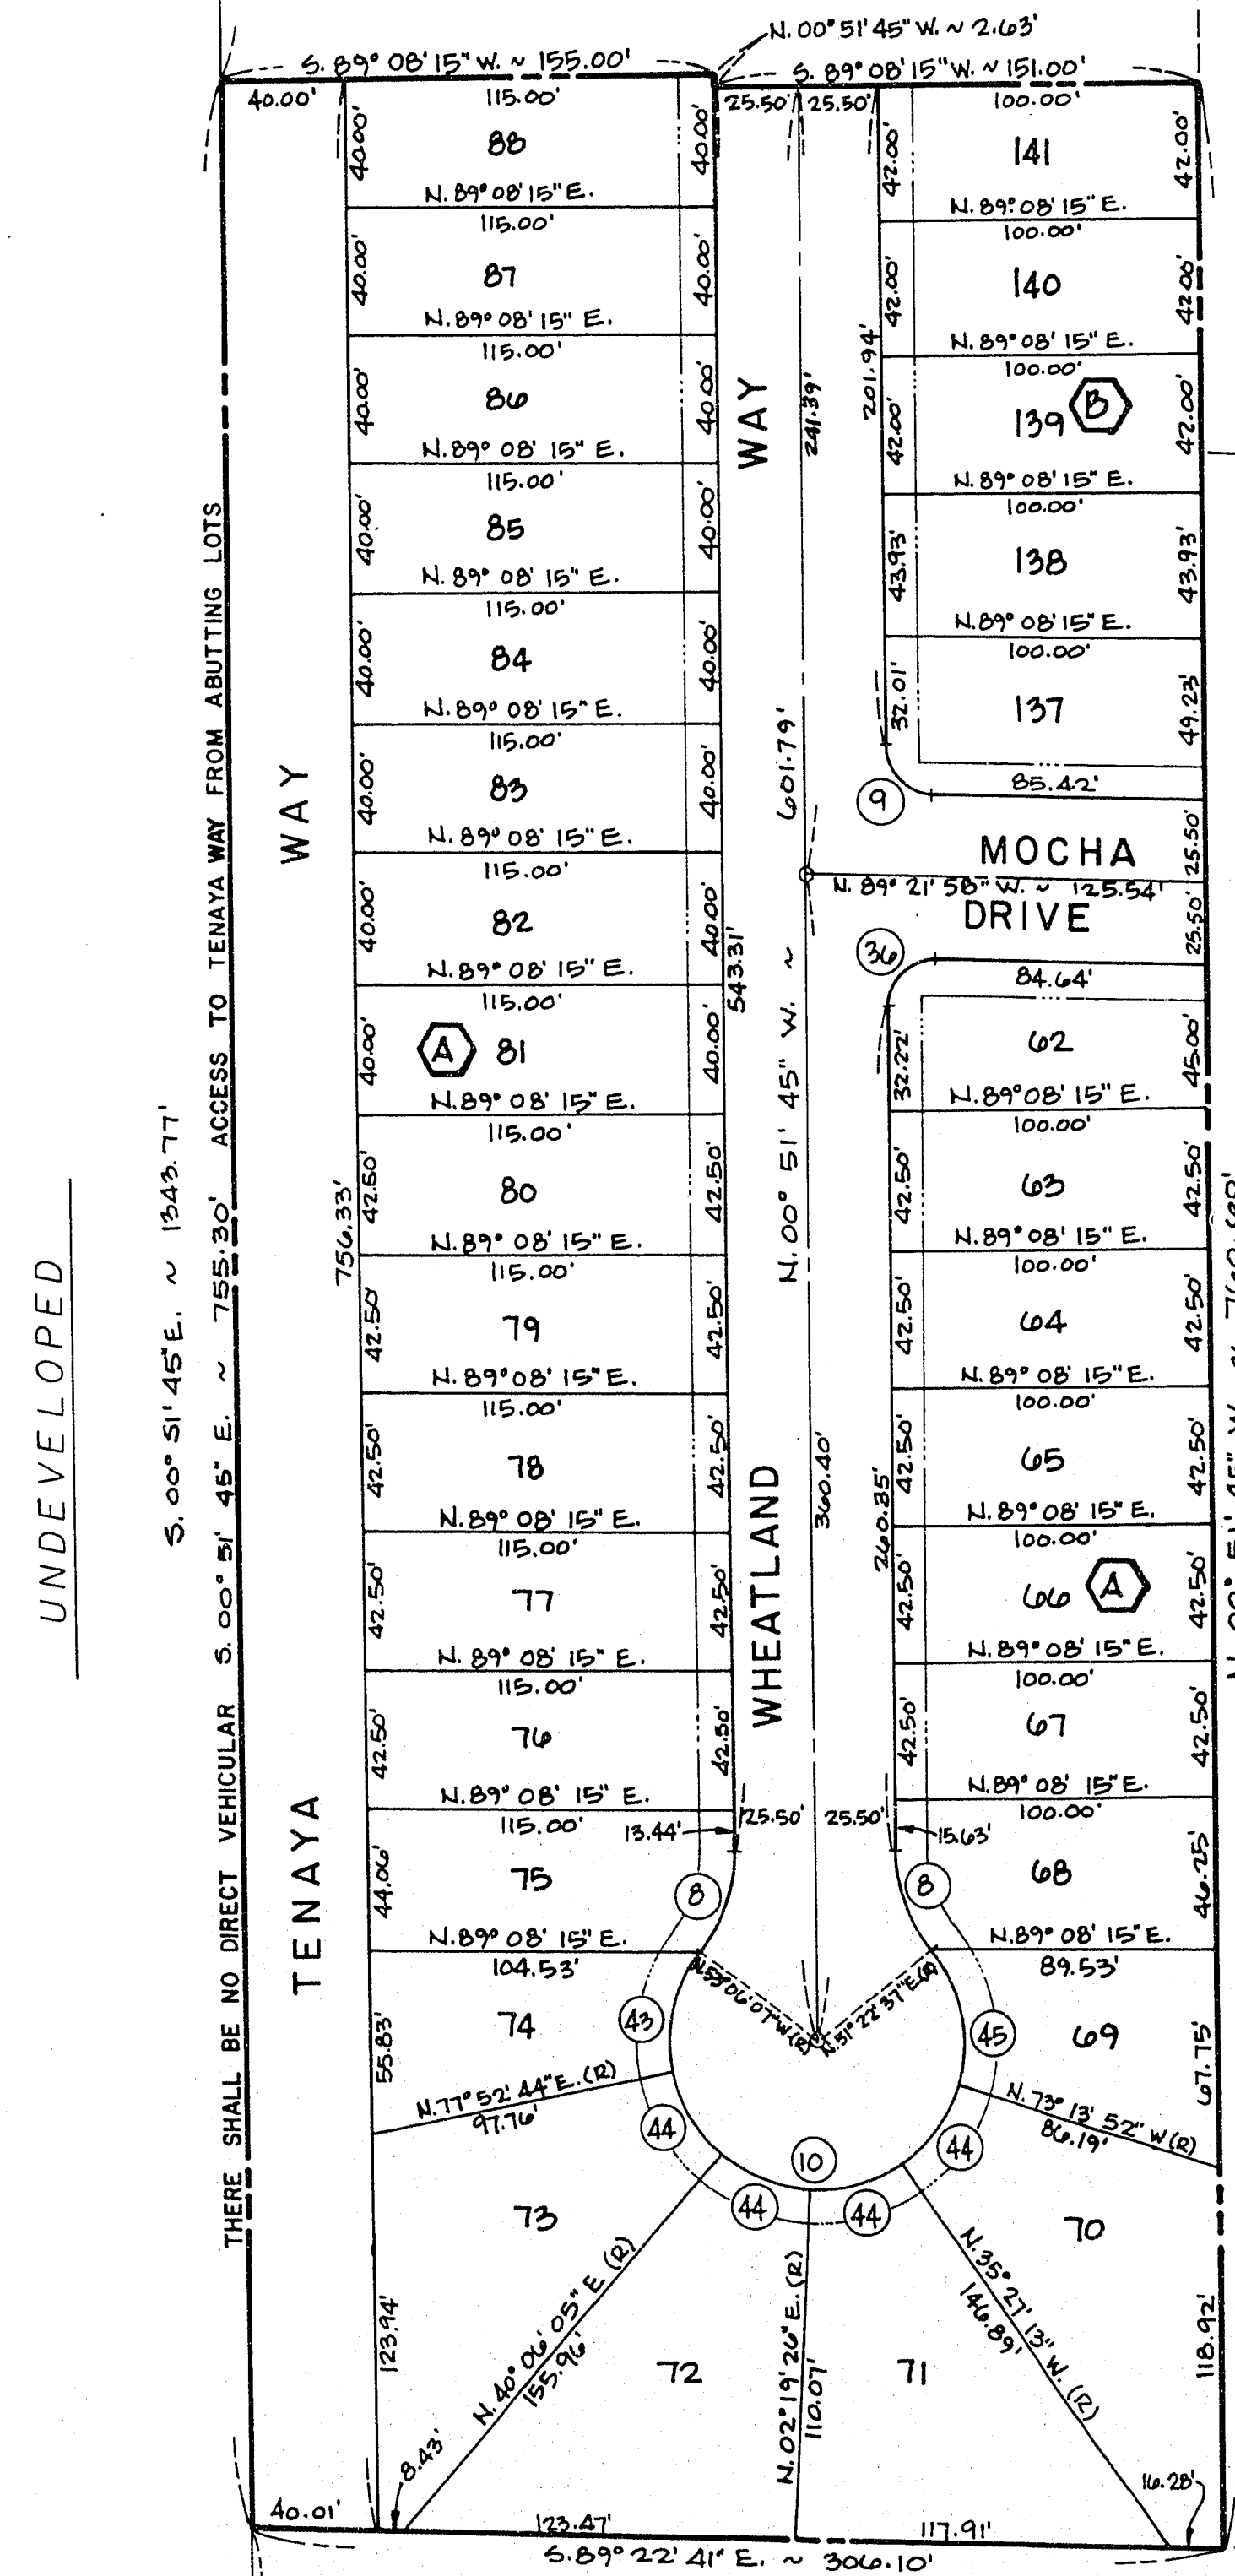

CURVE DATA

NO.	Δ	R	L	T
8	37° 45' 38"	50.00'	32.95'	17.10'
9	88° 30' 13"	15.00'	23.17'	14.61'
10	255° 31' 16"	45.50'	202.92'	~
30	91° 29' 47"	15.00'	23.95'	15.40'
43	49° 01' 09"	45.50'	38.93'	20.74'
44	37° 46' 39"	45.50'	30.00'	15.57'
45	55° 23' 31"	45.50'	43.99'	23.88'

LEGEND

- ⑦ CURVE NUMBER
- 110 LOT NUMBER
- Ⓐ BLOCK NUMBER
- LEGAL BOUNDARY
- SETBACK: 10' MIN. FRONT YARD
10' MIN. SIDE YARD CORNER
- FND. MON. AS SHOWN
- SET CONCRETE MON. & BRASS CAP
- SET NAIL & BRASS TAG R.L.S. 2050 W/
BRASS CAP REFERENCE TIES SET IN
TOP OF CURBS.

RAINBOW PARK NO. 2
BK. 29 PG. 5