


BOOK 2010

1969 761

LEWIS HOMES - RAINBOW VISTA NO.-2

BEING A PORTION OF THE (NE 1/4) OF SECTION 26, T. 20 S., R. 60 E., M.D.M.
CITY OF LAS VEGAS, CLARK COUNTY, NEVADA

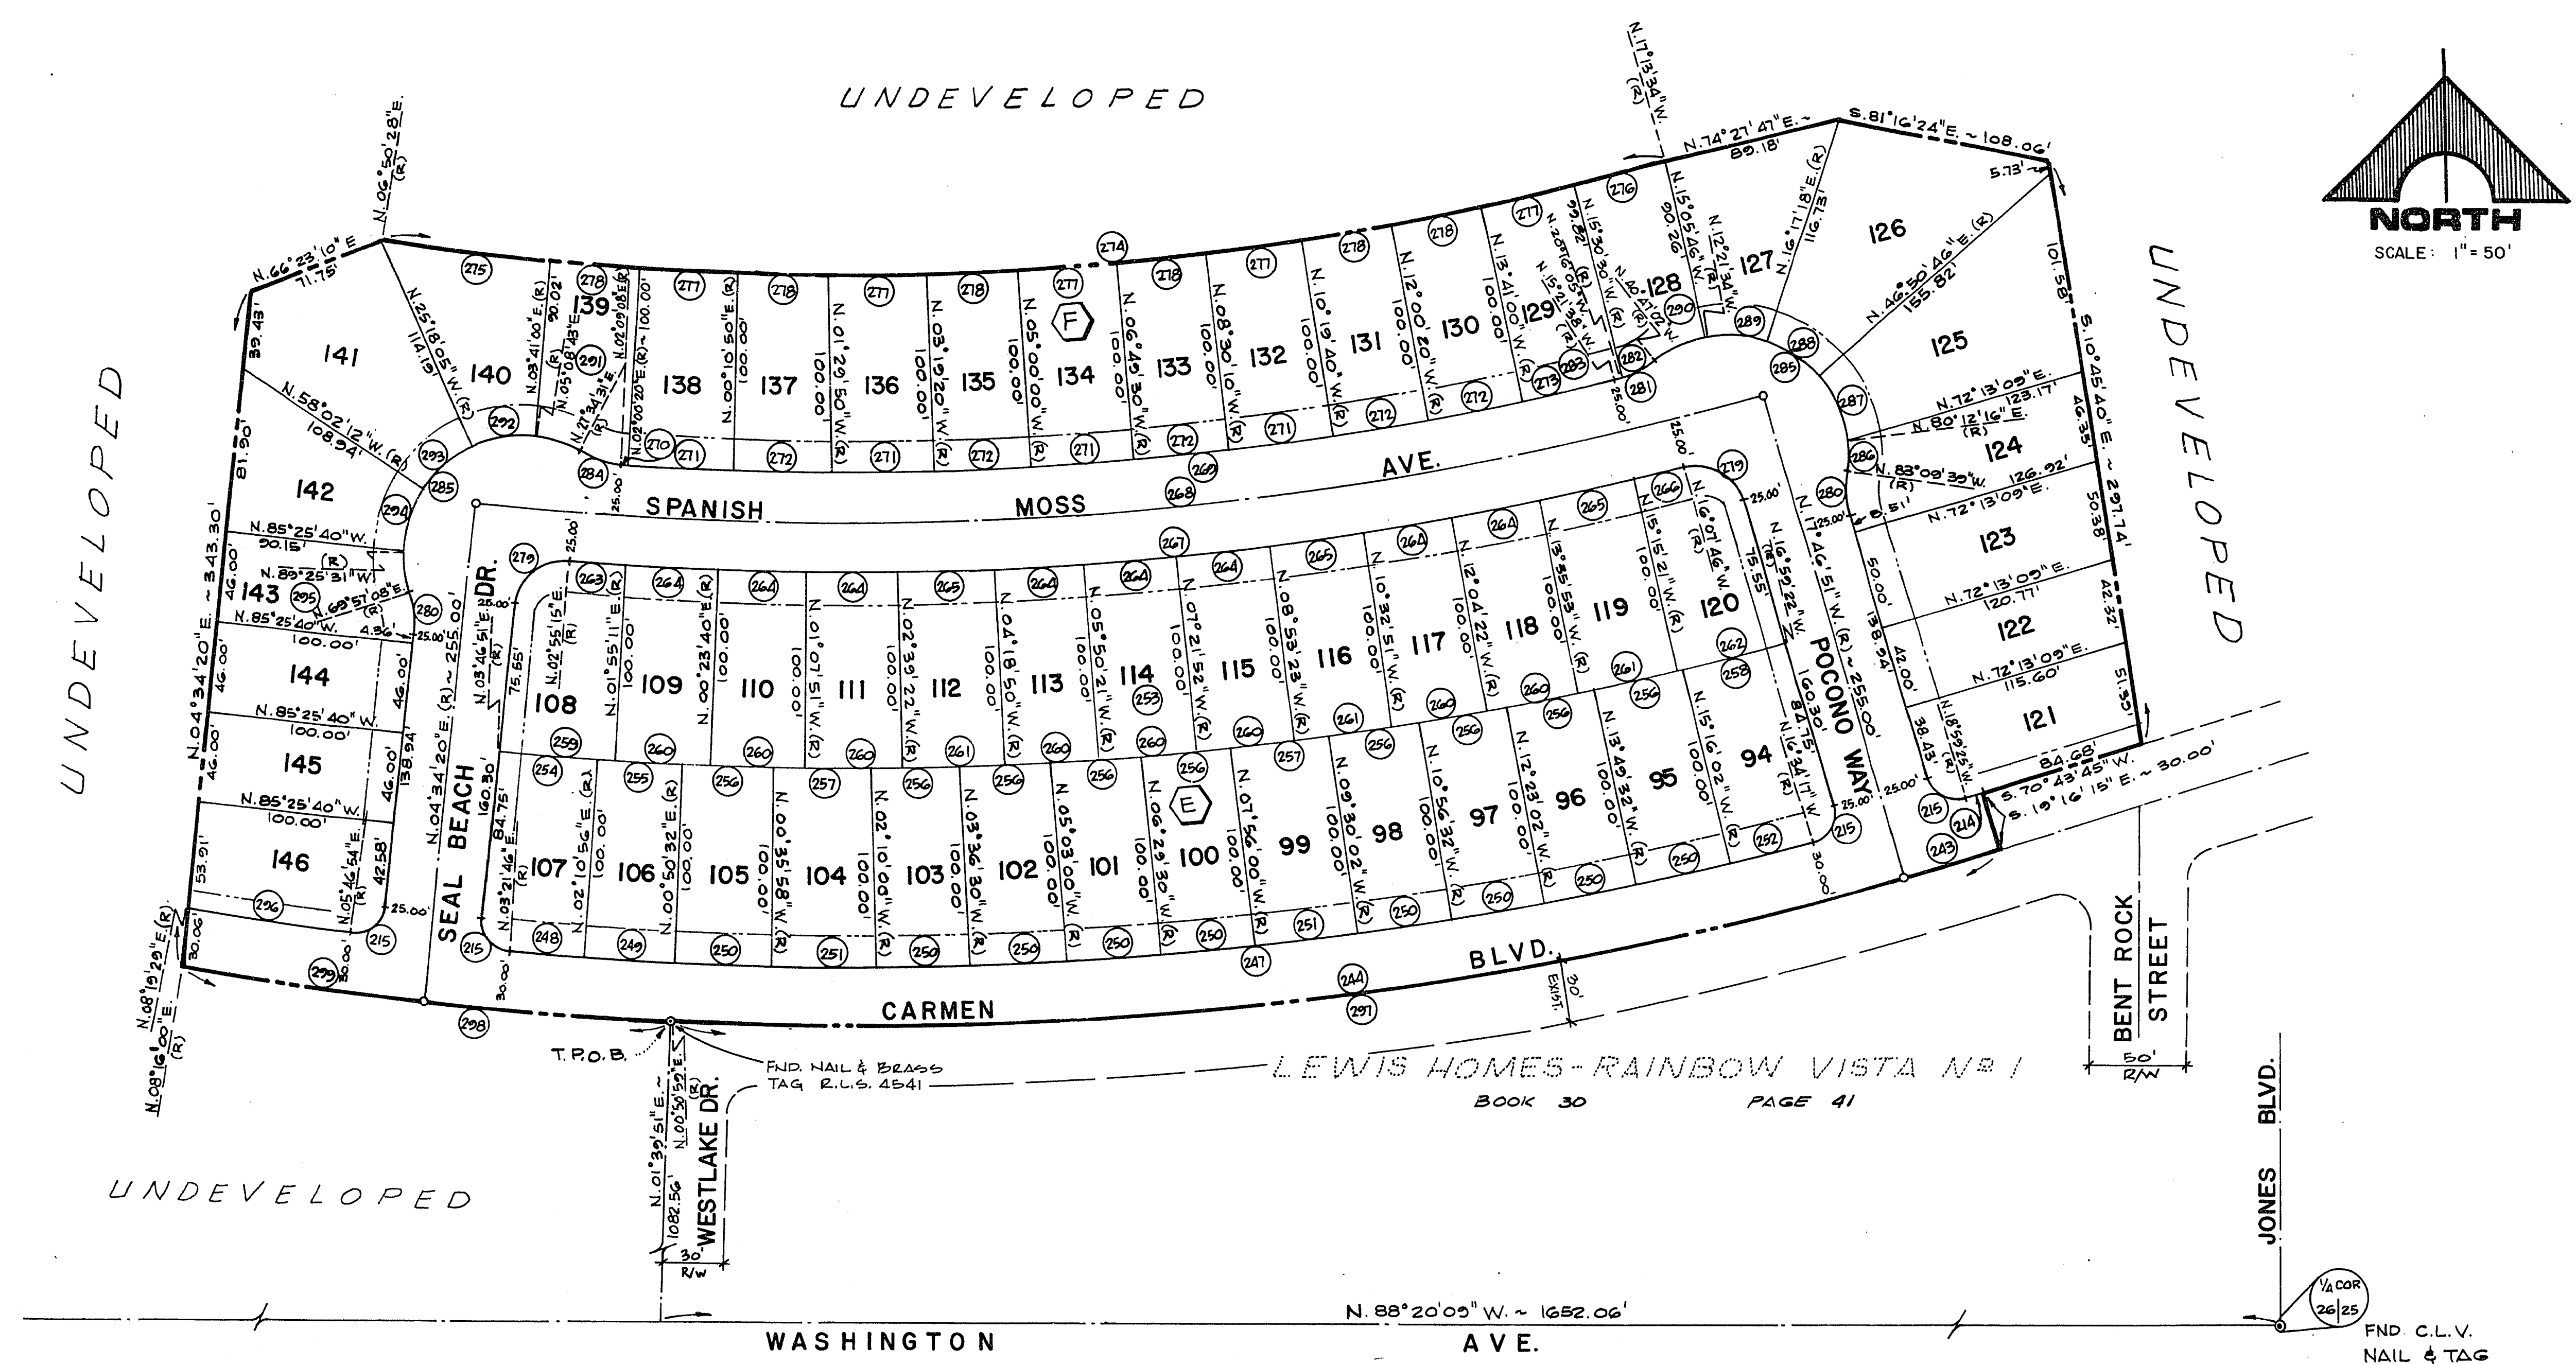

NO	Δ	R	L	T
214	00°16'50"	1910.00	9.35	4.68
215	91°12'34"	15.00	23.88	15.32
243	01°29'24"	1940.00	50.45	25.23
244	22°21'11"	1940.00	756.86	383.80
245	15°31'54"	1940.00	525.89	264.51
246	00°11'03"	1940.00	6.24	3.12
247	19°56'03"	1910.00	664.52	335.65
248	01°10'50"	1910.00	39.36	19.68
249	01°20'24"	1910.00	44.67	22.34
250	01°26'30"	1910.00	48.06	24.03
251	01°34'02"	1910.00	52.25	26.12
252	01°18'16"	1910.00	43.48	21.74
253	20°46'13"	1810.00	656.14	331.71
254	01°35'55"	1810.00	50.50	25.25
255	01°20'24"	1810.00	42.33	21.17

NO	Δ	R	L	T
256	01°26'30"	1810.00	45.54	22.77
257	01°34'02"	1810.00	49.51	24.76
258	01°43'20"	1810.00	54.41	27.21
259	01°51'40"	1810.00	58.79	29.40
260	01°51'31"	1810.00	48.18	24.09
261	01°59'28"	1810.00	52.37	26.19
262	01°44'01"	1810.00	54.77	27.39
263	01°00'04"	1710.00	29.88	14.94
264	01°31'31"	1710.00	45.52	22.76
265	01°39'28"	1710.00	49.48	24.74
266	00°52'25"	1710.00	26.07	13.04
267	19°03'01"	1710.00	568.56	286.93
268	22°21'11"	1685.00	657.38	332.92
269	17°30'46"	1660.00	507.39	255.69
270	00°08'48"	1660.00	4.25	2.13

NO	Δ	R	L	T
271	01°49'30"	1660.00	52.88	26.44
272	01°40'40"	1660.00	48.61	24.31
273	01°40'38"	1660.00	48.59	24.30
274	24°04'02"	1560.00	655.28	332.55
275	03°09'28"	1560.00	85.98	43.00
276	01°43'04"	1560.00	46.77	23.39
277	01°49'30"	1560.00	49.69	24.85
278	01°40'40"	1560.00	45.68	22.84
279	88°20'55"	25.00	38.55	24.29
280	24°37'12"	50.00	21.49	10.91
281	25°25'24"	50.00	22.19	11.28
282	20°30'57"	50.00	17.90	9.05
283	04°54'27"	50.00	4.28	2.14
284	25°25'23"	50.00	22.19	11.28
285	137°31'23"	60.00	144.12	154.78

NO	Δ	R	L	T
286	16°35'05"	60.00	17.42	8.77
287	33°21'30"	60.00	34.93	17.98
288	30°33'28"	60.00	32.00	16.39
289	28°38'52"	60.00	30.00	15.32
290	28°25'28"	60.00	29.77	15.20
291	22°25'48"	60.00	23.49	11.90
292	30°26'48"	60.00	31.88	16.33
293	32°44'07"	60.00	34.28	17.62
294	31°23'19"	60.00	32.87	16.86
295	20°37'21"	60.00	21.60	10.92
296	02°32'35"	1910.00	84.78	42.39
297	20°07'14"	1940.00	681.27	344.18
298	07°25'01"	1940.00	251.13	125.74
299	03°41'40"	1940.00	125.09	62.57

- LEGEND**
- 99 LOT NUMBER
 - (F) BLOCK NUMBER
 - (260) CURVE NUMBER
 - SETBACKS:
16' MIN. FRONT YARD
10' MIN. SIDEYARD CORNER
 - LEGAL BOUNDARY
 - ⊙ FND. MON. AS SHOWN
 - SET NAIL & BRASS TAG R.L.S. 4541
W/B.C. REF. TIES SET IN TOP OF CURB