


Book 2170

LEWIS HOMES - RAINBOW VISTA NO.-3

2129869

BEING A PORTION OF THE (NE 1/4) OF SECTION 26, T.20 S. R. 60 E. M.D.M.
CITY OF LAS VEGAS, CLARK COUNTY, NEVADA

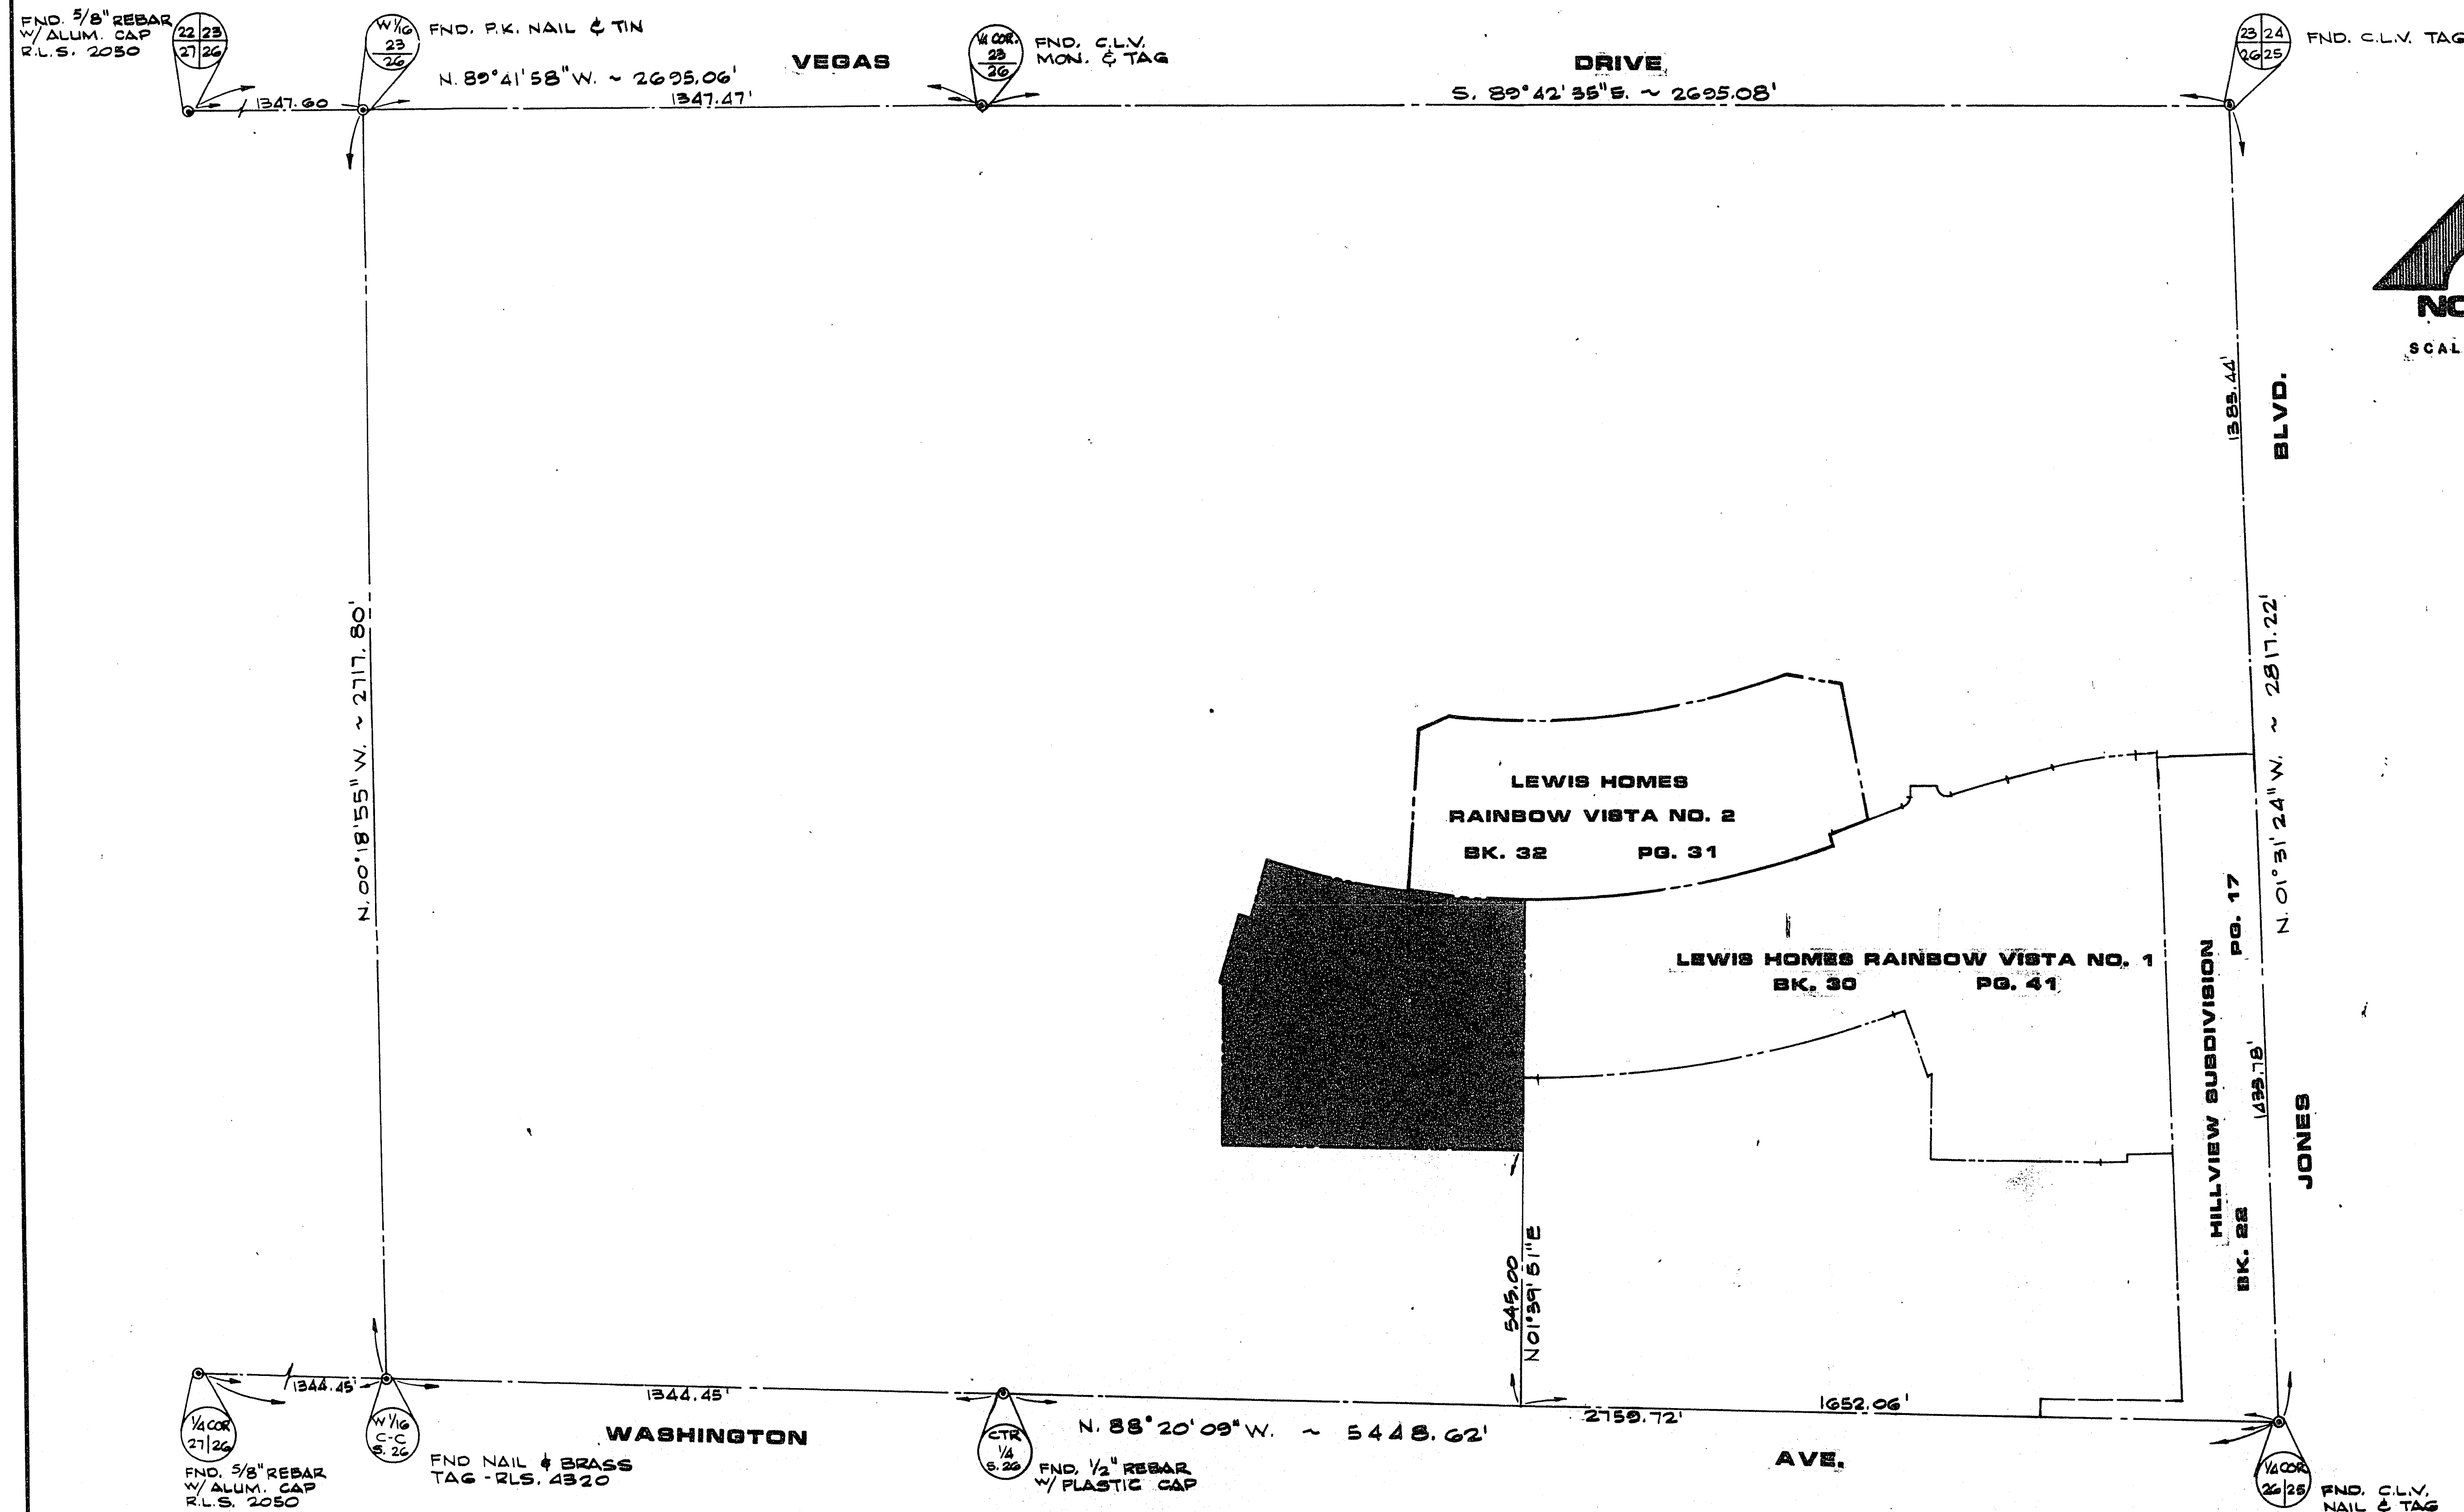

SURVEY ANALYSIS