
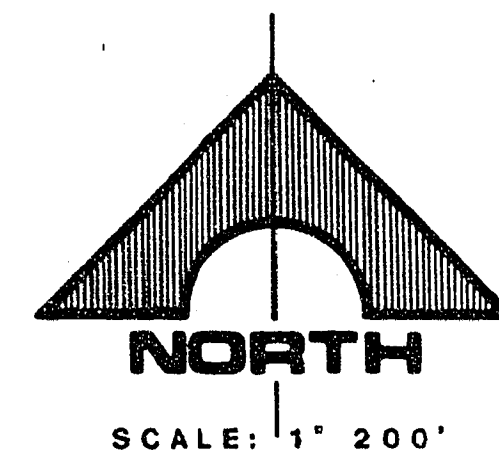


861112

00604

LEWIS HOMES - RAINBOW VISTA NO.-4

BEING A PORTION OF THE (NE 1/4) OF SECTION 26, T. 20 S. R. 60 E. M.D.M.
CITY OF LAS VEGAS, CLARK COUNTY, NEVADA

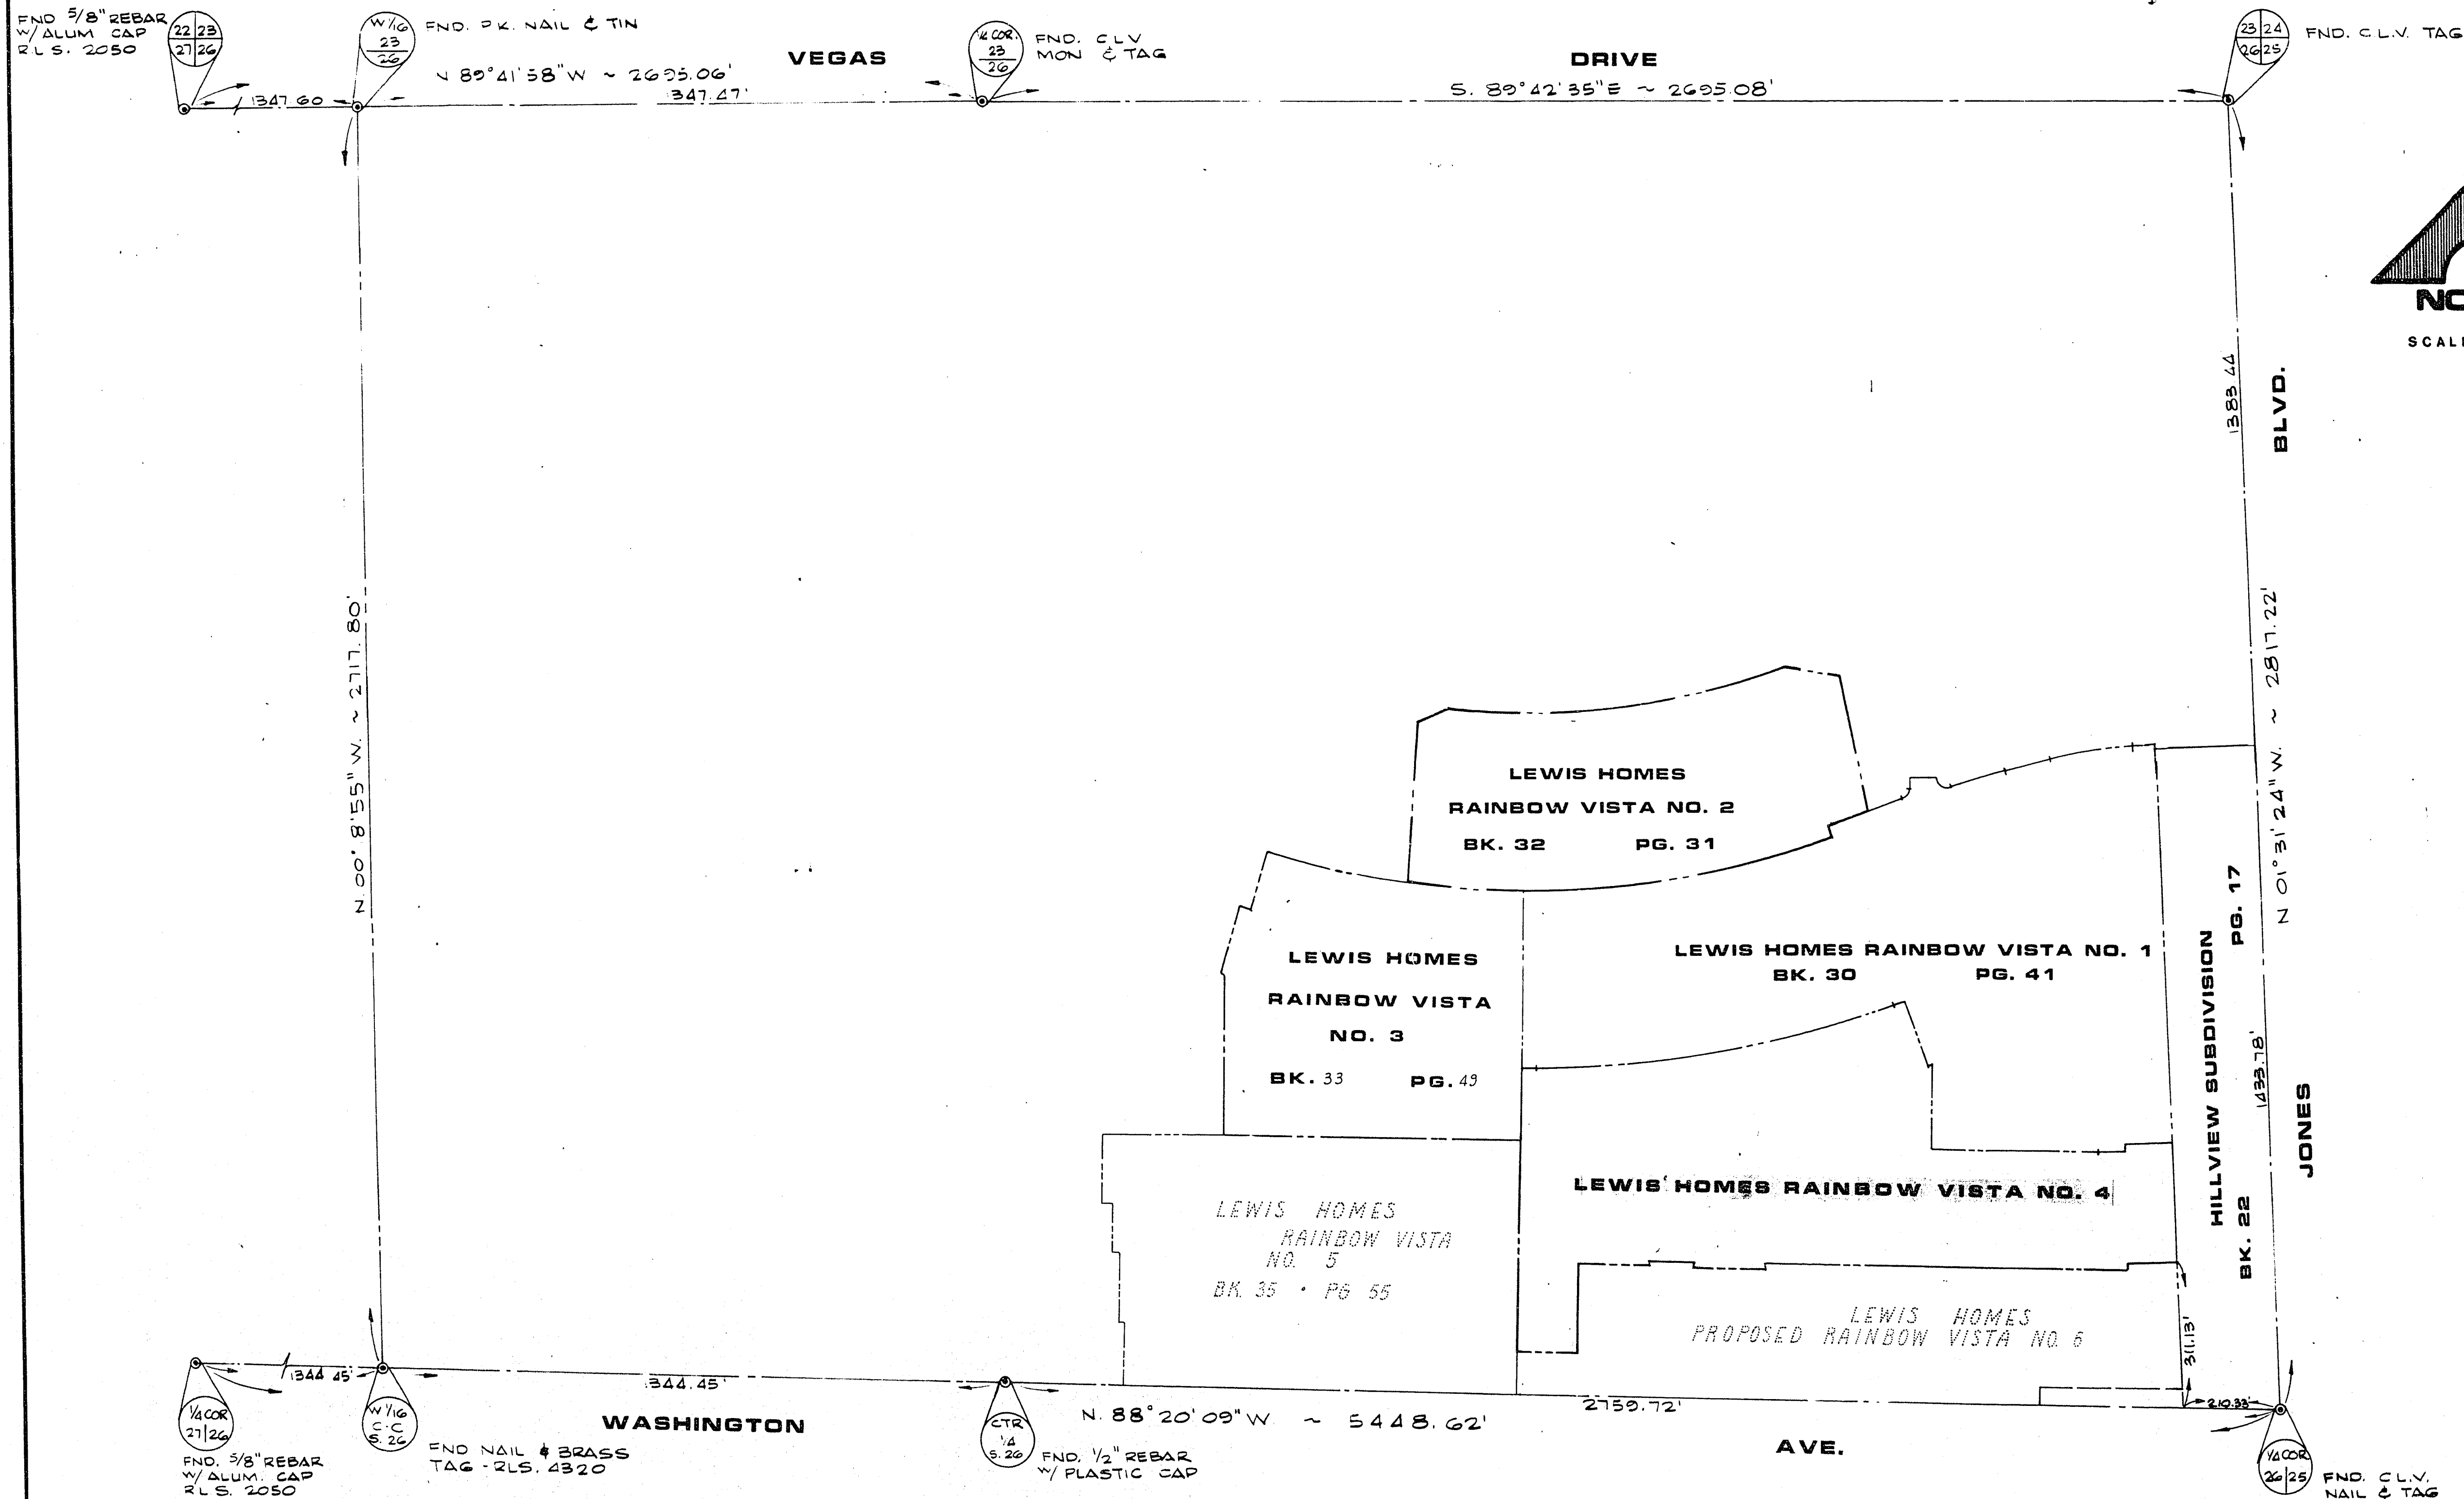

SURVEY ANALYSIS

LEGEND

⊙ MONUMENT FOUND AS SHOWN

"LEWIS HOMES -
RAINBOW VISTA NO. 4"