
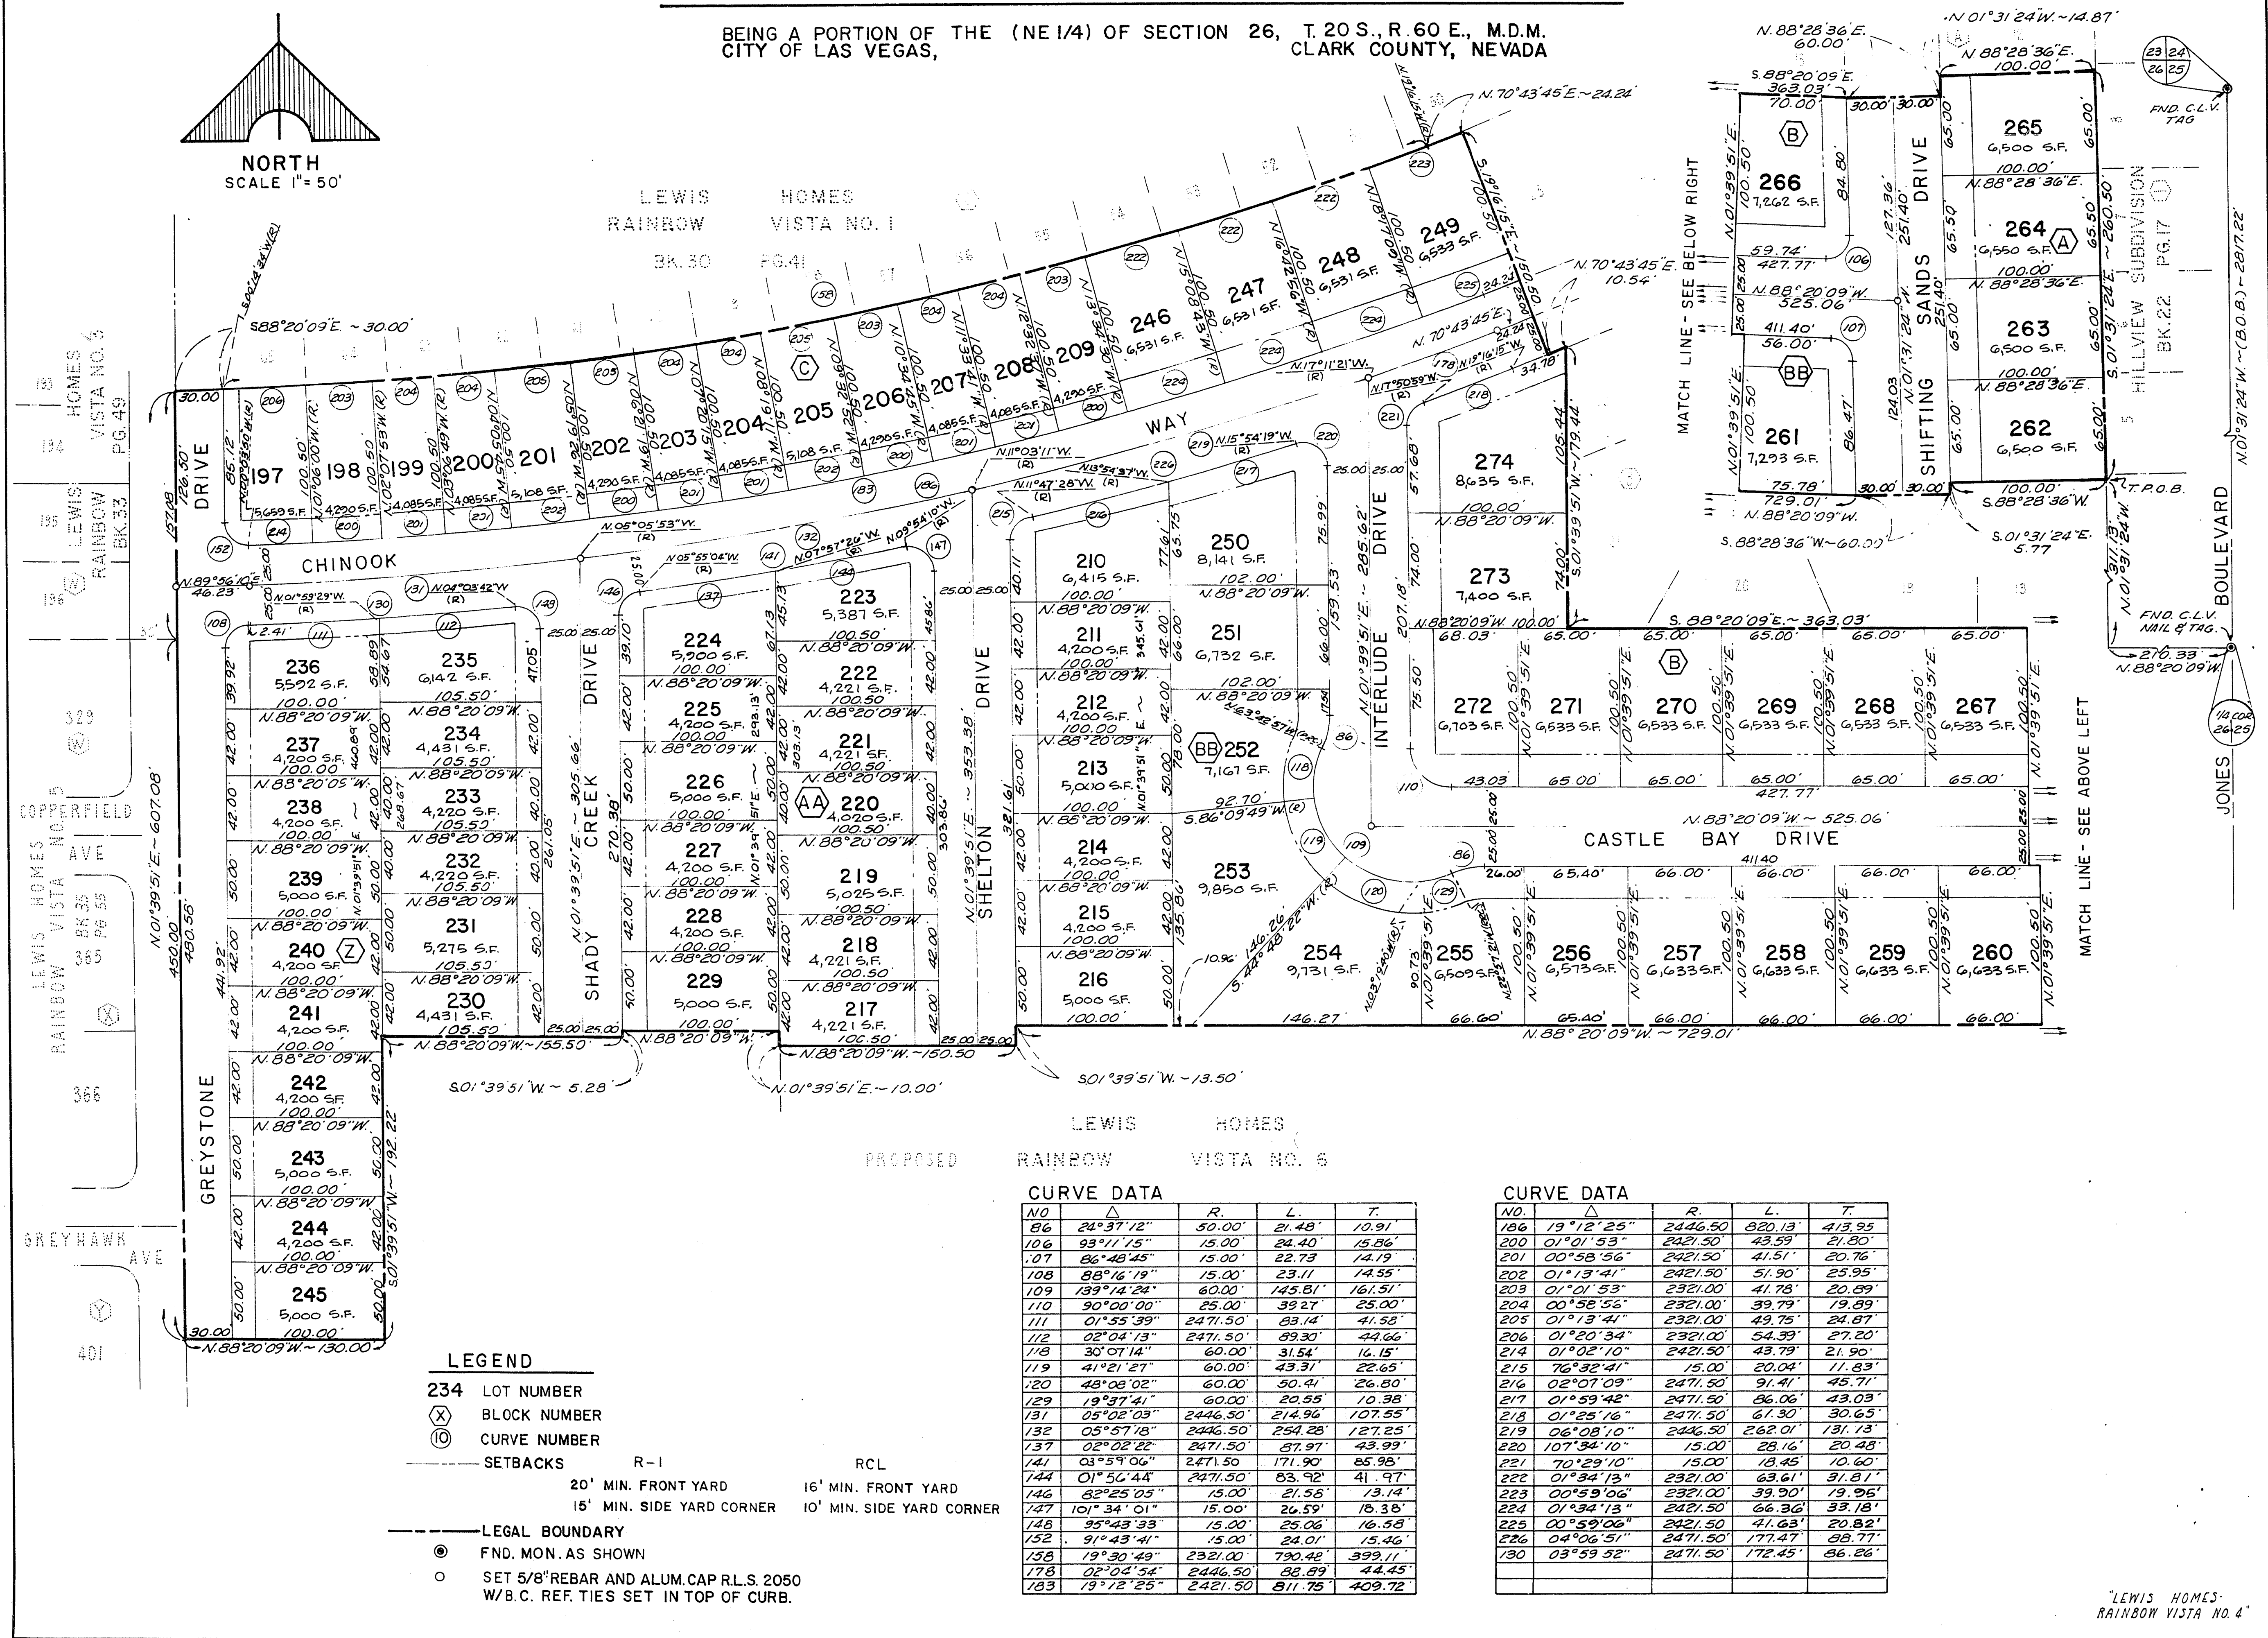


BLOCK 86 1118

LEWIS HOMES - RAINBOW VISTA NO. 4

BEING A PORTION OF THE (NE 1/4) OF SECTION 26, T.20 S., R.60 E., M.D.M.
CITY OF LAS VEGAS, CLARK COUNTY, NEVADA

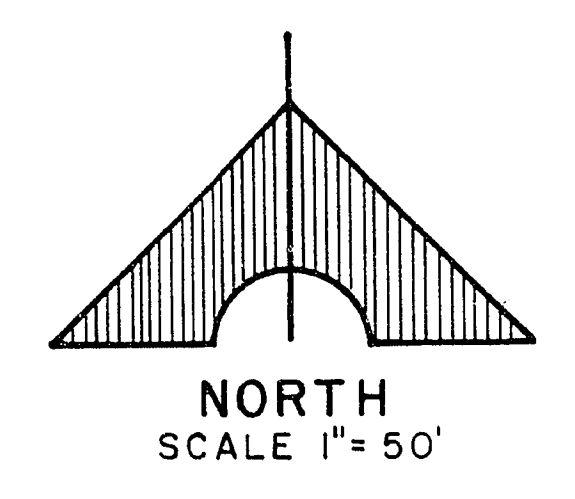

LEGEND

- 234 LOT NUMBER
- (X) BLOCK NUMBER
- (O) CURVE NUMBER
- SETBACKS
- R-1 20' MIN. FRONT YARD
- RCL 16' MIN. FRONT YARD
- 15' MIN. SIDE YARD CORNER
- 10' MIN. SIDE YARD CORNER
- LEGAL BOUNDARY
- FND. MON. AS SHOWN
- SET 5/8" REBAR AND ALUM. CAP R.L.S. 2050 W/B.C. REF. TIES SET IN TOP OF CURB.

CURVE DATA

NO.	Δ	R.	L.	T.
86	24°37'12"	50.00'	21.48'	13.91'
106	93°11'15"	15.00'	24.40'	15.86'
107	86°48'45"	15.00'	22.73'	14.19'
108	88°16'19"	15.00'	23.11'	14.55'
109	139°14'24"	60.00'	145.81'	161.51'
110	90°00'00"	25.00'	39.27'	25.00'
111	01°55'39"	2471.50'	83.14'	41.58'
112	02°04'13"	2471.50'	89.30'	44.66'
118	30°07'14"	60.00'	31.54'	16.15'
119	41°21'27"	60.00'	43.31'	22.65'
120	48°06'02"	60.00'	50.44'	26.80'
129	19°37'41"	60.00'	20.55'	10.38'
131	05°02'03"	2446.50'	214.96'	107.55'
132	05°57'18"	2446.50'	254.28'	127.25'
137	02°02'22"	2471.50'	87.97'	43.99'
141	03°59'06"	2471.50'	171.90'	85.98'
144	01°56'44"	2471.50'	83.92'	41.97'
146	82°25'05"	15.00'	21.56'	13.14'
147	101°34'01"	15.00'	26.59'	18.38'
148	95°43'33"	15.00'	25.06'	16.58'
152	91°43'41"	15.00'	24.01'	15.46'
158	19°30'49"	2321.00'	790.48'	399.11'
178	02°04'54"	2446.50'	88.89'	44.45'
183	19°12'25"	2421.50'	811.76'	409.72'

CURVE DATA

NO.	Δ	R.	L.	T.
186	19°12'25"	2446.50'	820.13'	413.95'
200	01°01'53"	2421.50'	43.59'	21.80'
201	00°58'56"	2421.50'	41.51'	20.76'
202	01°13'41"	2421.50'	51.90'	25.95'
203	01°01'53"	2321.00'	41.78'	20.89'
204	00°58'56"	2321.00'	39.79'	19.89'
205	01°13'41"	2321.00'	49.75'	24.87'
206	01°02'34"	2321.00'	54.39'	27.20'
214	01°02'10"	2421.50'	43.79'	21.90'
215	76°32'41"	15.00'	20.04'	11.83'
216	02°07'09"	2471.50'	91.41'	45.71'
217	01°59'42"	2471.50'	86.06'	43.03'
218	01°25'16"	2471.50'	61.30'	30.63'
219	06°08'10"	2446.50'	262.01'	131.13'
220	107°34'10"	15.00'	28.16'	20.48'
221	70°29'10"	15.00'	18.45'	10.60'
222	01°34'13"	2321.00'	63.61'	31.81'
223	00°59'06"	2321.00'	39.90'	19.96'
224	01°34'13"	2421.50'	66.36'	33.18'
225	00°59'06"	2421.50'	41.63'	20.82'
226	04°06'51"	2471.50'	177.47'	88.77'
130	03°59'52"	2471.50'	172.45'	86.26'

LEWIS HOMES - RAINBOW VISTA NO. 4