
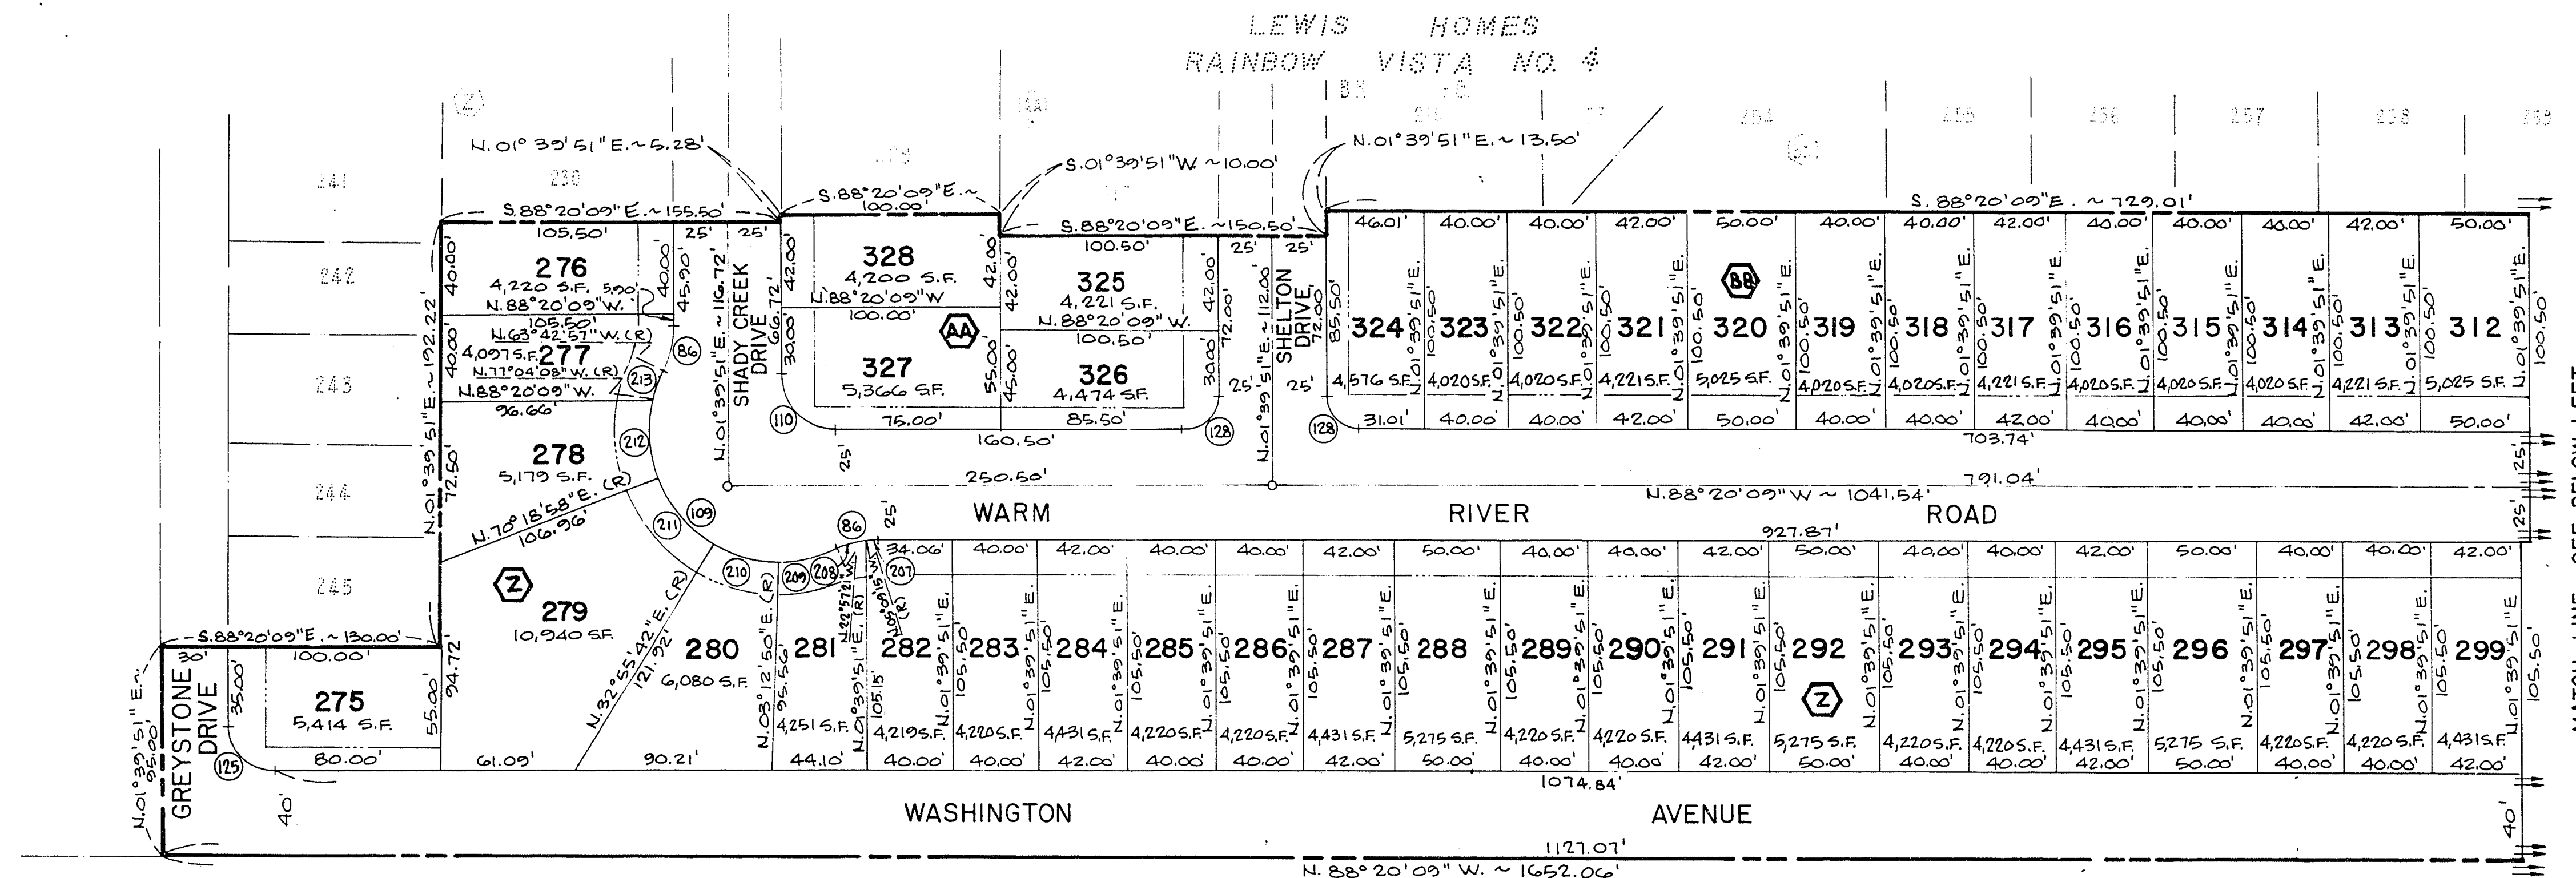


BOOK 86122

LEWIS HOMES - RAINBOW VISTA NO. 6

BEING A PORTION OF THE (NE 1/4) OF SECTION 26, T.20 S., R.60 E., M.D.M.
CITY OF LAS VEGAS,

01404

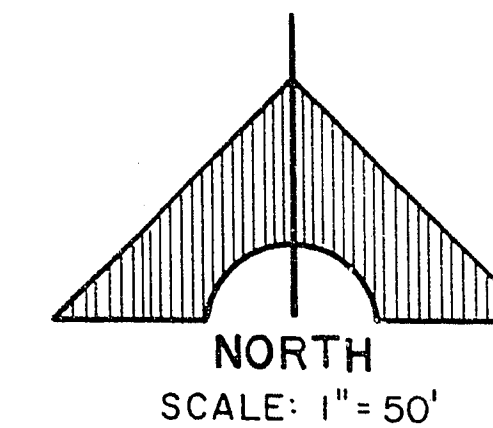


NOTE:
NO ACCESS TO WASHINGTON AVE.
FROM THE REAR OF THE
ABUTTING LOTS.

LEGEND

- 270 LOT NUMBER
- (X) BLOCK NUMBER
- (24) CURVE NUMBER
- SETBACKS:
 - R-1 20' MIN. FRONT YARD
 - RCL 16' MIN. FRONT YARD
 - 15' MIN. SIDE YARD CORNER
 - 10' MIN. SIDE YARD CORNER
- LEGAL BOUNDARY
 - FND. MON. AS SHOWN
 - SET 5/8" REBAR AND ALUM. CAP R.L.S. 2050 W/B.C. REF. TIES SET IN TOP OF CURB.

CURVE DATA

NO.	Δ	R	L	T
86	24° 37' 12"	50.00'	21.49'	10.91'
106	93° 11' 15"	15.00'	24.40'	15.86'
107	86° 48' 45"	15.00'	22.73'	14.12'
109	139° 14' 24"	60.00'	145.81'	161.51'
110	90° 00' 00"	25.00'	39.27'	25.00'
123	86° 48' 45"	20.00'	30.30'	18.92'
124	93° 11' 15"	20.00'	32.53'	21.15'
125	90° 00' 00"	20.00'	31.41'	20.00'
128	90° 00' 00"	15.00'	23.56'	15.00'
201	06° 49' 06"	50.00'	5.95'	2.98'
208	17° 48' 06"	50.00'	16.53'	7.83'
209	26° 10' 11"	60.00'	27.41'	13.95'
210	29° 42' 52"	60.00'	31.12'	15.92'
211	37° 23' 16"	60.00'	39.15'	20.30'
212	32° 36' 56"	60.00'	34.15'	17.55'
213	13° 21' 11"	60.00'	13.98'	7.02'

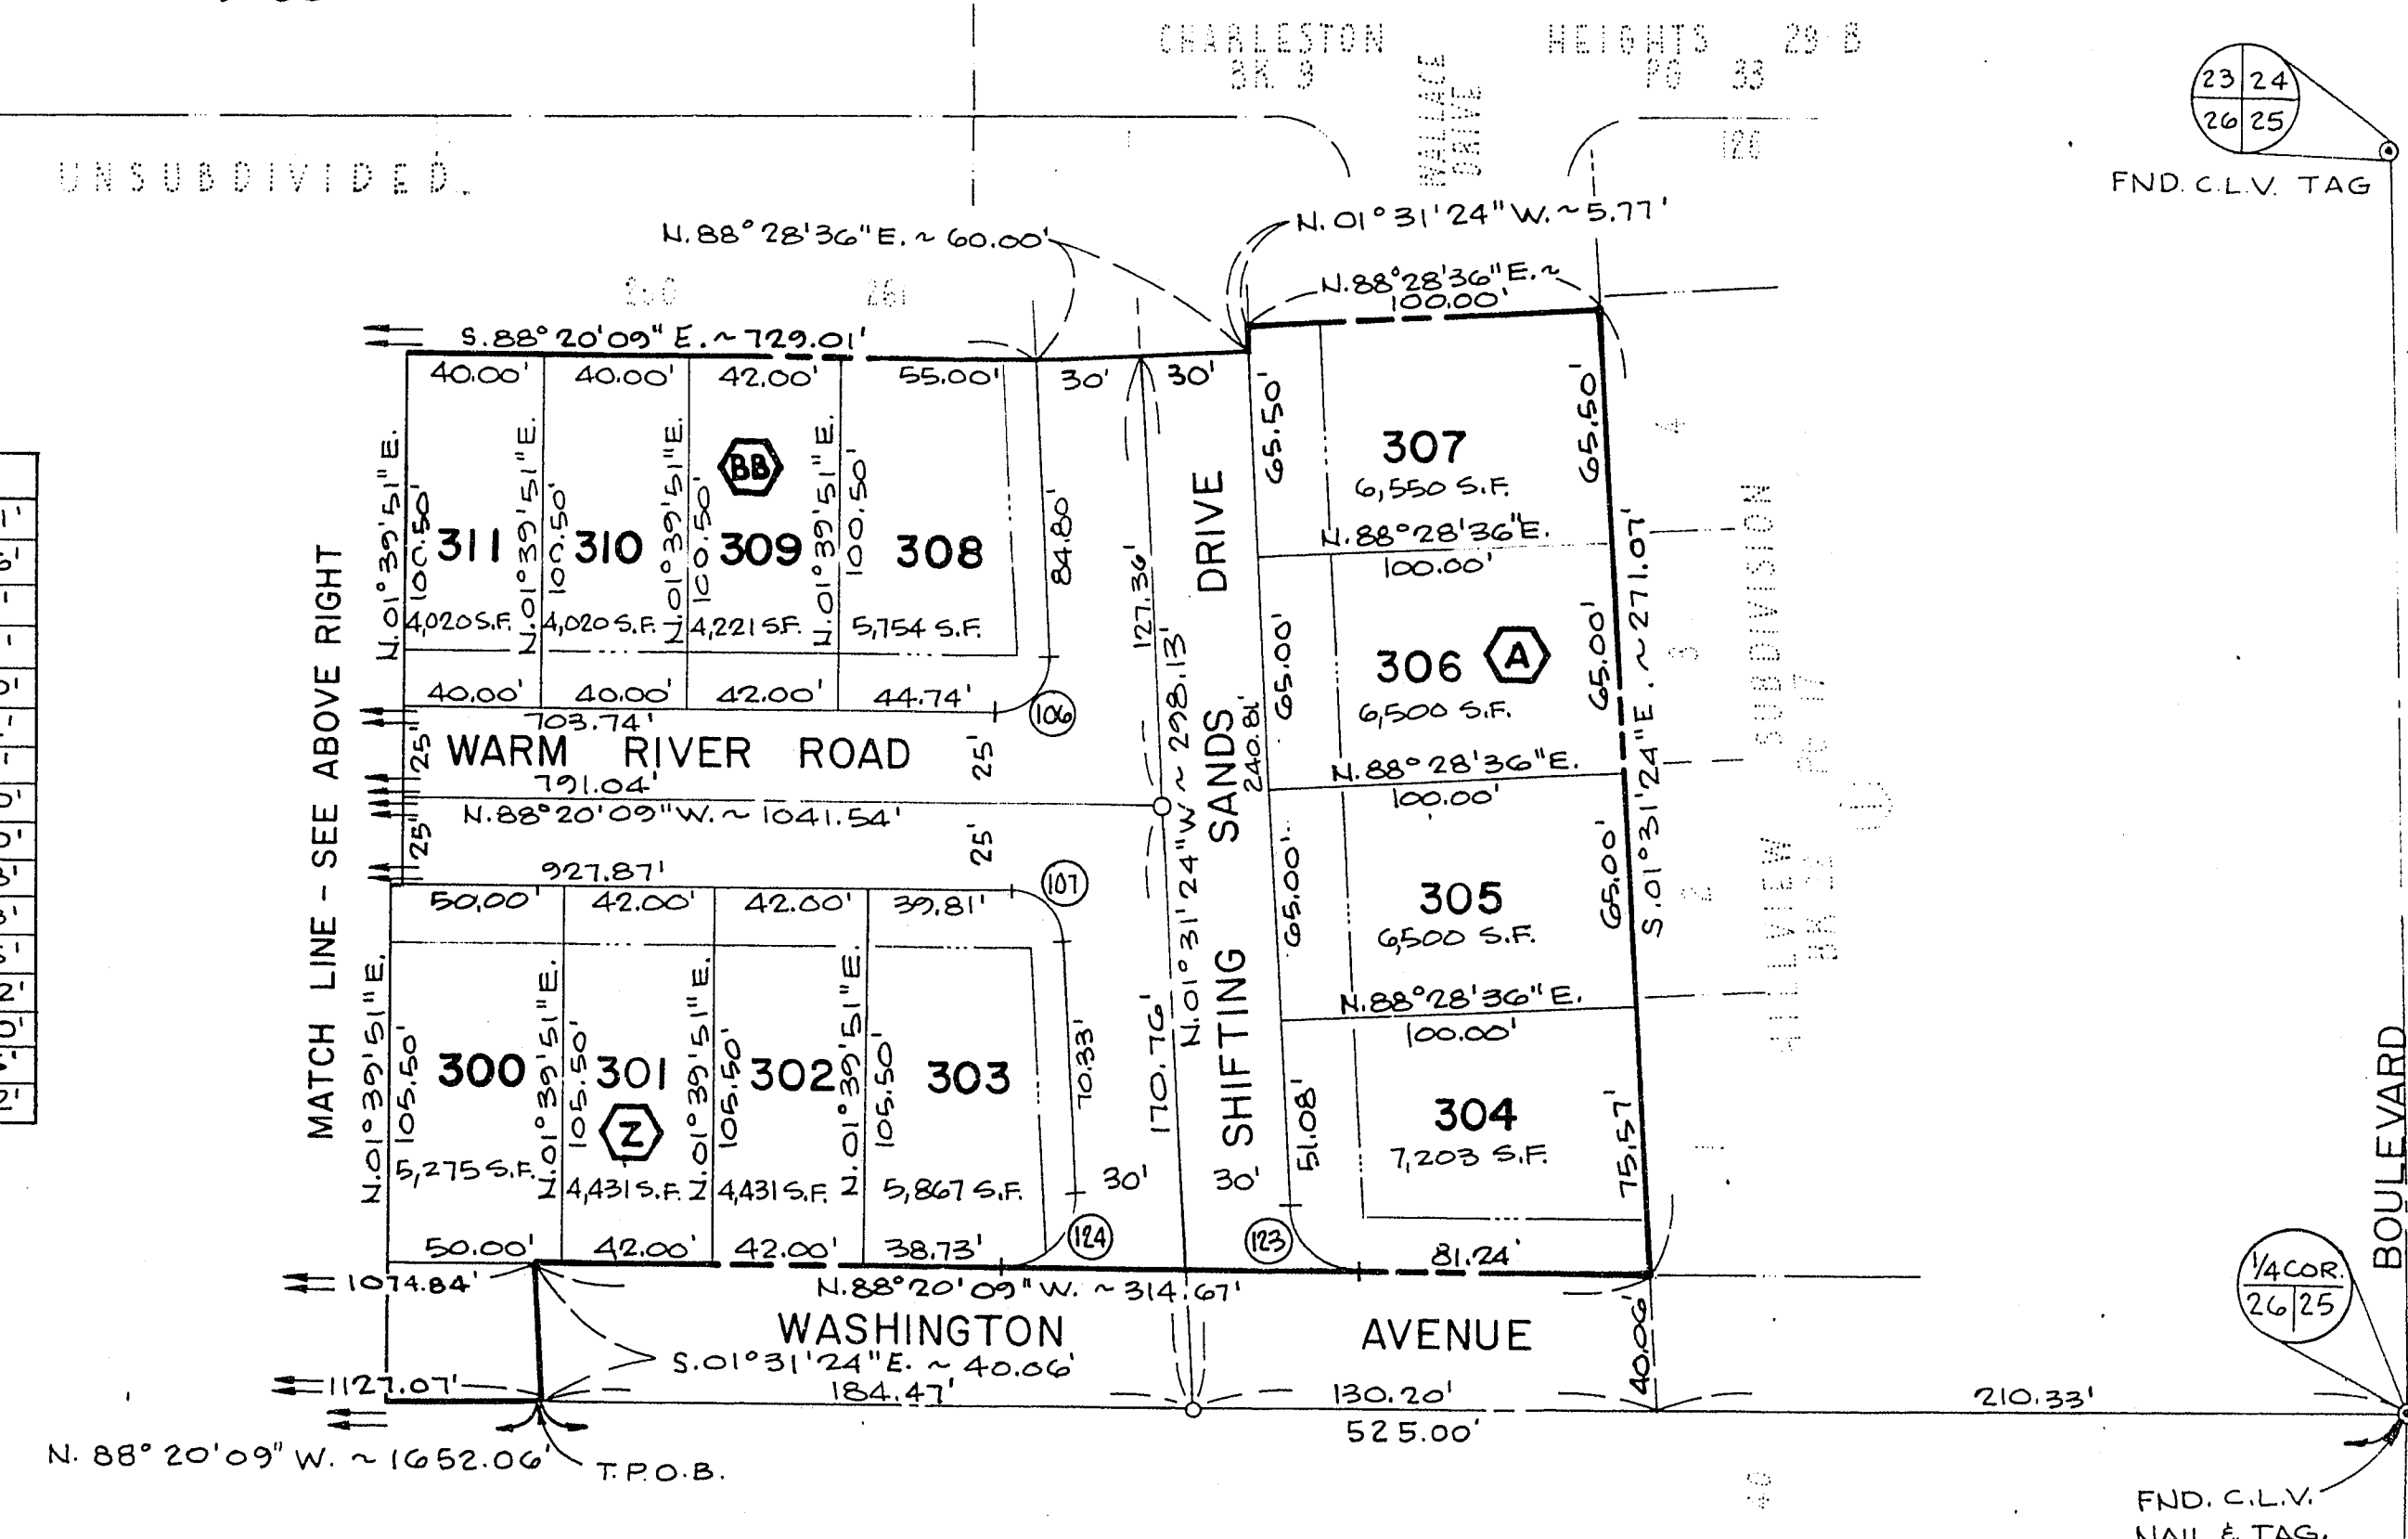

CHARLESTON HEIGHTS TRACT NO. 28-A

125 124 123 122 121 120

"LEWIS HOMES"
RAINBOW VISTA NO. 6