

- 3/98

3/

- 3/

Avoid overhead power
line contact

**Call
before you
OVERHEAD**

1-702-593-6111

NEVADA POWER ENVIRONMENT
DIVISION

- REVISÉ APRIL 25, 1995

ABBREVIATIONS

BC STA	BACK OF CURB RETURN	N	NORTH
BGR	BACK OF CURB RETURN	OC	ON CURVE
BVC	BEGIN VERTICAL CURVE	PC	POINT OF CURVATURE
C	CENTERLINE	PI	POINT OF INTERSECTION
E	EAST	PT	POINT OF TANGENCY
EVC	END VERTICAL CURVE	S	SOUTH
FC	FINISH GRADE	TC	TOP OF CURB
FL	FLOW LINE	VC	VERTICAL CURVE
GB	GRADE BREAK	W	WEST
INV	INVERT	HC	HANDCAP
MVC	MIDDLE OF VERTICAL CURVE	AC	ASPHALTIC CONCRETE
E	EXISTING	CF	CURB FACE
SL	SUBSECT LIGHT	DRWY	DRIVEWAY

3/98

3/9

- 3/9

BENCHMARK

TEMPORARY BENCHMARK

BASIS OF BEARINGS

SHEET NO.

SHEET TITLE

1	COVER SHEET
2	GENERAL NOTES
3	HORIZONTAL CONTROL
4	MASTER UTILITY PLAN
5	GRADING PLAN
6	DETAIL SHEET
7	PATH OF TRAVEL PLAN
8	STANDARD A.D.A. DETAIL SHEET

ESTIMATE OF PUBLIC QUANTITIES FOR PERMITTING PURPOSES ONLY

ESTIMATE OF PRIVATE QUANTITIES FOR PERMITTING PURPOSES ONLY

06	"L" CURB AND GUTTER	1,000	LF
07	"A" CURB	4,675	LF
08	2" A.C. PAVEMENT W/ 4" TYPE II AGG. BASE	13,438	SY
09	6" CONC. PAVEMENT W/ 6" TYPE II AGG. BASE	66	SY
10	3" A.C. PAVEMENT W/ 4" TYPE II AGG. BASE	7,418	SY


NOTICE TO CONTRACTORS:

QUANTITIES SHOWN ARE
FOR PERMITTING PURPOSES
ONLY. THE CONTRACTOR SHALL
BE RESPONSIBLE FOR PERFORMING
HIS OWN QUANTITY TAKEOFF,
AND BID ACCORDINGLY.

29 DATUM INSTEAD OF NAVD "88"

NOTE:

THESE PLANS SHALL NOT, IN PART OR IN WHOLE, BE USED FOR CONSTRUCTION UNTIL APPROVED AND SIGNED BY THE GOVERNING AGENCY.

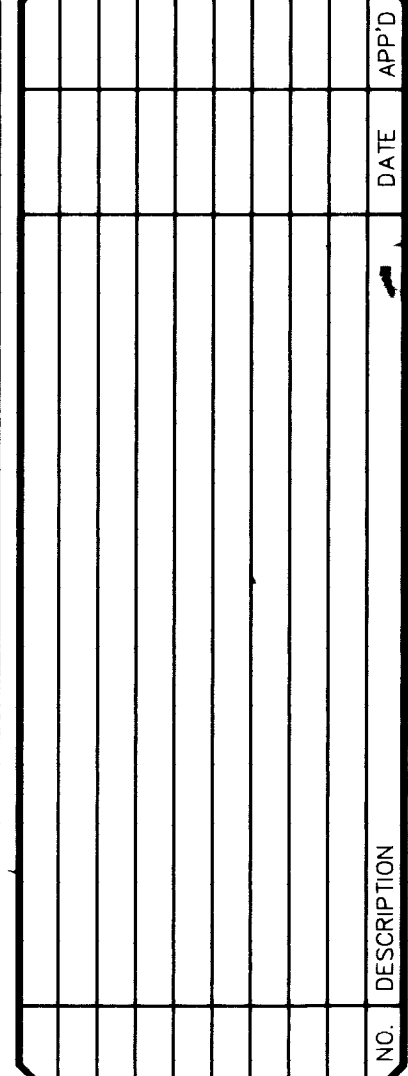


PECCOLE NEVADA CORP.

PENTACORE

RAMPART COMMONS
WEST COMMERCIAL CENTER

NOTES

DATE :	JULY, '98
PM :	DPW
DRAWN BY :	
DESIGNED BY :	
CHECKED BY :	
ADA CHECKED :	
JOB NO. :	0145.0038
SCALE :	NONE

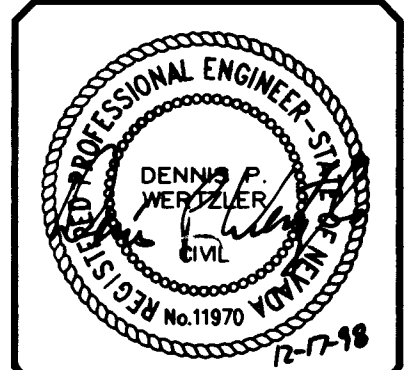

SHEET 2 OF 8
C.L.V. DWG. 4

107-V3035

