



Howard Hughes Properties

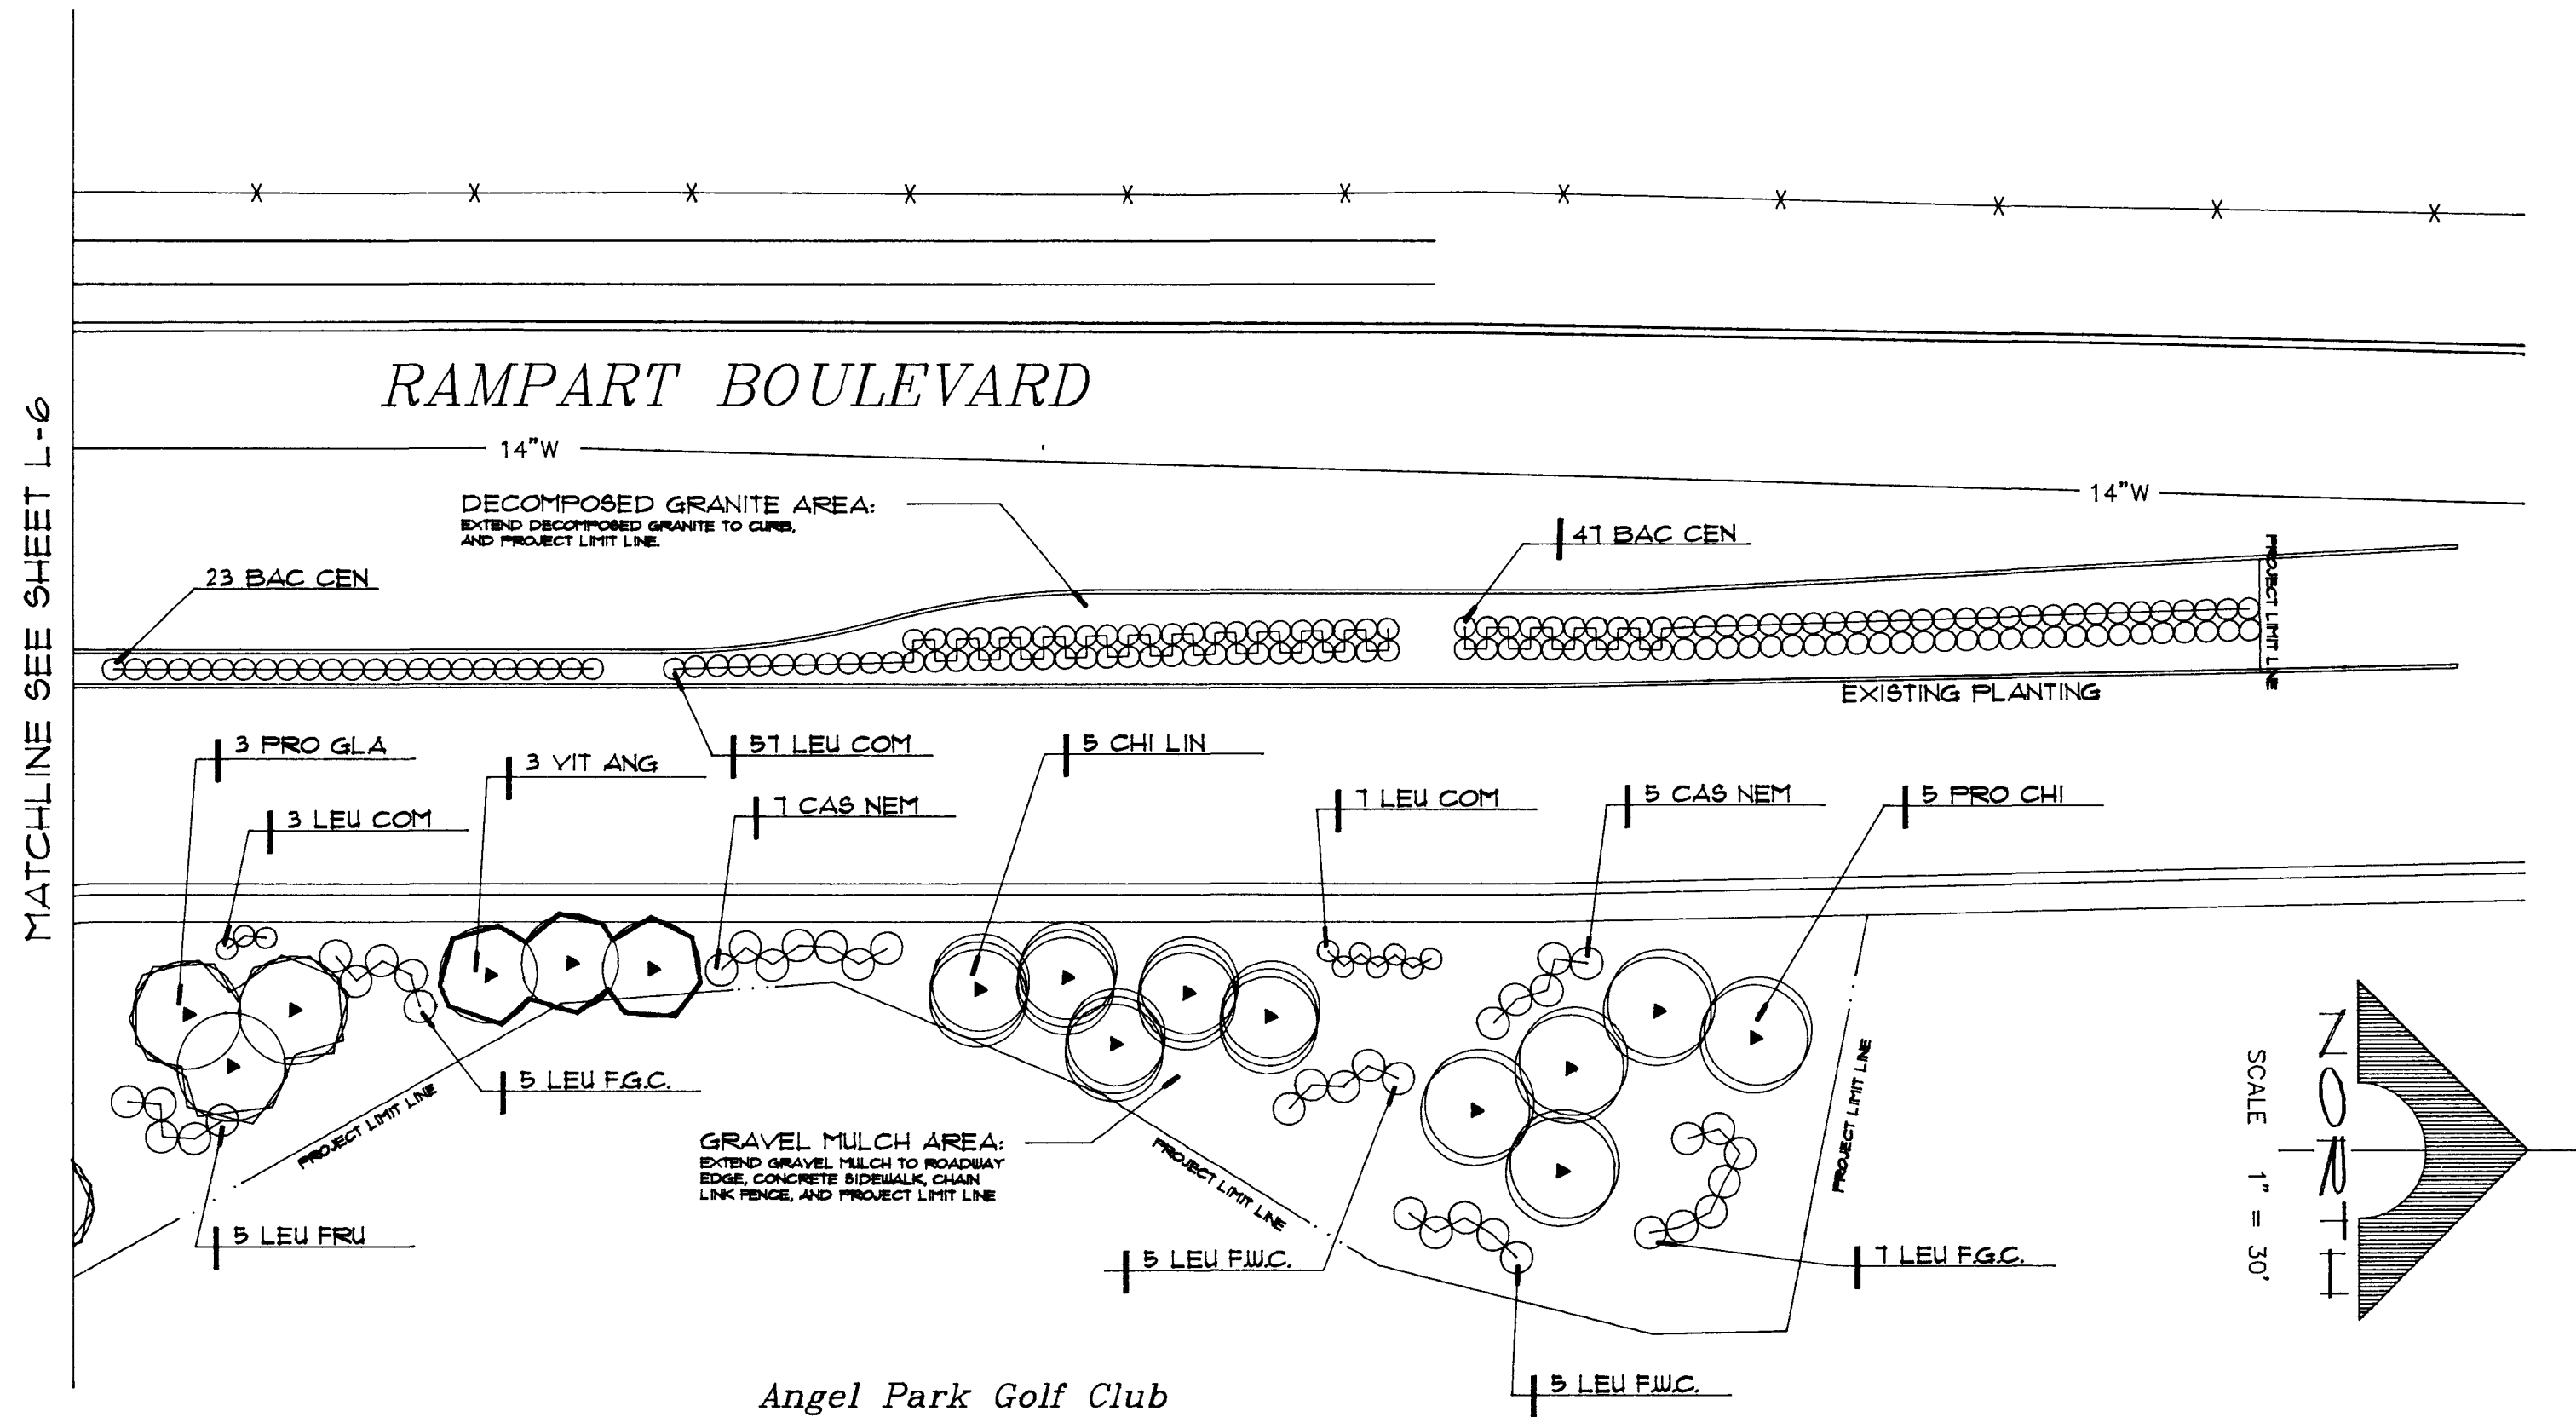

Angel Park Golf Club

Howard Hughes Properties

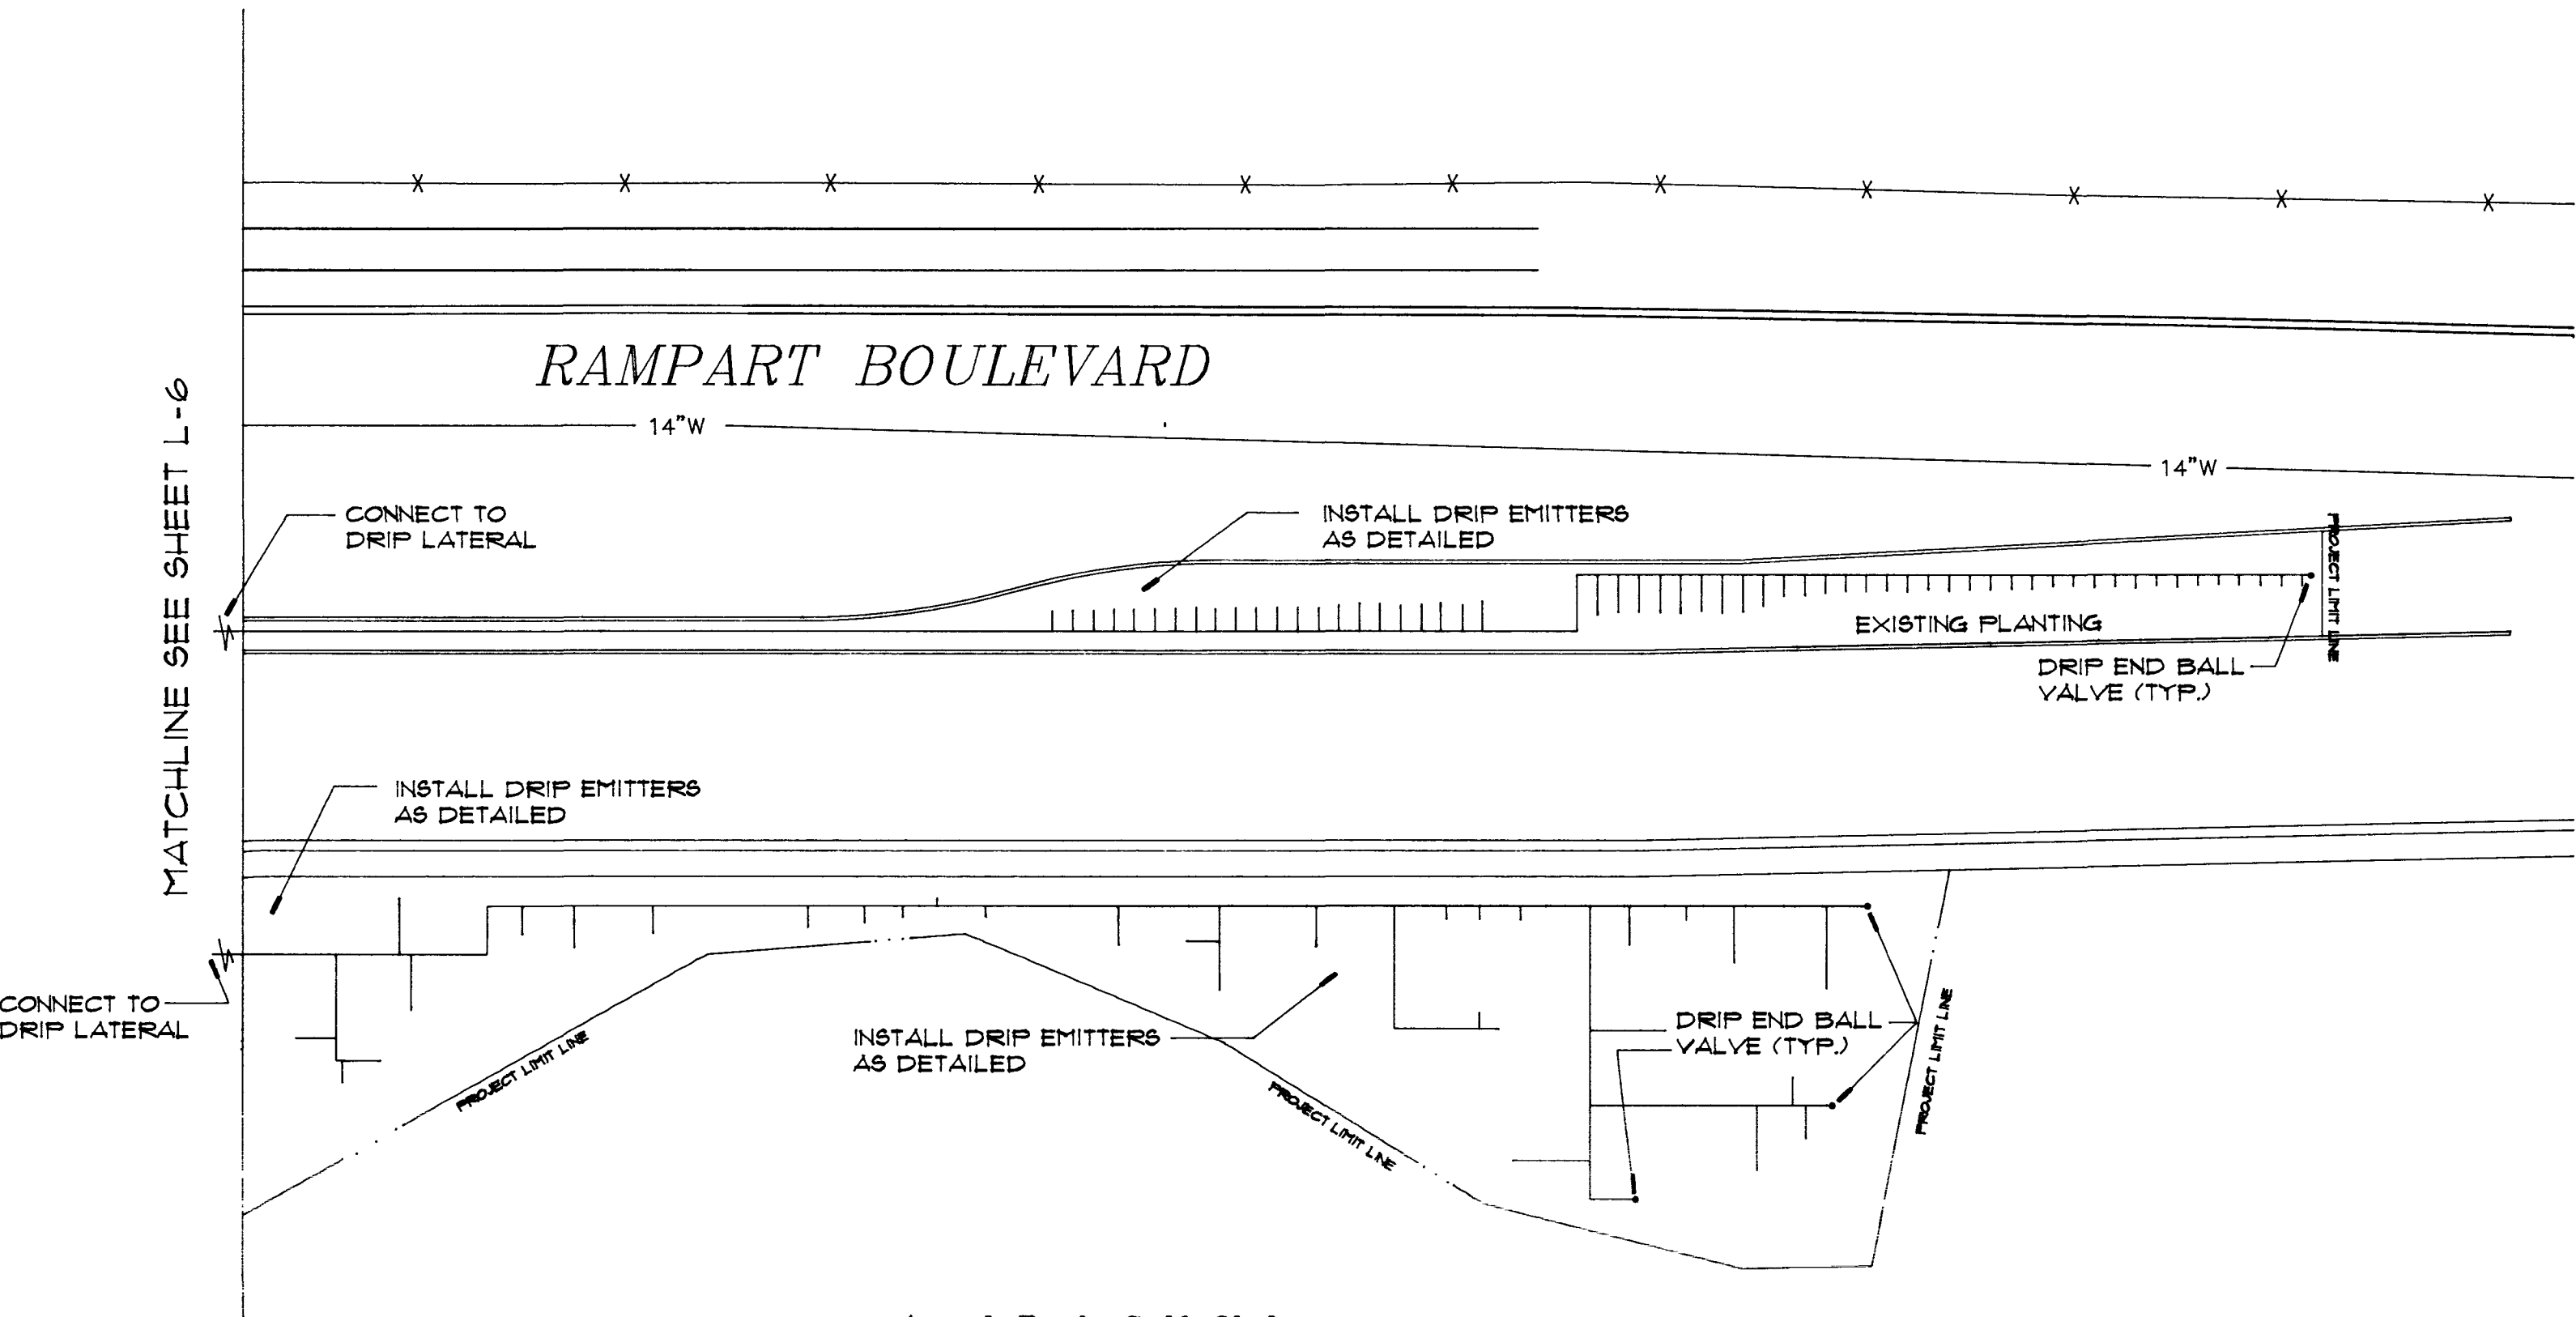

Angel Park Golf Club

PLANT LIST

SYMBOL	QTY.	SIZE	SPECIES NAME	COMMON NAME
CHI LIN	5	24" BOX	CHILOPSIS LINEARIS	DESERT WILLOW
FIN ELD	0	24" BOX	PINUS ELDARICA	MONDEL PINE
PRO CHI	5	24" BOX	PROSOPIS CHILENSIS	CHILEAN MESQUITE
PRO GLA	3	24" BOX	PROSOPIS GLANDULOSA	HONEY MESQUITE
VIT ANG	3	24" BOX	VITEX ANGUS-CASTUS	CHASTE TREE
BAC CEN	10	5 GAL.	BACCHARIS 'CENTENNIAL'	CENTENNIAL BACCHARIS
CAS NEM	12	5 GAL.	CASSIA NEMOPHILA	GREEN CASSIA
GAZ HYB	0	1 GAL.	GAZANIA HYBRIDS 'FIESTA RED'	CLUMPING GAZANIA
LEU COM	61	5 GAL.	LEUCOPHYLLUM FRUTESCENS CMP.	COMPACT TEXAS RANGER
LEU FRU	5	5 GAL.	LEUCOPHYLLUM FRUTESCENS	TEXAS RANGER
LEU FGC	12	5 GAL.	LEU. FRUT. GREEN CLOUD	GREEN CLOUD RANGER
LEU FWC	10	5 GAL.	LEU. FRUT. WHITE CLOUD	WHITE CLOUD RANGER


APPROXIMATE SQUARE FOOTAGE/MULCH MATERIAL REQUIRED:
Total Project Area: (Approx. 18,982 s.f.)
Gravel Mulch Area: (Approx. 13,112 s.f.- 168 cy.- 218 tons)
Decomposed Granite Area: (Approx. 5,210 s.f.- 48 cy.)

Square footage figures are for convenience only.
CONTRACTOR IS RESPONSIBLE TO VERIFY...

A 2"-3" layer of gravel mulch currently exists within the project limit lines. The Contractor shall overlay the existing layer of gravel mulch with an additional 4" layer of gravel mulch to achieve the required depth of 6". Caliche gravel mulch, size 2"-4" to match existing. (See Specs.)


Decomposed granite (Pumice), size 3/4" screened, to match existing median material. (See Specs.)

SIZE KEY
24" BOX ▲
5 GAL. (as indicated)
1 GAL. (as indicated)

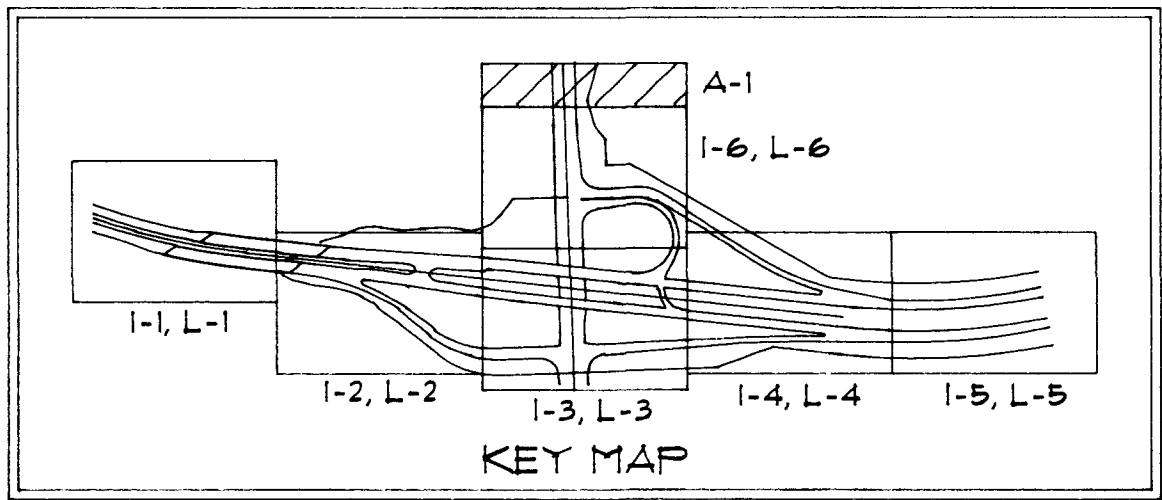


DATE	2/96	SCALE 1"=30'-0"	DATE 2/96	REVISIONS
ARCHITECTURAL SERVICES				
CITY ENGINEER: DENNIS ANDERSON, P.E.				
LANDSCAPE ARCHITECT: CLAIR M. LEWIS, ASLA				
DEPARTMENT OF PUBLIC WORKS				
PROJECT: RAMPART INTERCHANGE LANDSCAPING				
SHEET: PLANTING/IRRIGATION ADDENDUM #1				
DRAWING NO. 107-V2294				
A-1				


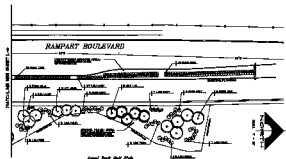


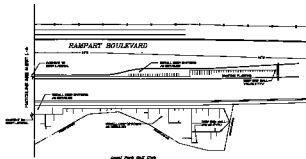

PLANT LIST





