



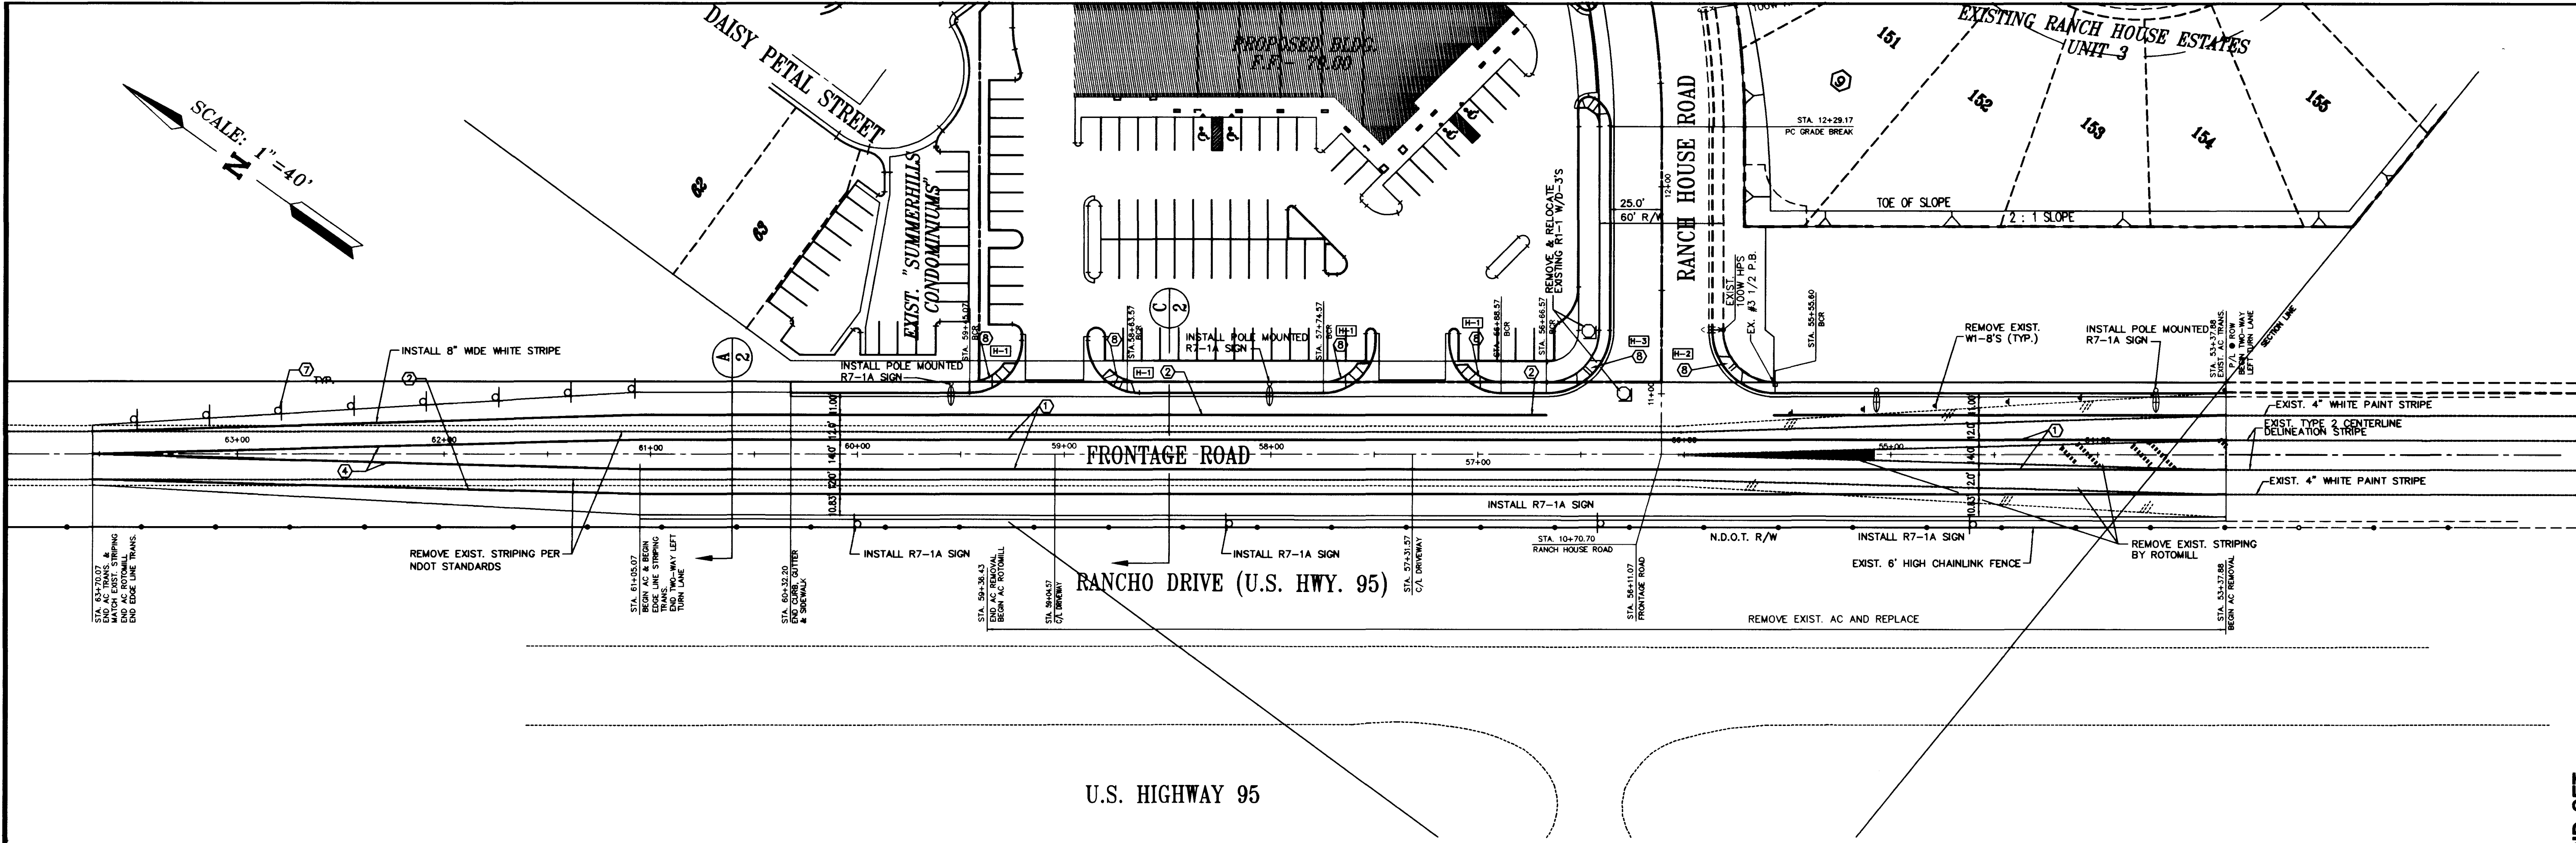


TRAFFIC LEGEND

- 1 INSTALL YELLOW TYPE 2 CENTERLINE DELINEATION PER CC AREA STD DWG. 244.
- 2 INSTALL 4" WIDE PAINTED EDGE LINE.
- 4 INSTALL YELLOW TYPE 1 CENTERLINE DELINEATION USING TYPE II PERMANENT MARKING FILM
- 5 INSTALL R8-3A & R7-1AP "NO PARKING" SIGNS WITH ARROWS AS SHOWN
- 6 INSTALL R1-1 "STOP" SIGN
- 7 INSTALL TYPE 1 WHITE FLEXIBLE DELINEATORS AT 35' O.C. (TYP.) PER NDOT STD. PLAN No. R-9.1.1 (619)
- 8 INSTALL SIDEWALK RAMP PER C.L.V. STD. DWG. 235 SEE SHIT. 2 FOR DETAIL

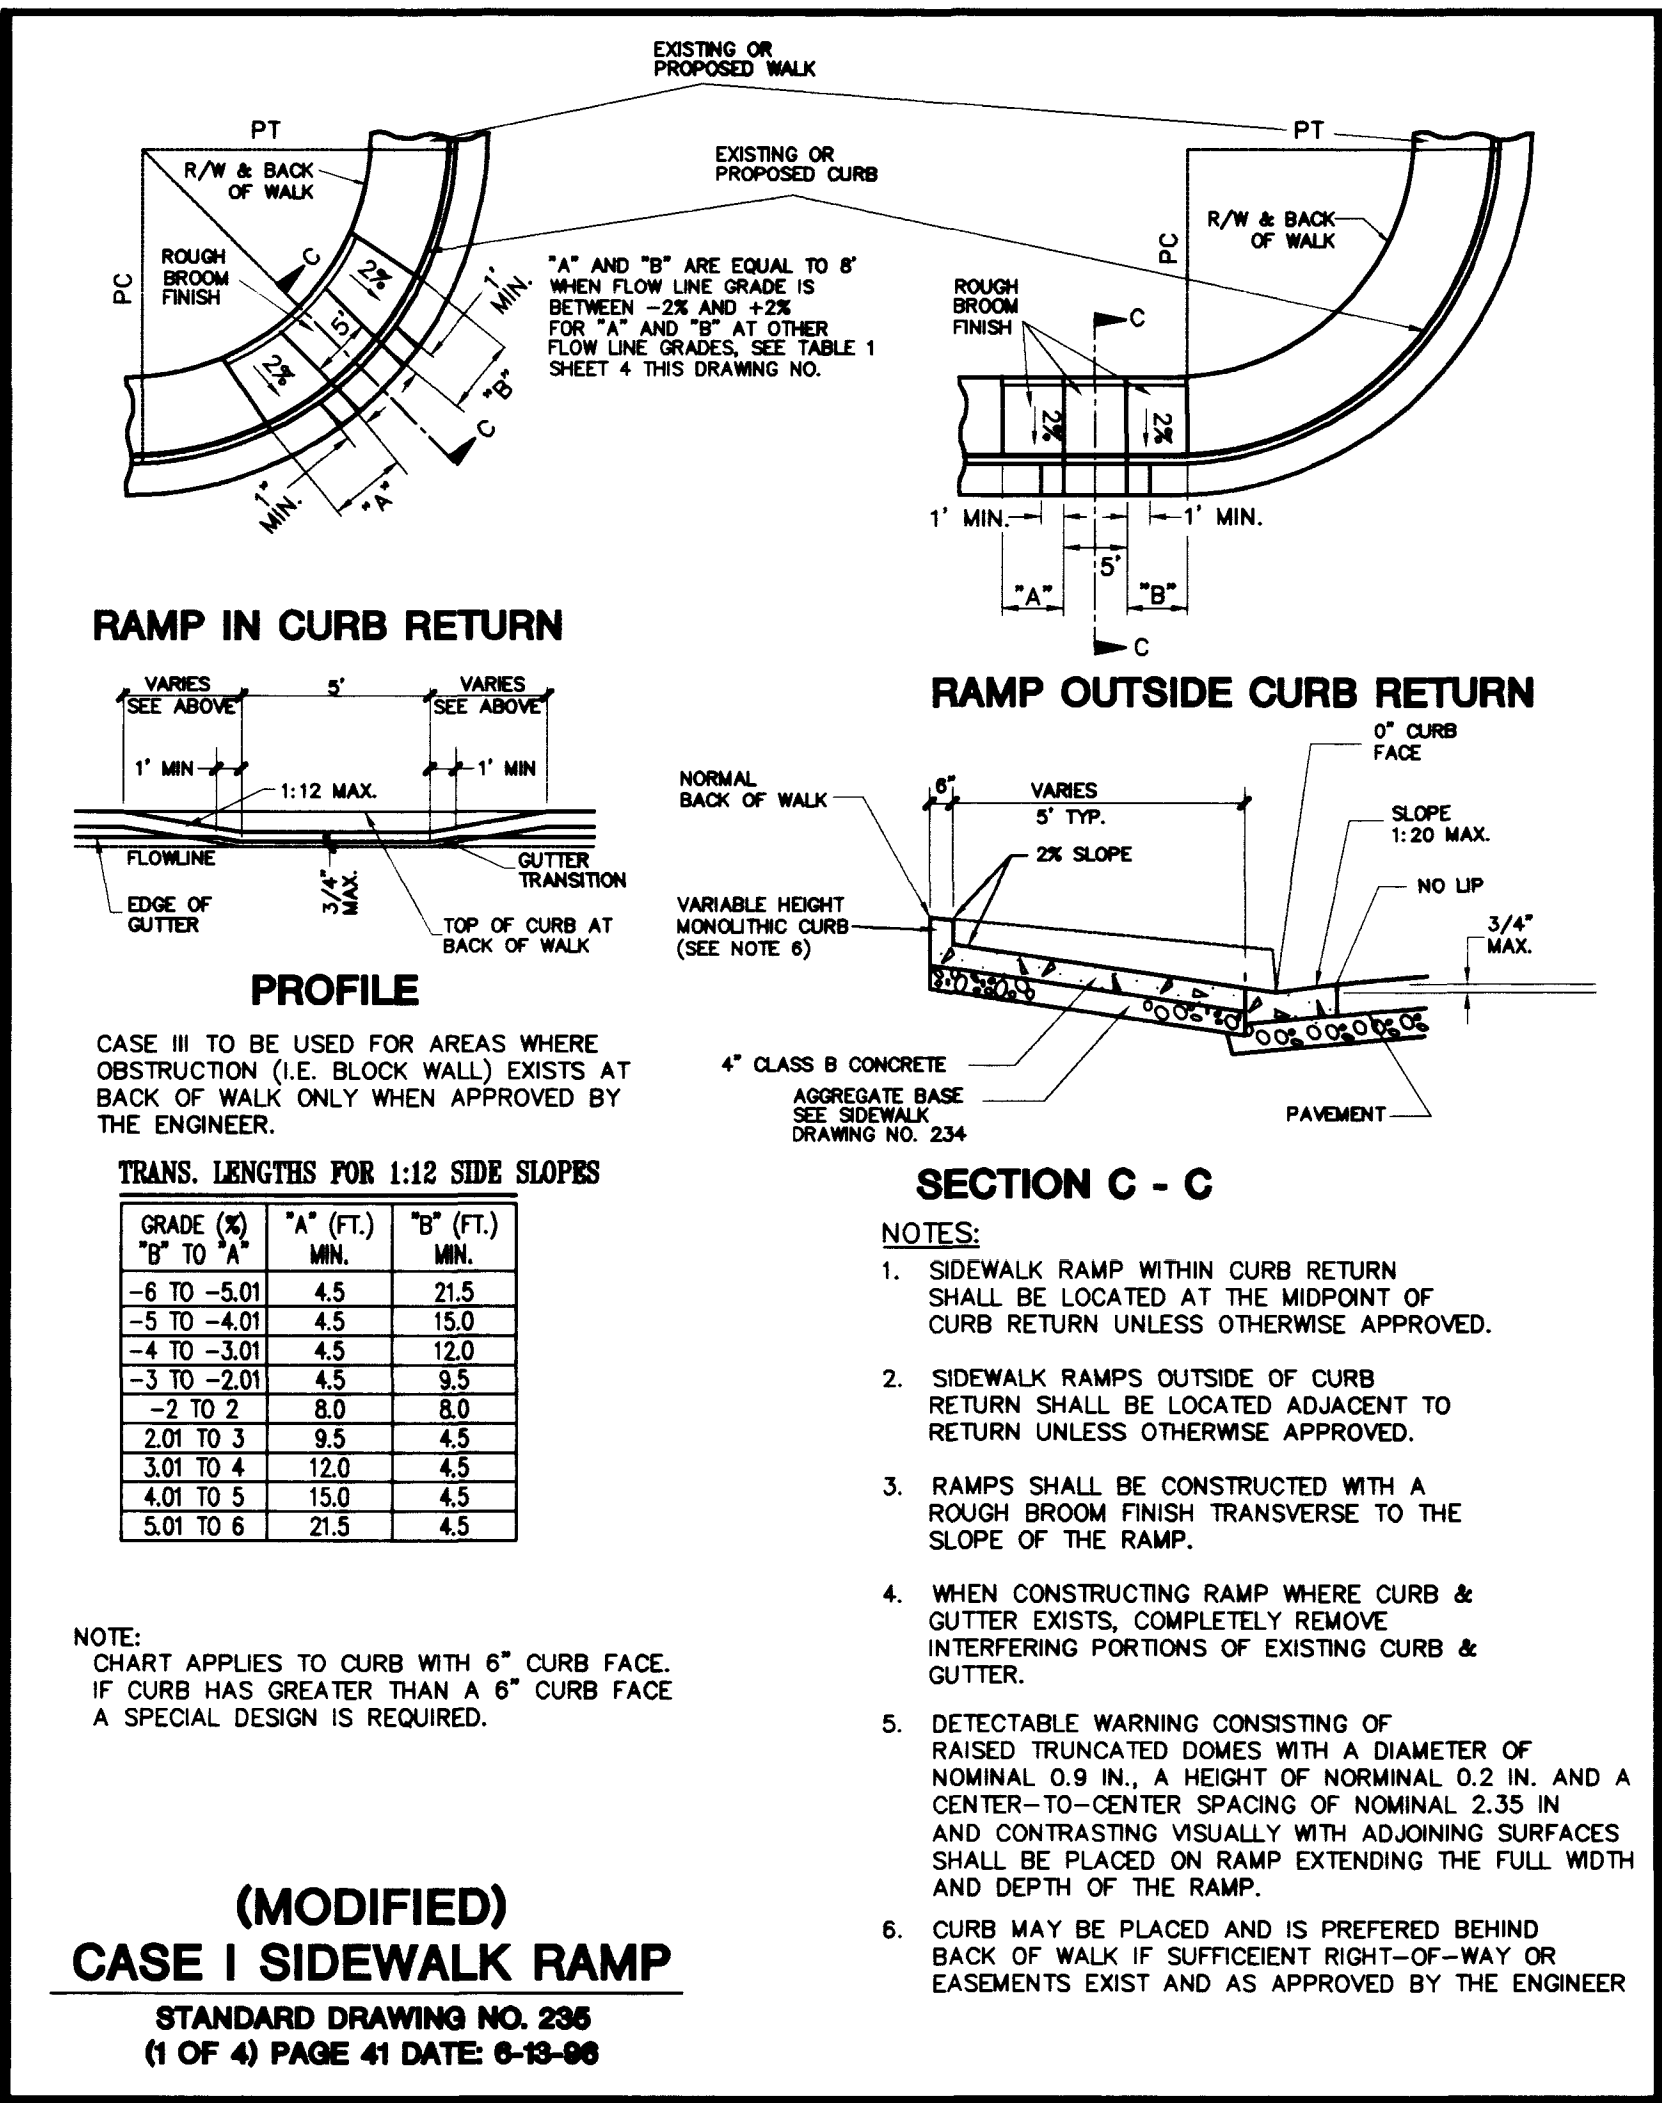

SIDEWALK RAMP			
	GRADE (%) "B" TO "A"	"A" (FT) MIN.	"B" (FT) MIN.
H-1	-2 TO 2	8.0'	8.0'
H-2	2.01 TO 3	9.5'	4.5'
H-3	3.01 TO 4	12'	4.5'

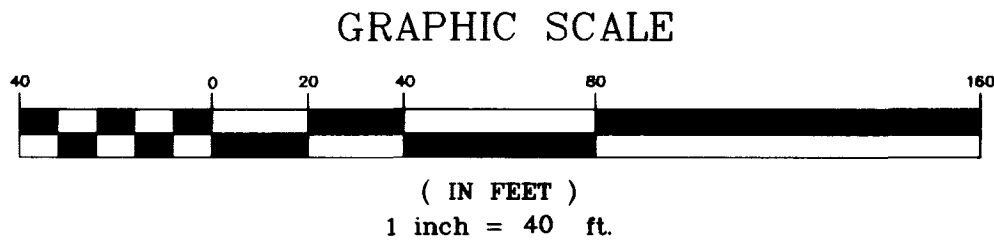


NOTE:

EXISTING UTILITY LOCATIONS SHOWN HEREIN ARE APPROXIMATE ONLY. IT SHALL BE THE CONTRACTOR'S RESPONSIBILITY TO DETERMINE THE EXACT VERTICAL AND HORIZONTAL LOCATION OF ALL EXISTING UNDERGROUND UTILITIES PRIOR TO COMMENCING CONSTRUCTION. NO REPRESENTATION IS MADE THAT ALL EXISTING UTILITIES ARE SHOWN HEREON. THE ENGINEER ASSUMES NO RESPONSIBILITY FOR UTILITIES NOT SHOWN OR UTILITIES NOT SHOWN IN THEIR PROPER LOCATION.

APPROVAL	REV	DATE	BY	REVISION
	1	3/1/98	ROCKY	REVISIONS PER C.L.V.
	2	2/19/98	ROCKY	REVISIONS PER NDOT
	3	3/11/98	ROCKY	STRIPING REVISIONS PER NDOT

PRELIMINARY BID SET	FRONTAGE ROAD	
	STRIPING & SIGNAGE PLAN	
RANCH HOUSE ESTATES		COMMERCIAL AREA
TITLE	PROJECT	

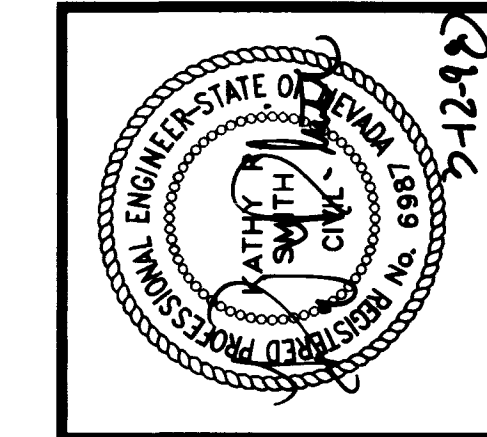

ESI ENGINEERS AND SURVEYORS INC. PLANNERS • CONSULTING ENGINEERS • SURVEYORS 2748 WEST SAHARA AVENUE • LAS VEGAS, NEVADA 89117 • (702) 248-4415	W.O. # : 924 B646
	BY : ROCKY
SHEET 9 OF 9	DATE : 9/19/95
	SCALE : 1"=30'

