


00584

MONUMENT TIE MAP

Diagram showing the intersection of C.A. LOT 11-A and C23. The diagram indicates an existing 25' radius (Bk. 43, Pg. 74) and an additional R.O.W. hereby dedicated.

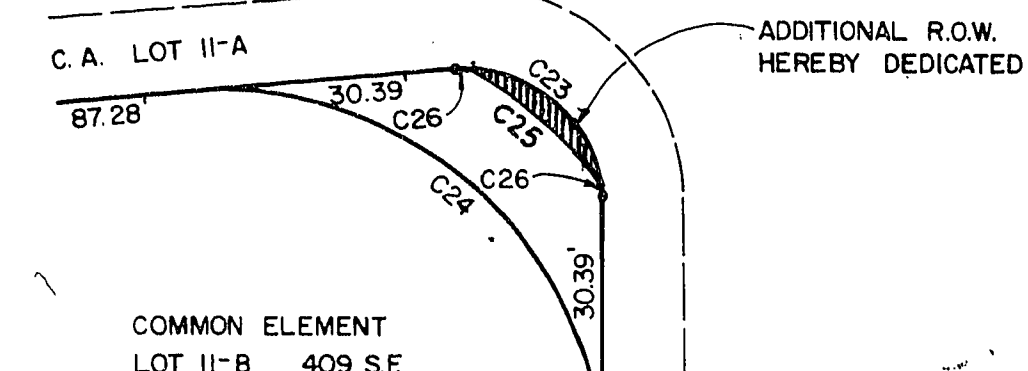

CURVE DATA				
CURVE	ARC	DELTA	RADIUS	TAN LENGTH
C1	12.25	28°04'21"	25.00	6.25
C2	15.25	28°04'21"	25.00	8.25
C3	15.56	30°00'00"	15.00	10.00
C4	40.44	92°40'45"	25.00	26.20
C5	23.56	90°00'00"	15.00	15.00
C6	36.36	44°48'43"	15.00	10.31
C7	19.56	44°48'43"	15.00	10.31
C8	23.56	90°00'00"	15.00	15.00
C9	23.56	90°00'00"	15.00	15.00
C10	43.85	41°32'48"	60.00	22.96
C11	30.19	18°44'18"	44.00	18.00
C12	30.19	31°41'55"	60.00	17.03
C13	19.13	1°04'29"	1019.84	9.56
C14	19.13	6°07'11"	510.84	9.56
C15	39.36	50°19'32"	45.50	21.37
C16	43.05	54°15'01"	45.50	23.31
C17	40.39	50°39'20"	45.50	21.54
C18	47.17	59°24'18"	45.50	26.26
C19	36.87	45°10'23"	45.50	18.83
C20	37.17	47°31'23"	1369.84	18.83
C21	61.66	3°18'07"	1059.84	39.84
C22	24.83	1°17'23"	1550.46	10.76
C23	24.83	92°40'46"	15.00	15.73
C24	71.17	2°14'21" N	54.00	46.11
C25	20.46	2°14'21" N	54.00	10.35
C26	0.96	3°39'58"	15.00	0.48

SCALE: 1" = 50'

W.O. 3790-11-A
SHEET 2 OF 2

058-4064-11A
Book 56 Page 4