


VICINITY MAP

LEGEND

- EXISTING STREET IMPROVEMENTS ( PHASE 1 THRU 3 )
- EXISTING WATER LINE
- EXISTING SEWER LINE
- EXISTING FIRE HYDRANTS
- EXISTING STREET LIGHTS
- PROPOSED WATER MAIN
- PROPOSED SEWER MAIN
- PROPOSED STREET LIGHTS

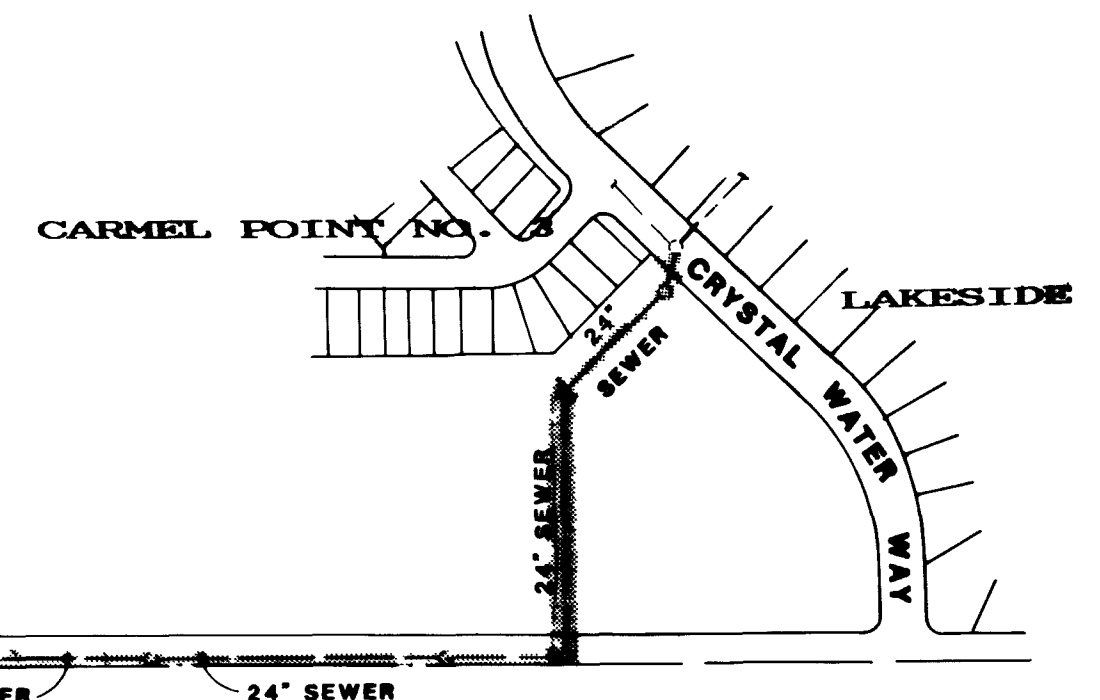

REV	DATE	BY	REVISION

**ESI ENGINEERS & SURVEYORS INC.**  
 17 702 3434 5  
 1018 CHANDLER AVENUE, SUITE 100, CHANDLER, AZ 85226  
 SUBMITTED BY: *Paul E. ...*  
 DATE: 2/2/07

TITLE: MASTER UTILITY PLAN  
 PROJECT: SEC. 7 THE LAKES AT WEST SAHARA (PHASE 4)

WO NO	5032
BY	P. ...
DATE	2/2/07
SCALE	1" = 300'

SHEET	11
OF 11 SHEETS	

