
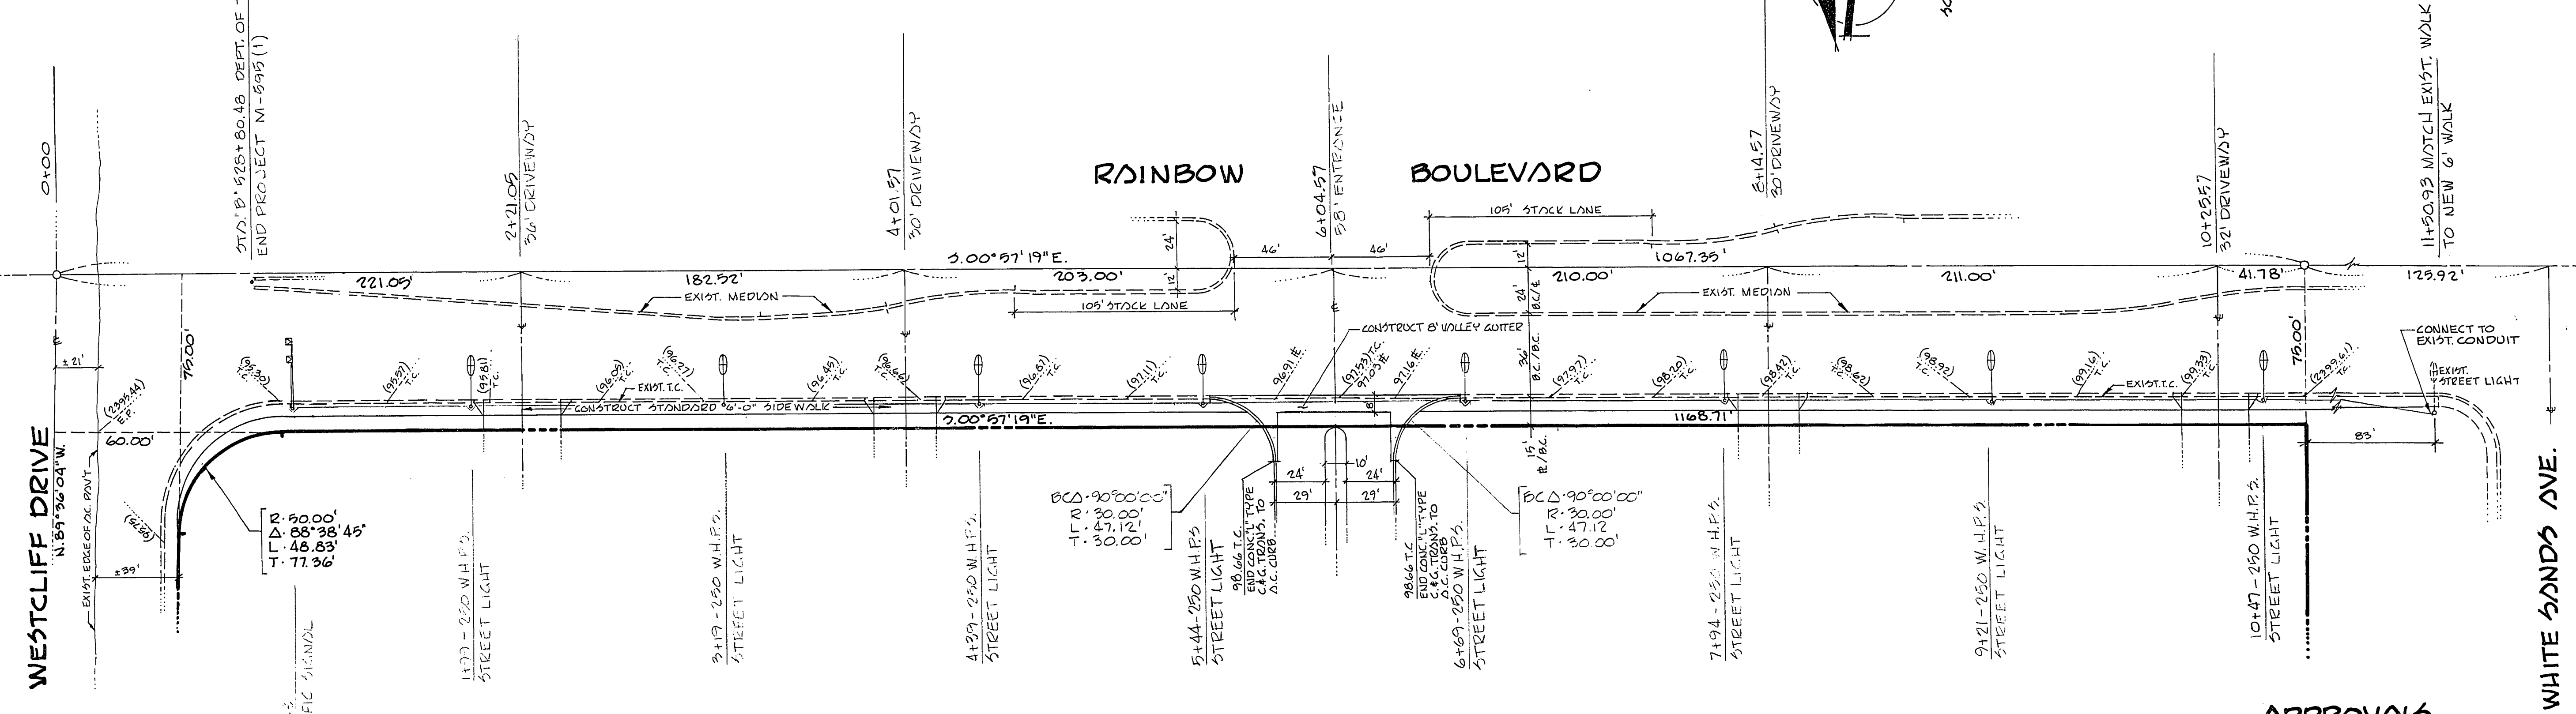


NOTE:
A. SEE 34.6 OF 7 FOR SIDEWALK DETAIL,
GENERAL NOTES, & STREET LIGHT NOTES.
B. ALL DRIVEWAYS TO BE COMMERCIAL TYPE.

ESTIMATED QUANTITIES
4" SIDEWALK 5932 FT.²
COMMERCIAL DRIVE 1440 FT.²
STREET LIGHTS 8 E.A.
VALLEY CUTTER 905 FT.²
1" TYPE CURB & GUTTER 95 LF.

BENCH MARK
C.L.V. #0603405P - LOCATED @ THE N.W.
CORNER OF THE INTERSECTION OF SINGING
DUNES LANE AND REDWOOD STREET.
ELEV. = 2413.77 C.C.E.D. DATUM

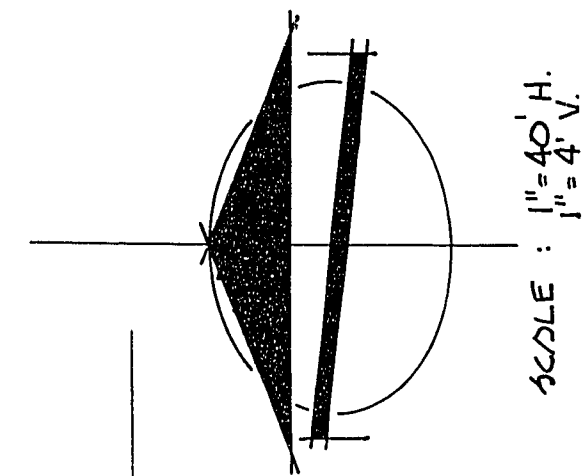


RAINBOW BOULEVARD

APPROVALS

CLV. TRAFFIC ENG.	1-14-80
CLV. FIRE MARSHAL	1/14/80
CLV. ELEC. COORDINATOR	1/21/80
CLV. QUALITY CONTROL	1/24/80
CLV. ENGINEER	1-26-80
CLV. ELEC. SUPERVISOR	1-28-80
NEVADA POWER CO.	DATE
REGIONAL TRANSPORTATION COMMISSION	DATE

PERMIT NUMBER: 163-10-9-79 OCT. 10 1979
STATE OF NEVADA - DEPT. OF TRANSPORTATION DATE

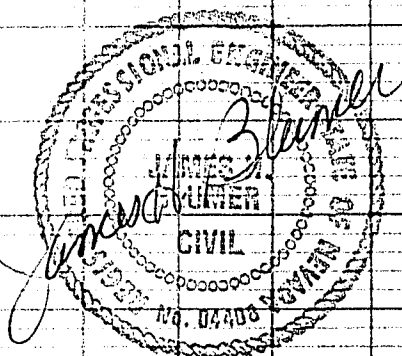

UTILITY NOTE
The location of underground utilities shown hereon
determined from surface evidence of their location.
Information obtained from the utility companies.
The Engineer accepts no liability for the existence or non-
existence of utility lines. Contractors and others using this
map must confirm the location of underground lines or
structures with the utility companies prior to commencing
any excavation.

DATE NO.	1	2	
REVISIONS	
APPROVED	
DATE	
BY	
FOR	
PROJECT	
SHEET	
OF	
PROJ. NO.	

ALBERTSON'S

BAUGHMAN & TURNER
MINING ENGINEERS
DESIGN
DRAWN
CHECK
SCALE

STREET & STREET LIGHT PLAN
SHOPPING CENTER
RAINBOW & WESTCLIFF
SECTION 24 TOWNSHIP 20 SOUTH RANGE 60 EAST, M. D. B. & M.
CITY OF LAS VEGAS - CLARK COUNTY - NEVADA