

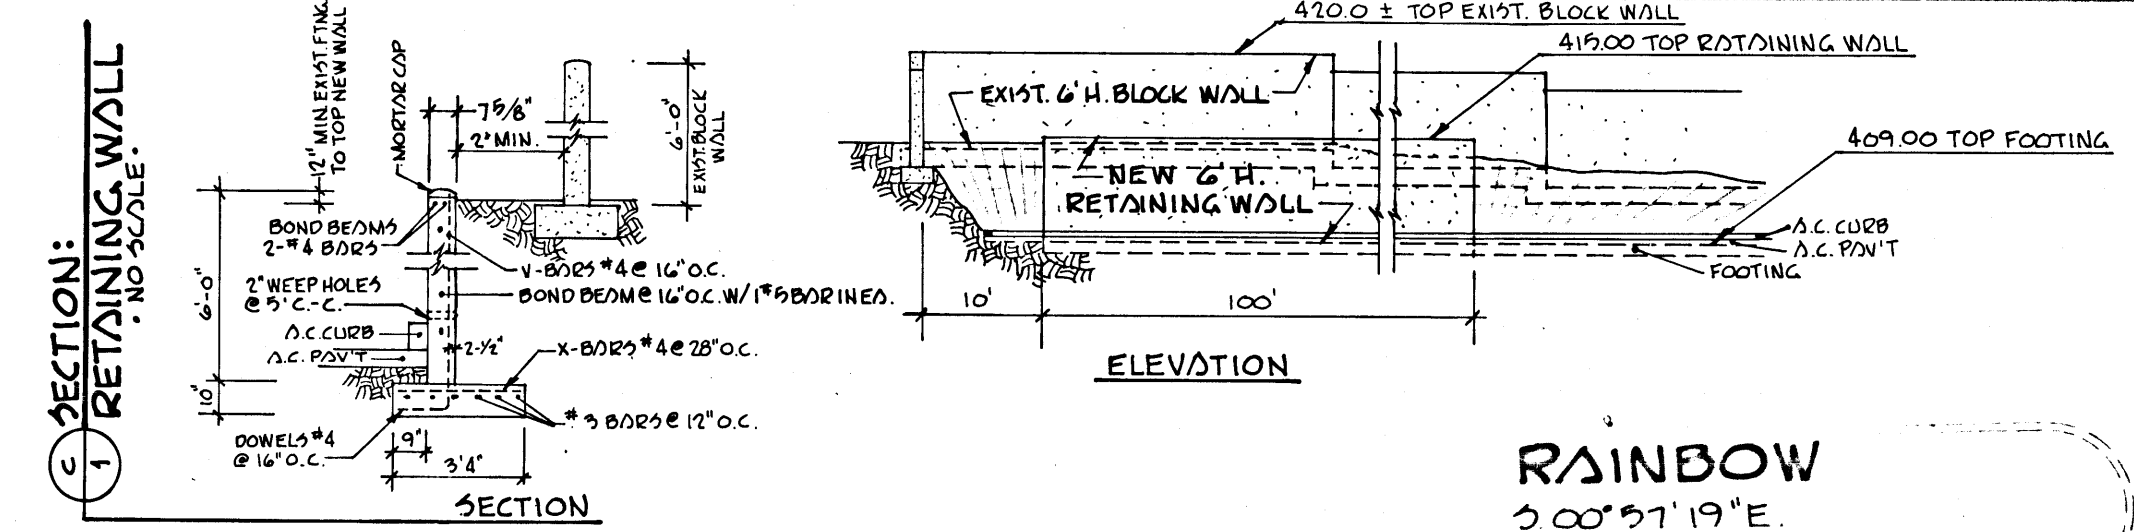


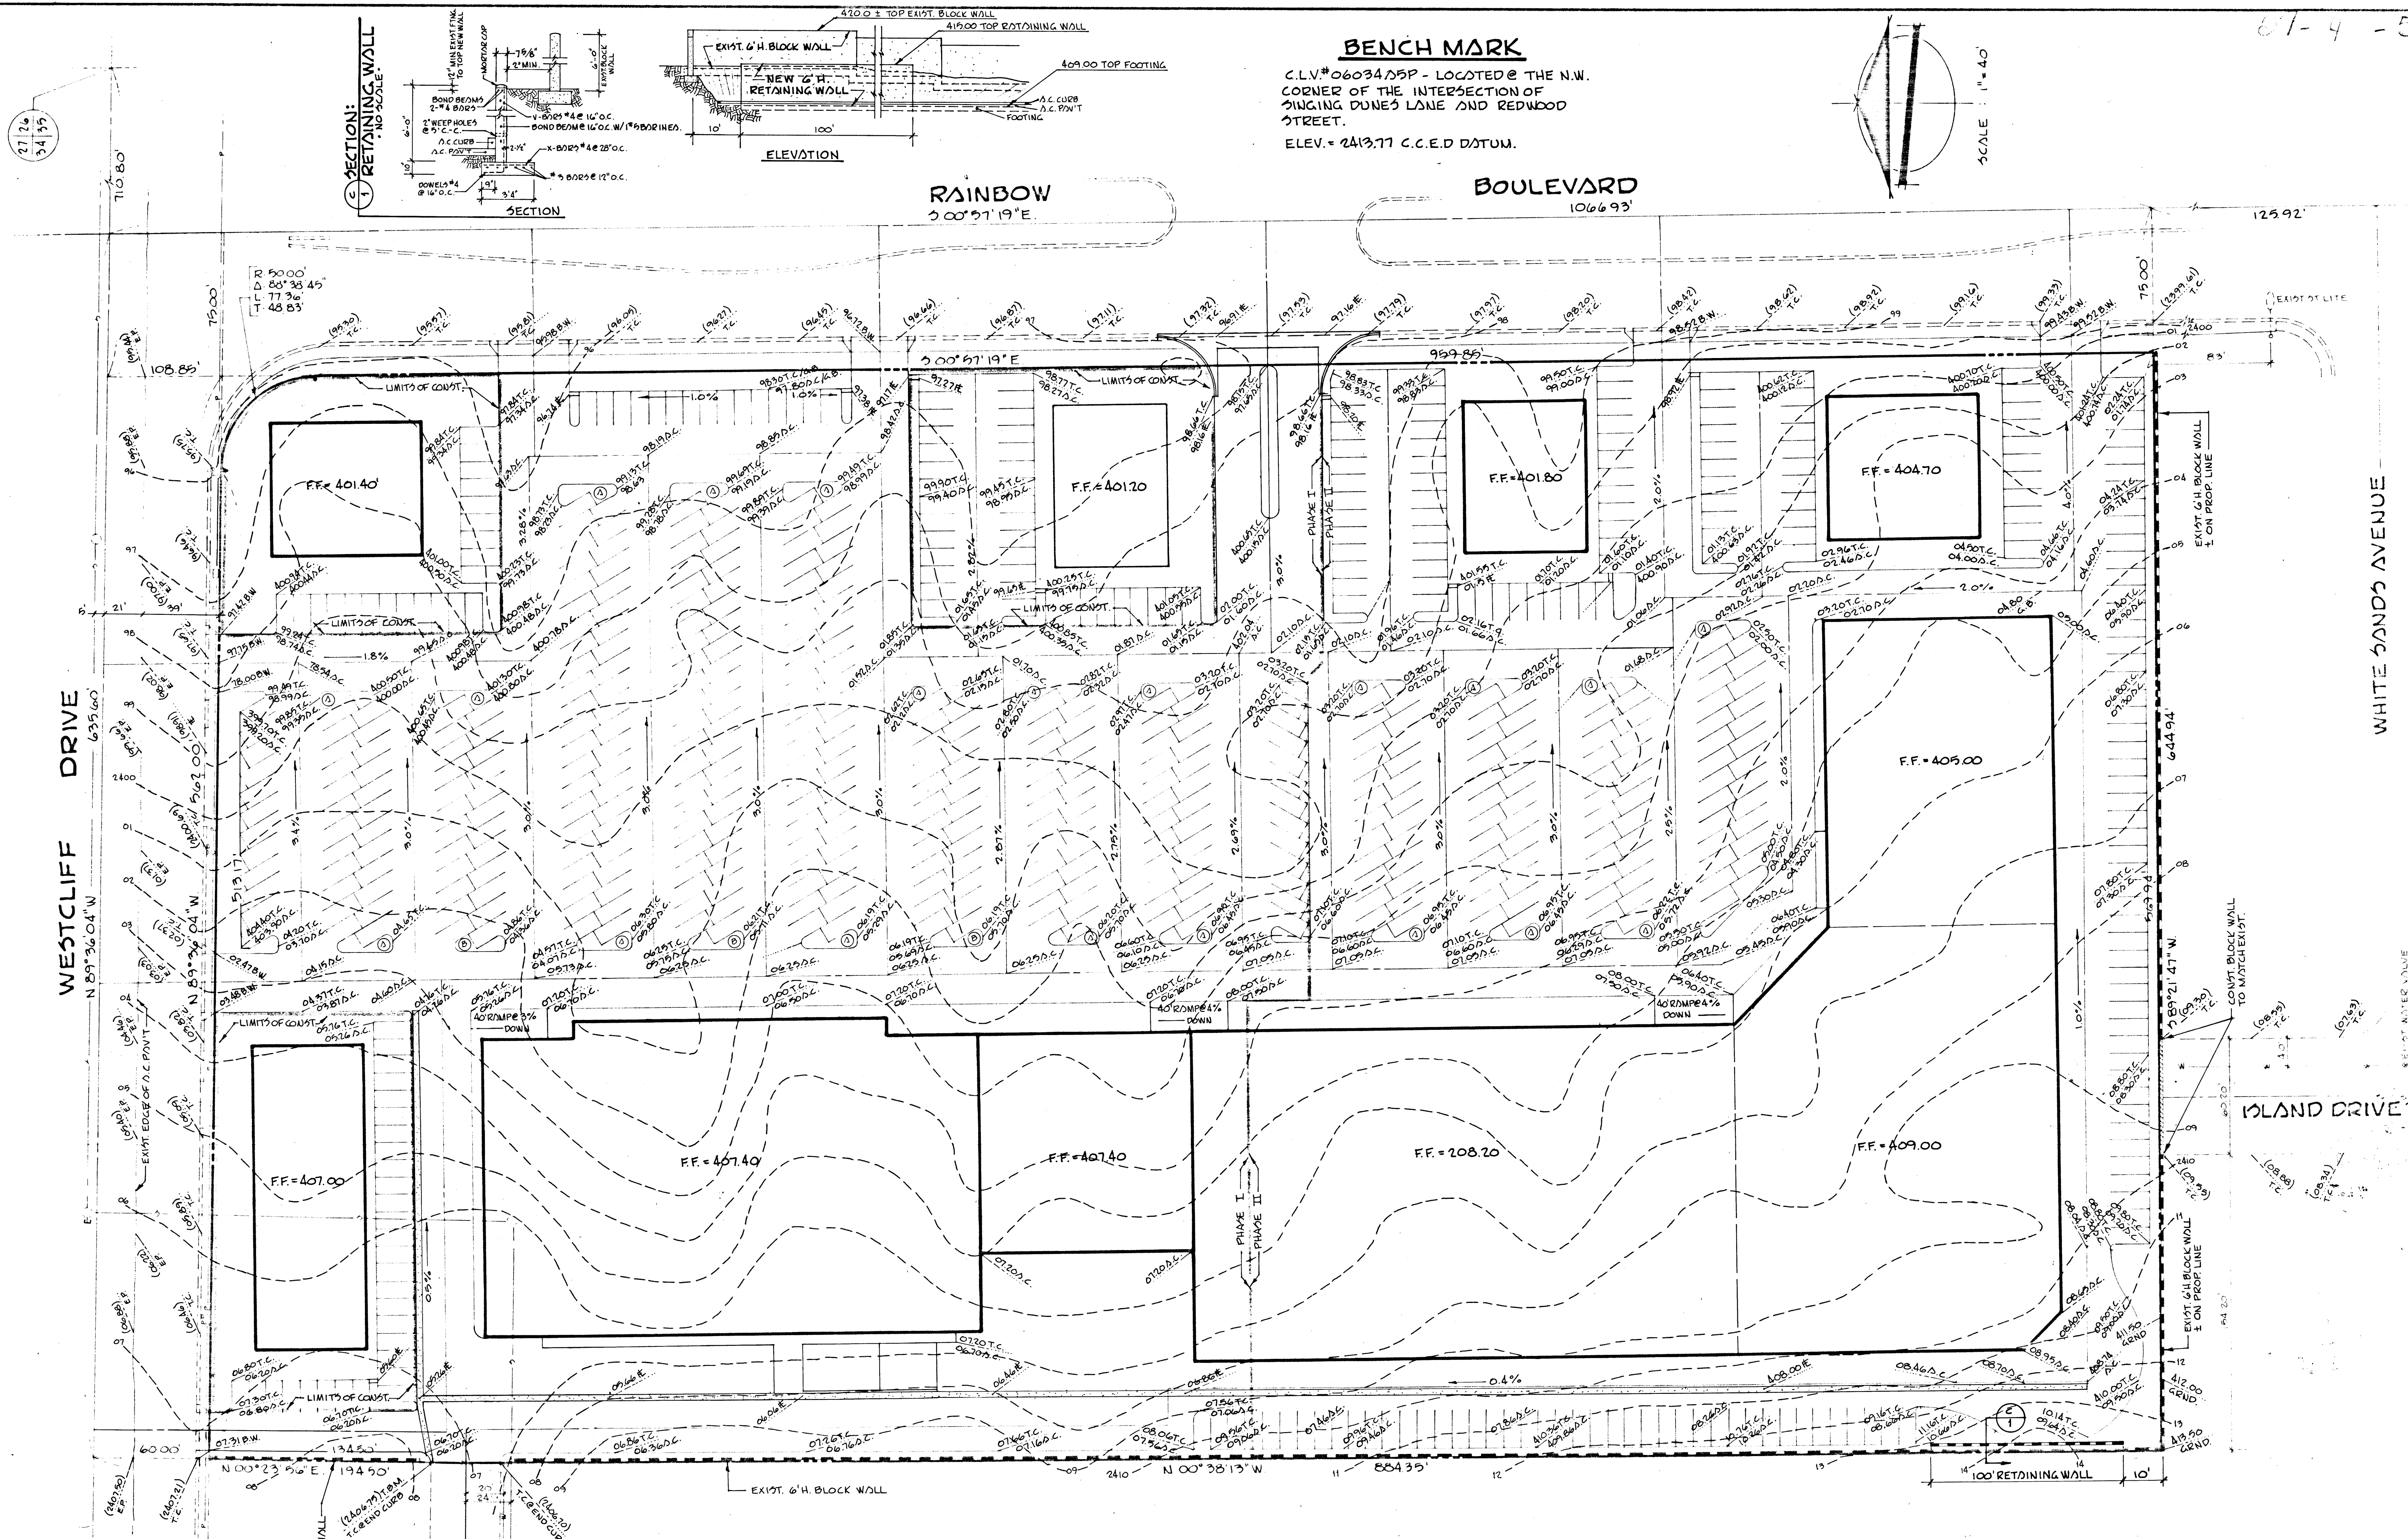

BENCH MARK
C.L.V. #0603475P - LOCATED @ THE N.W.
CORNER OF THE INTERSECTION OF
SINGING DUNES LANE AND REDWOOD
STREET.
ELEV. = 2413.77 C.C.E.D DATUM.


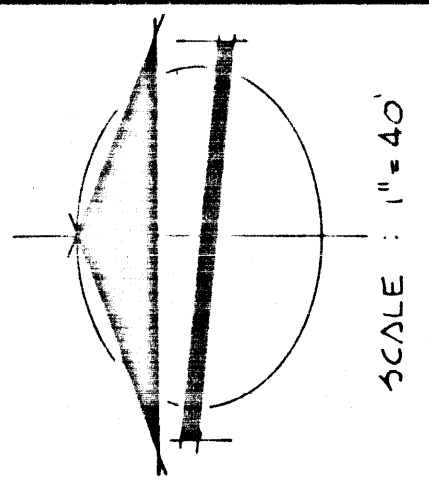


01-4-51

APPROVALS:

C.L.V. QUALITY CONTROL ENG. *NA* DATE _____
C.L.V. FIELD OPERATIONS ENG. *NA* DATE _____

NOTE:
SEE ARCH. DRAWING 30*2 FOR PARKING LOT GRADES.

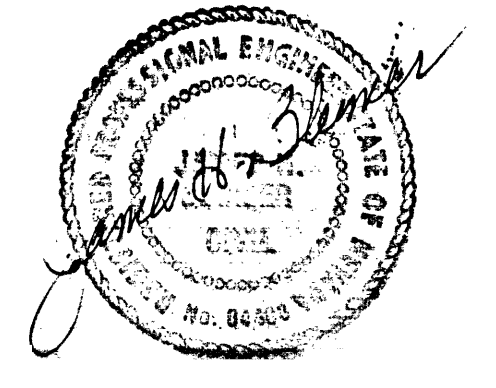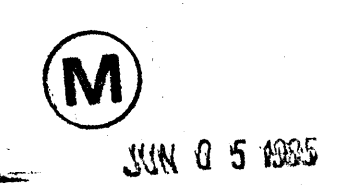

GRADING PLAN SHOPPING CENTER RAINBOW & WESTCLIFF SECTION 3470000000 SOUTH RANGE 6000000000 THE CITY OF LAS VEGAS		BAUGHMAN & TURNER CIVIL ENGINEERS LAND SURVEYORS 2135 WEST CHARLESTON BOULEVARD LAS VEGAS, NEVADA 89102 TEL. 702.730.8777		ALBERTSON'S PREPARED BY: [Signature] DESIGN: J.A. CHECKED: J.A. DATE: 06/05/95	
--	--	--	--	--	--