


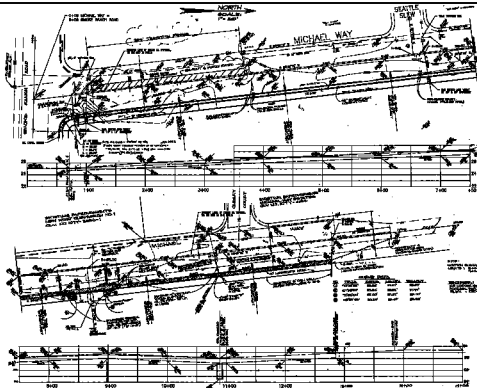

OIL
BEFORE YOU DO
1-800-227-2600



REVISIONS

NO.	DATE	DESCRIPTION
1	10/1/98	ISSUED FOR PERMIT

SCALE
1" = 30'

DRAWN BY
JW

MICHAEL WAY PLAN AND PROFILE
FOR
SHORE RANCH VILLAS
SE 1/4, 31A, 3000, PRISC, 4004
CITY OF AND JOHNS, WISCONSIN



STATE OF WISCONSIN
MICHAEL WAY
93-098
5

0-22-9