
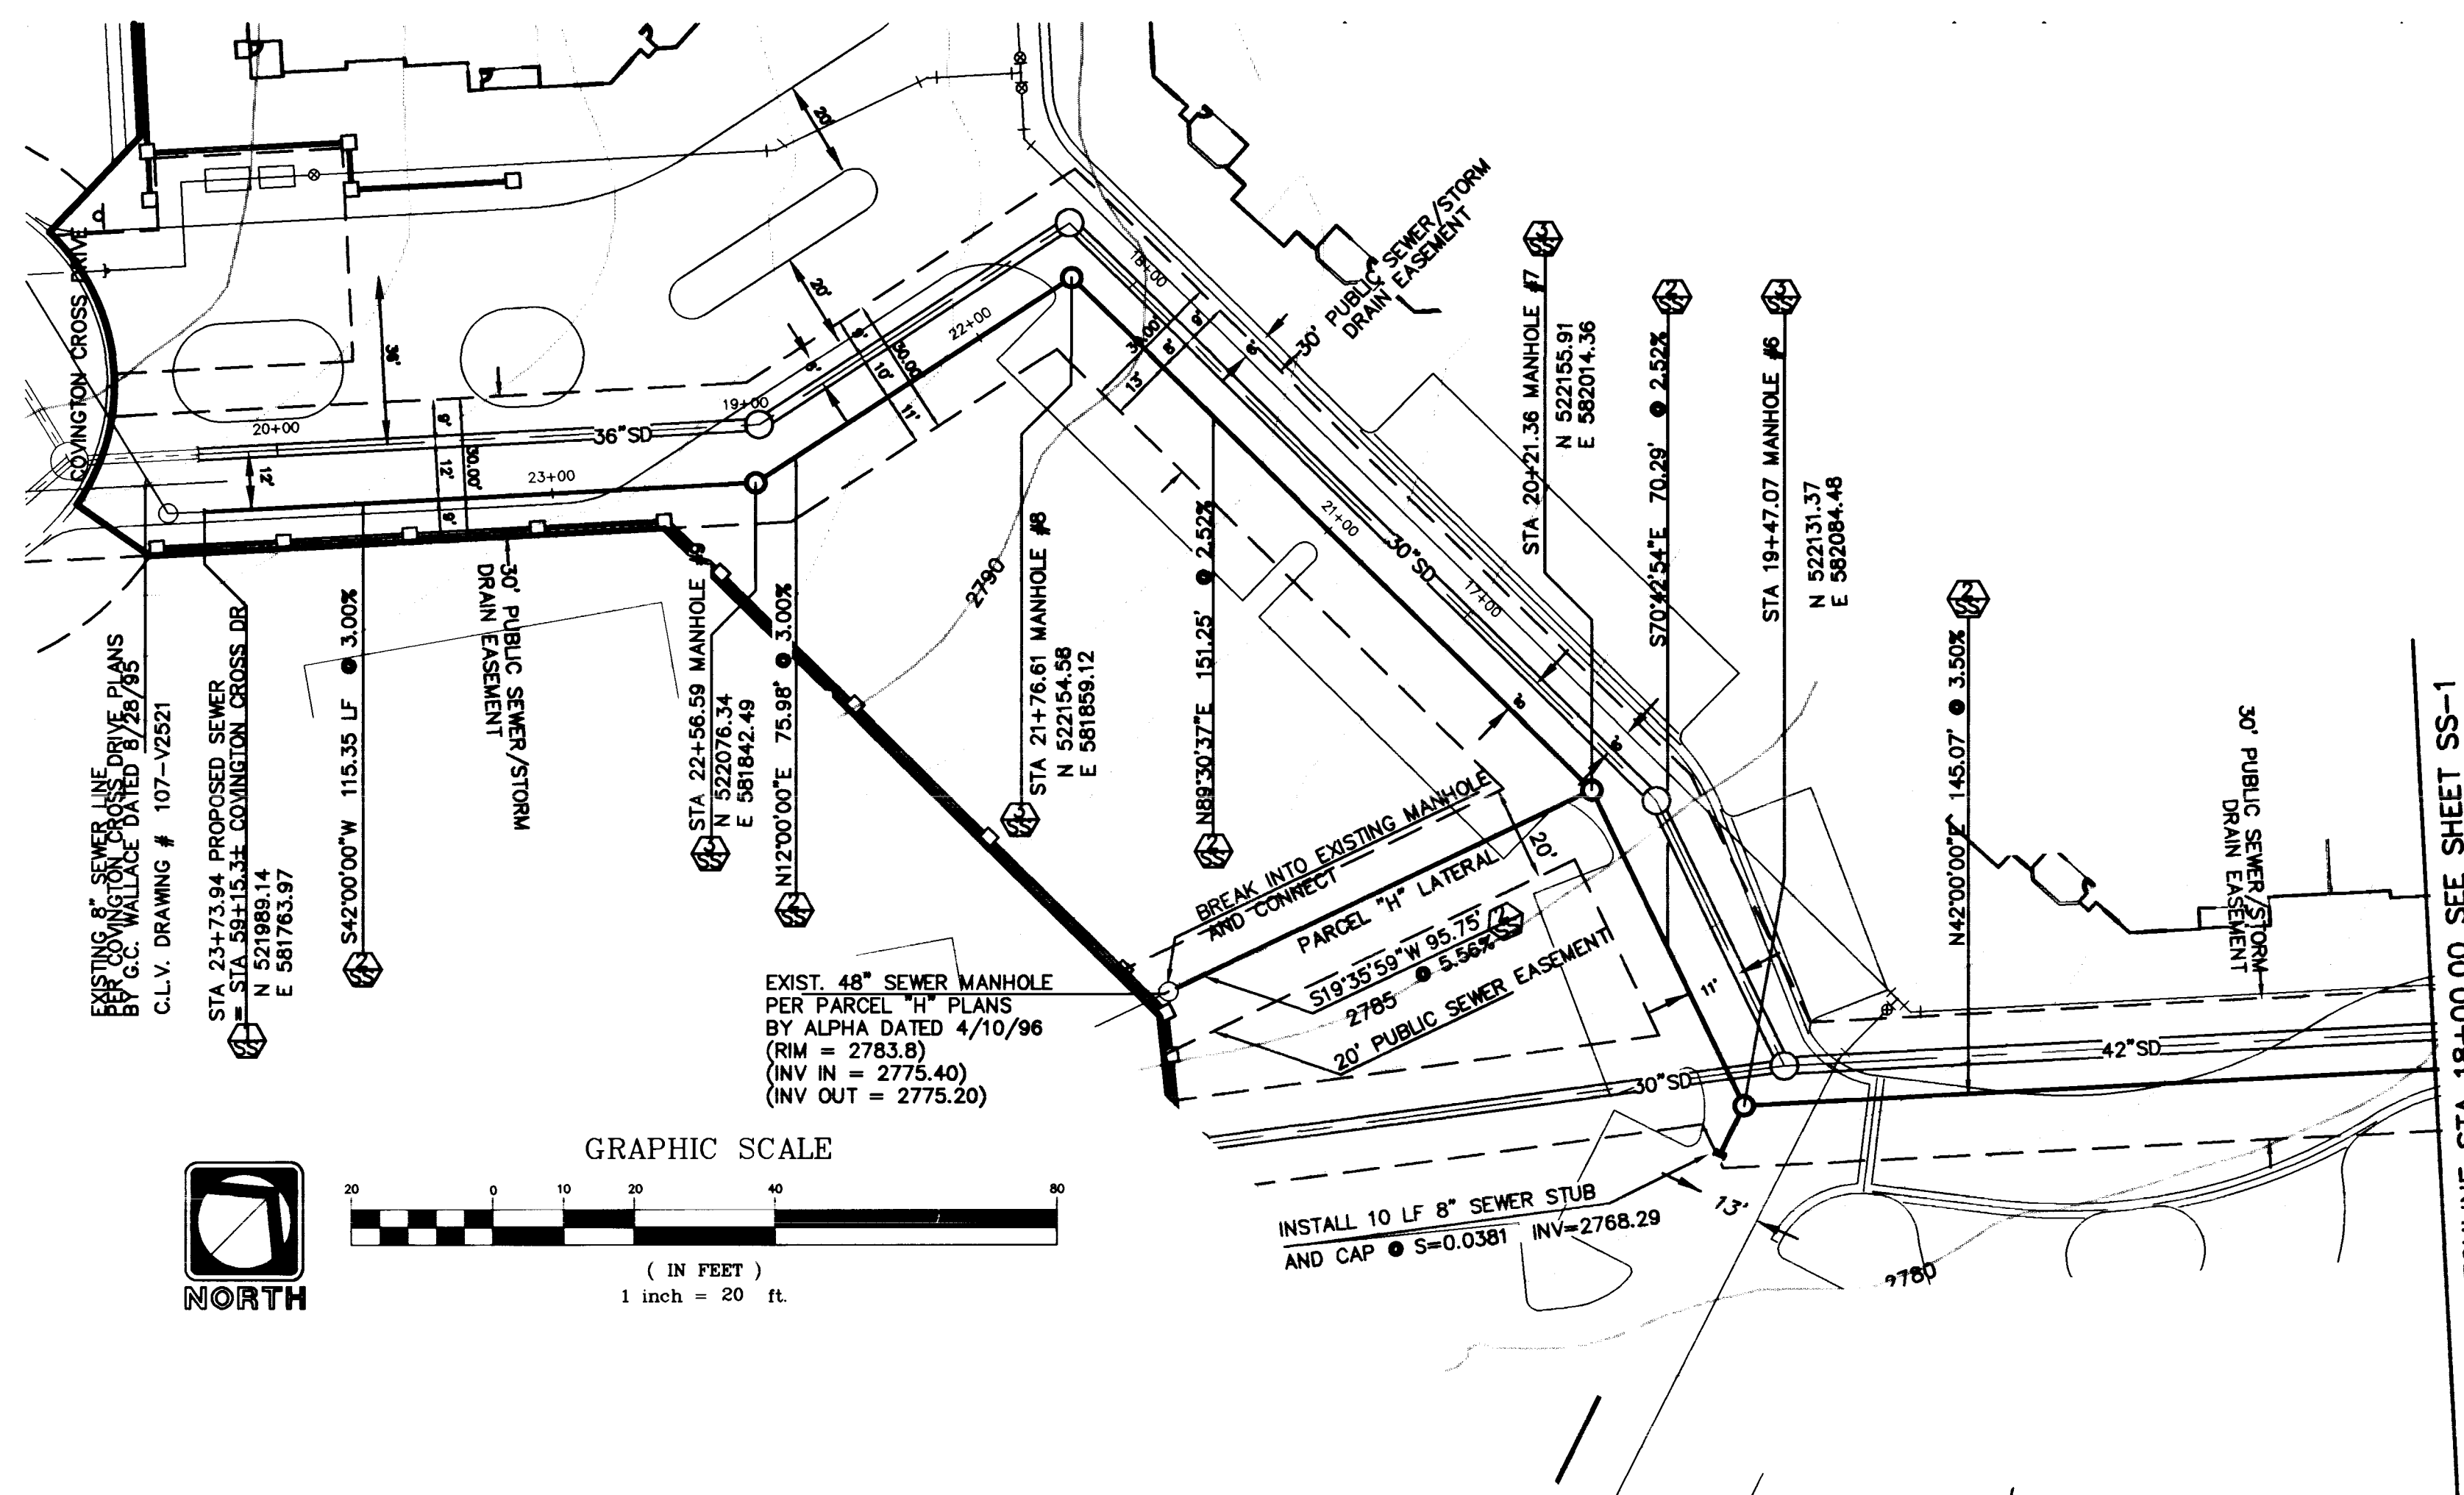


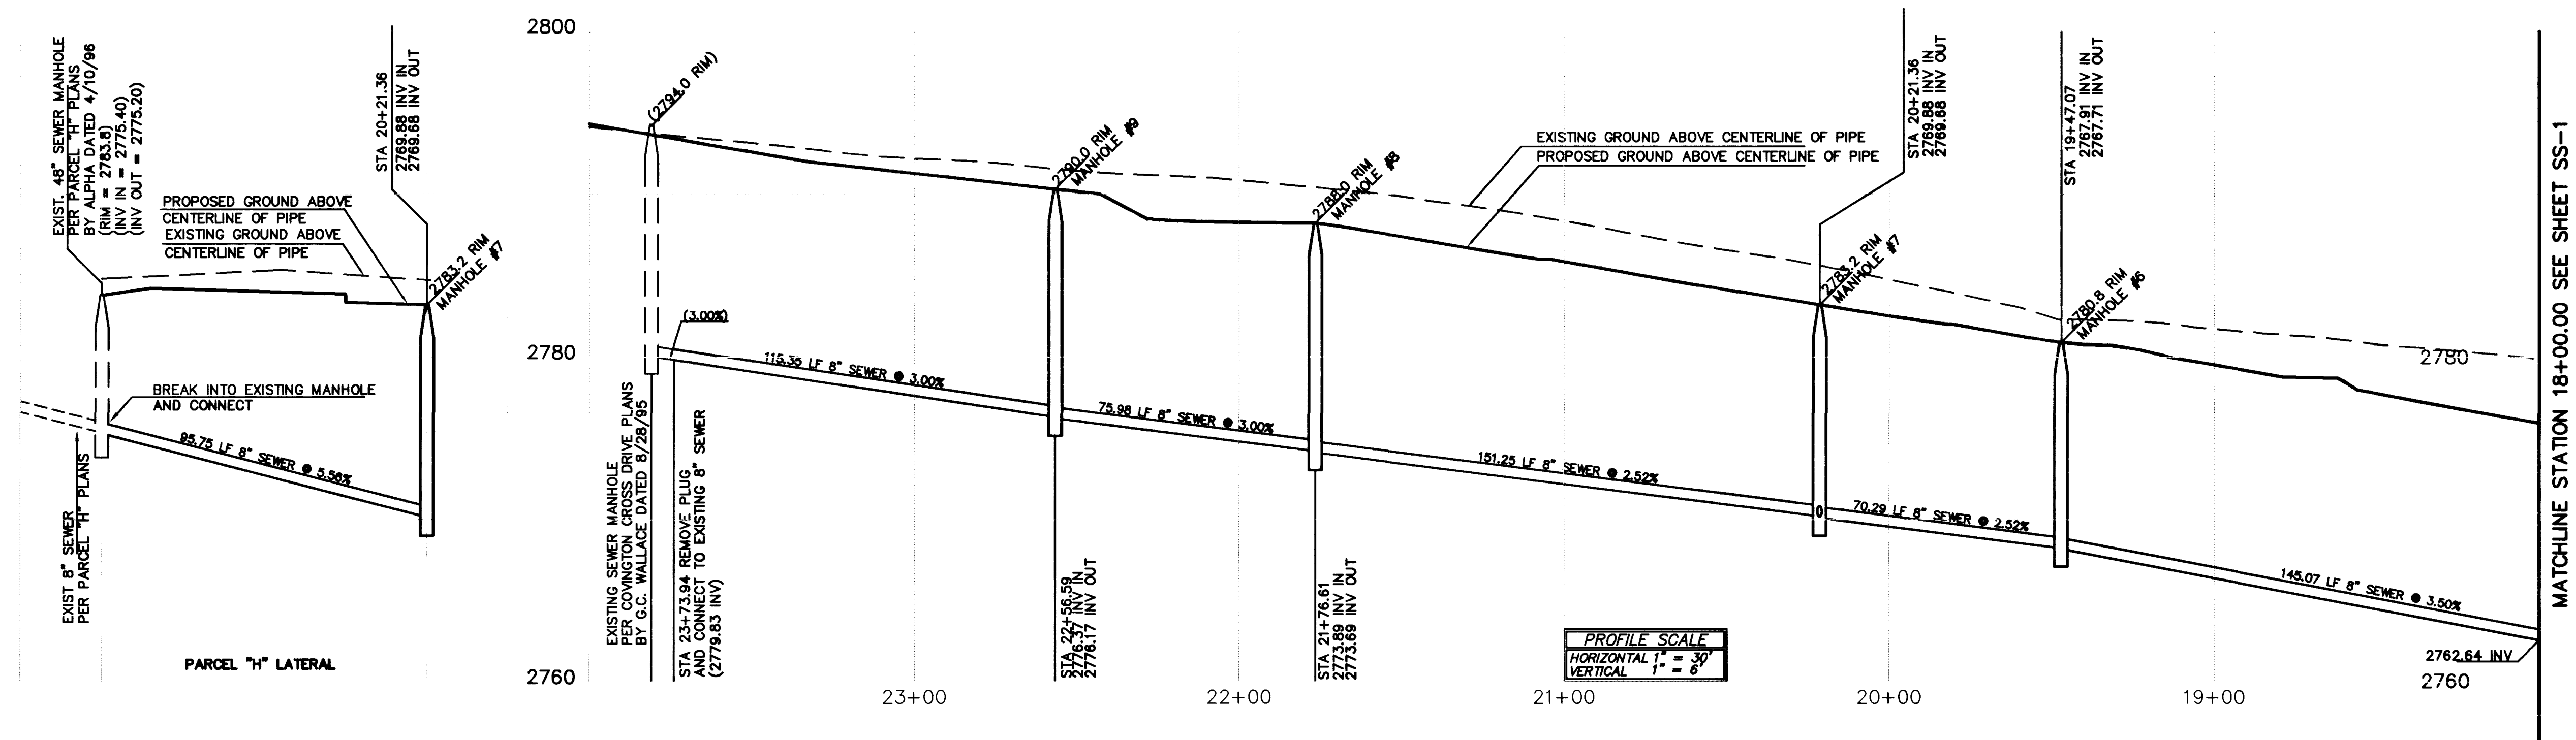

- ### CONSTRUCTION NOTES
-  REMOVE EXISTING PLUG AND
CONNECT TO 8" Ø SEWERLINE
-  INSTALL 8" Ø SEWER LINE
-  INSTALL 48" Ø SEWER MANHOLE

MATCHLINE STATION 18+00.00 SEE SHEET SS-1

[illegible]

- PLANNING
- CIVIL ENGINEERING
- ENVIRONMENTAL SERVICES
- LAND SURVEYING
- DEVELOPER SERVICES
- PUBLIC WORKS
- WATER RESOURCES

**THE
KEITH
COMPANIES,
NEVADA**



444 EAST WARM SPRINGS DRIVE, SUITE 110, LAS VEGAS, NV 89119 (702)263-8206 FAX (702)263-8529
Xrefs: 684XR00.DWG 684TOPO.DWG

COLLEN DEVELOPMENT CORP

FALLINGWATER



8" PUBLIC SEWER LINE

STA 18+00.00 TO STA 23+73.94
PUBLIC IMPROVEMENT PLANS

SHEET NO.:

SS-2

6 OF 6 SHEETS

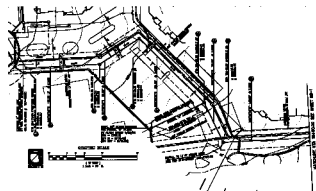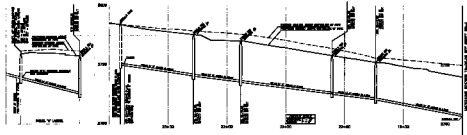

- CONSTRUCTION NOTES







