


JOB NO. 62003.203

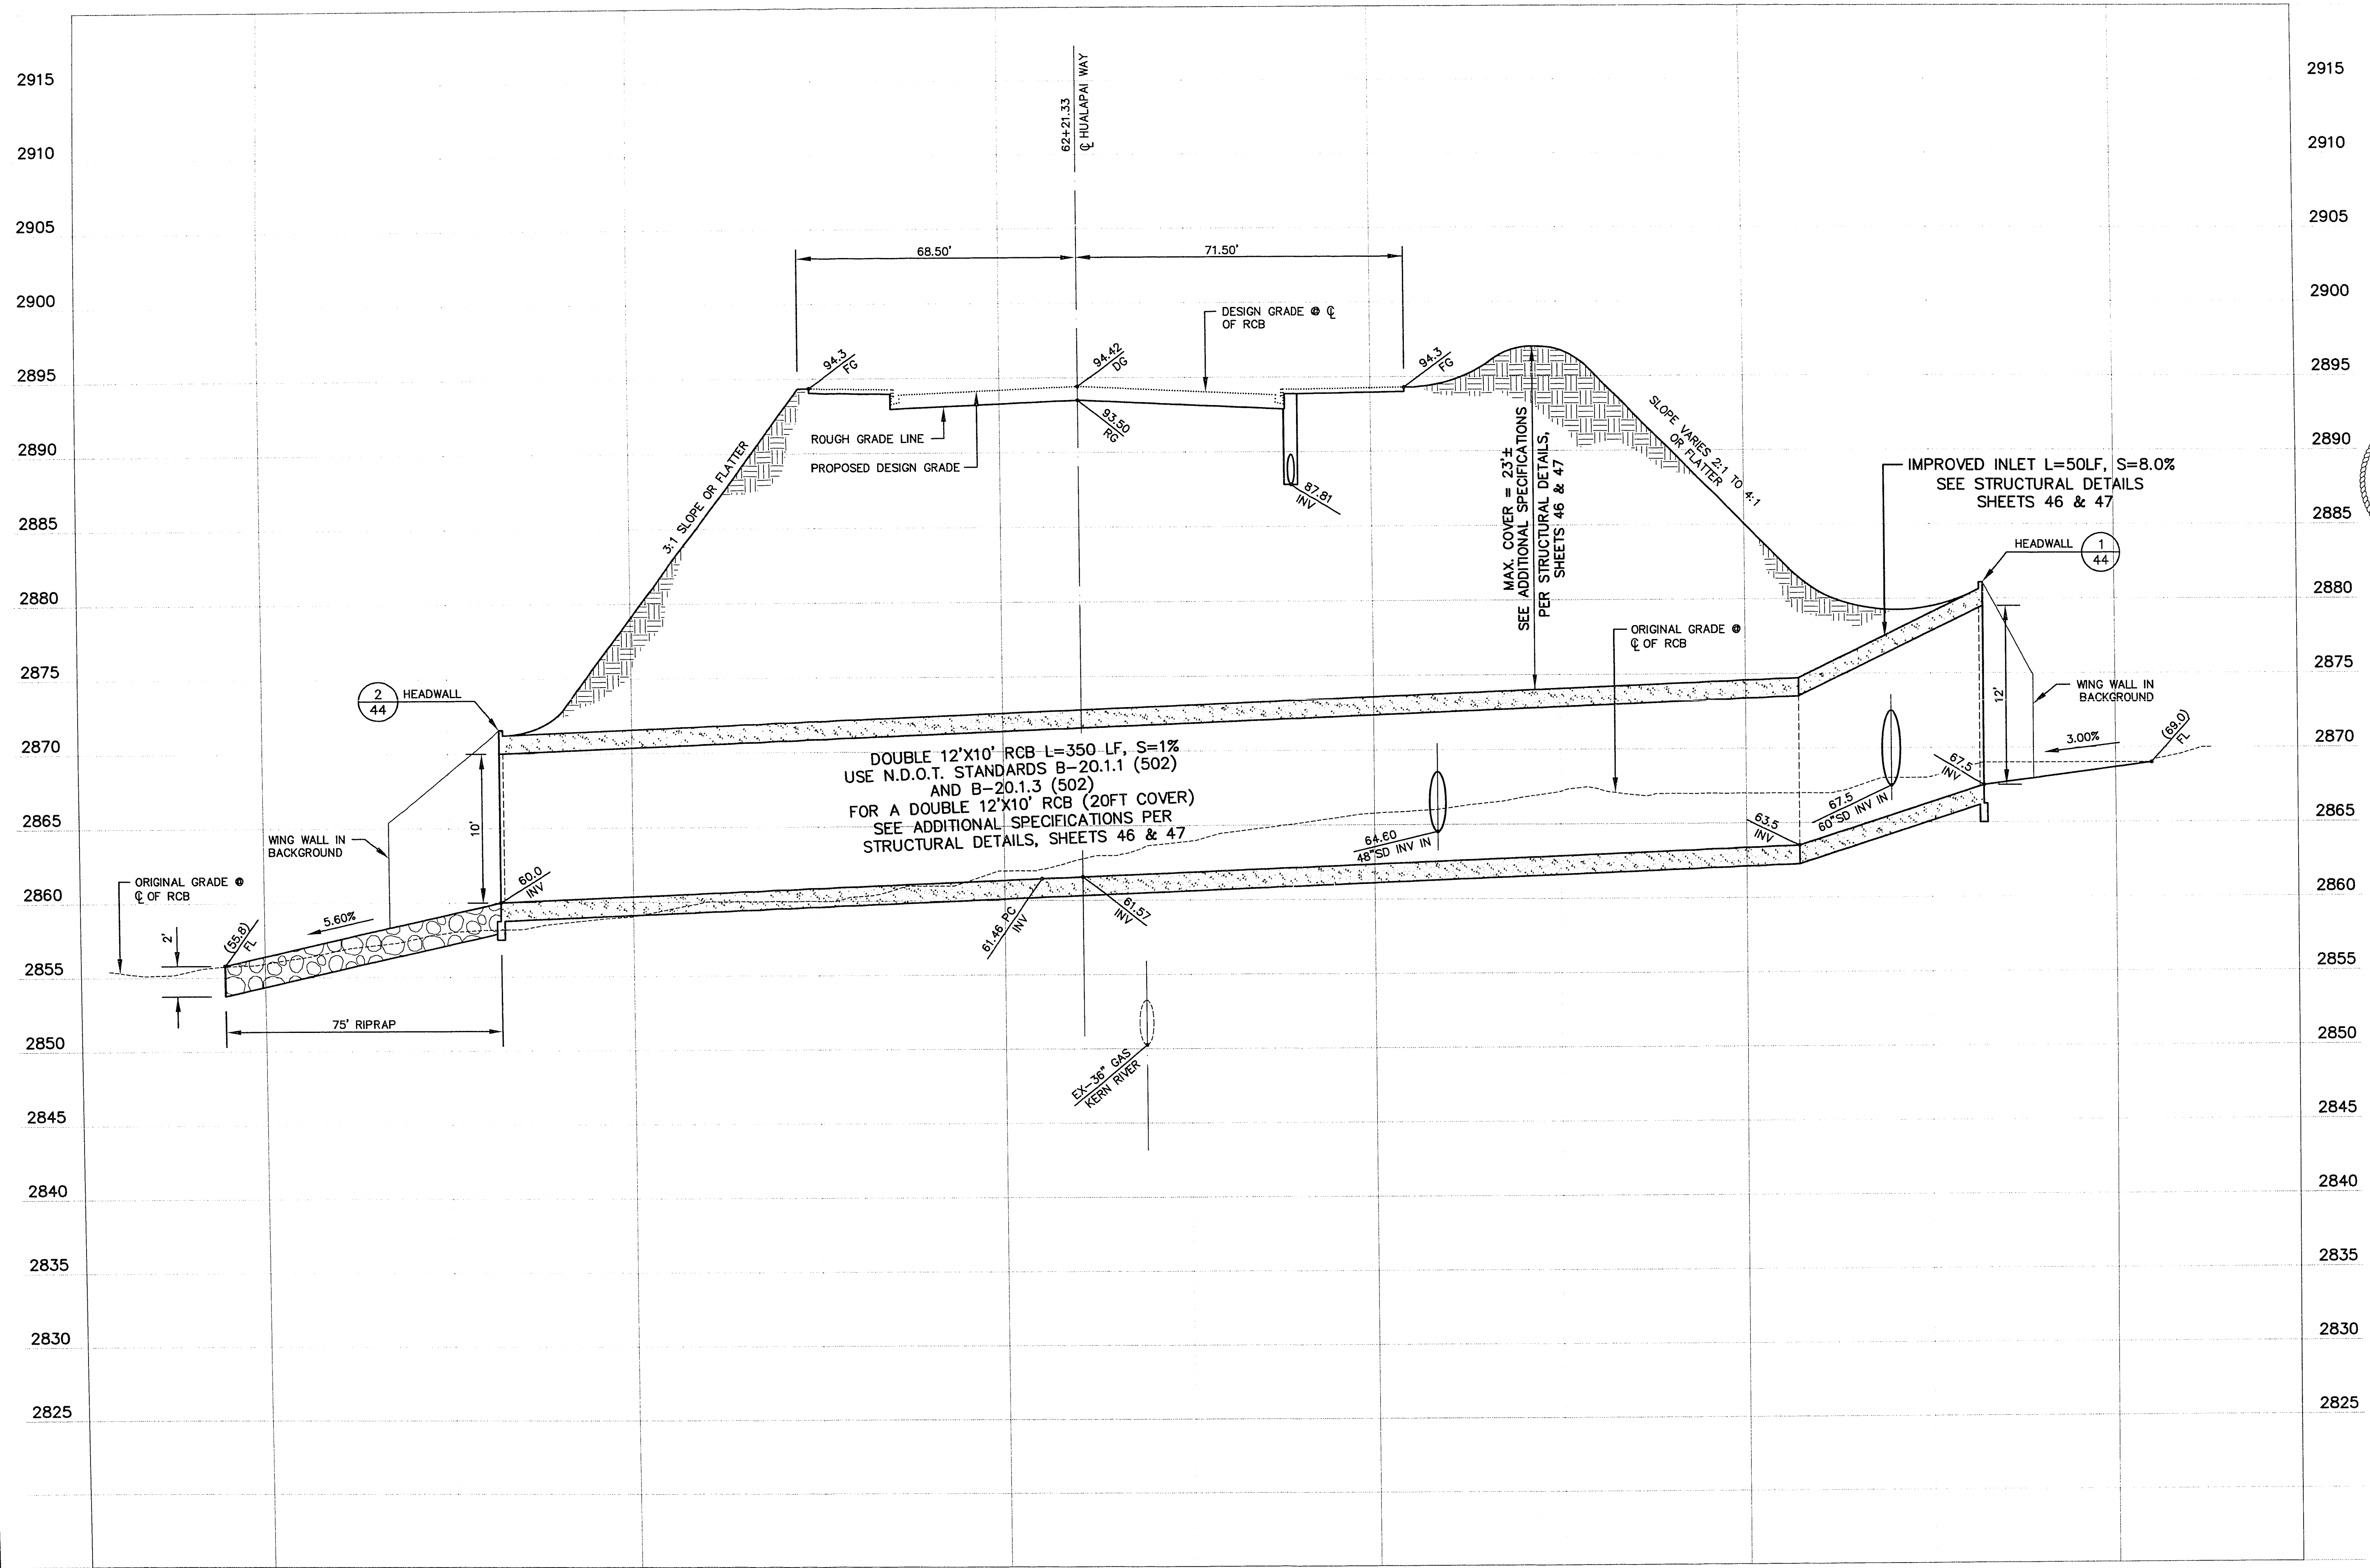

### PROFILE

SCALE: HORIZ. 1" = 20'  
VERT. 1" = 5'

1  
43

RECOMMENDED BY	DATE	APPROVAL
DESIGNED BY	DATE	APPROVAL
CHECKED BY	DATE	APPROVAL
IN CHARGE BY	DATE	APPROVAL
STATE OF NEVADA	DATE	APPROVAL
ENGINEER	DATE	APPROVAL
REVISION	DATE	DESCRIPTION
1		
2		
SUMMERLIN  
DRAINAGE/GOLF CART CROSSING SCHEMATICS  
IMPROVED INLET DRAINAGE CROSSING  
HUALAPAI WAY @ STA 62+21.33  
PROFILE

G.C. WALLACE, INC.  
Engineering/Architecture  
1555 SOUTH RANCHO BLVD., LAS VEGAS, NEVADA 89102

RECOMMENDED BY  
DESIGNED BY  
CHECKED BY  
IN CHARGE BY  
STATE OF NEVADA  
ENGINEER  
REVISION  
DATE  
DESCRIPTION  
DATE  
APPROVAL

24-2-158