


**IMPROVED INLET DRAINAGE CROSSING HUALAPAI WAY  
HEADWALL ELEVATION - DOWN-STREAM**

SCALE: HORIZ. 1" = 20'  
VERT. 1" = 5'

2  
44

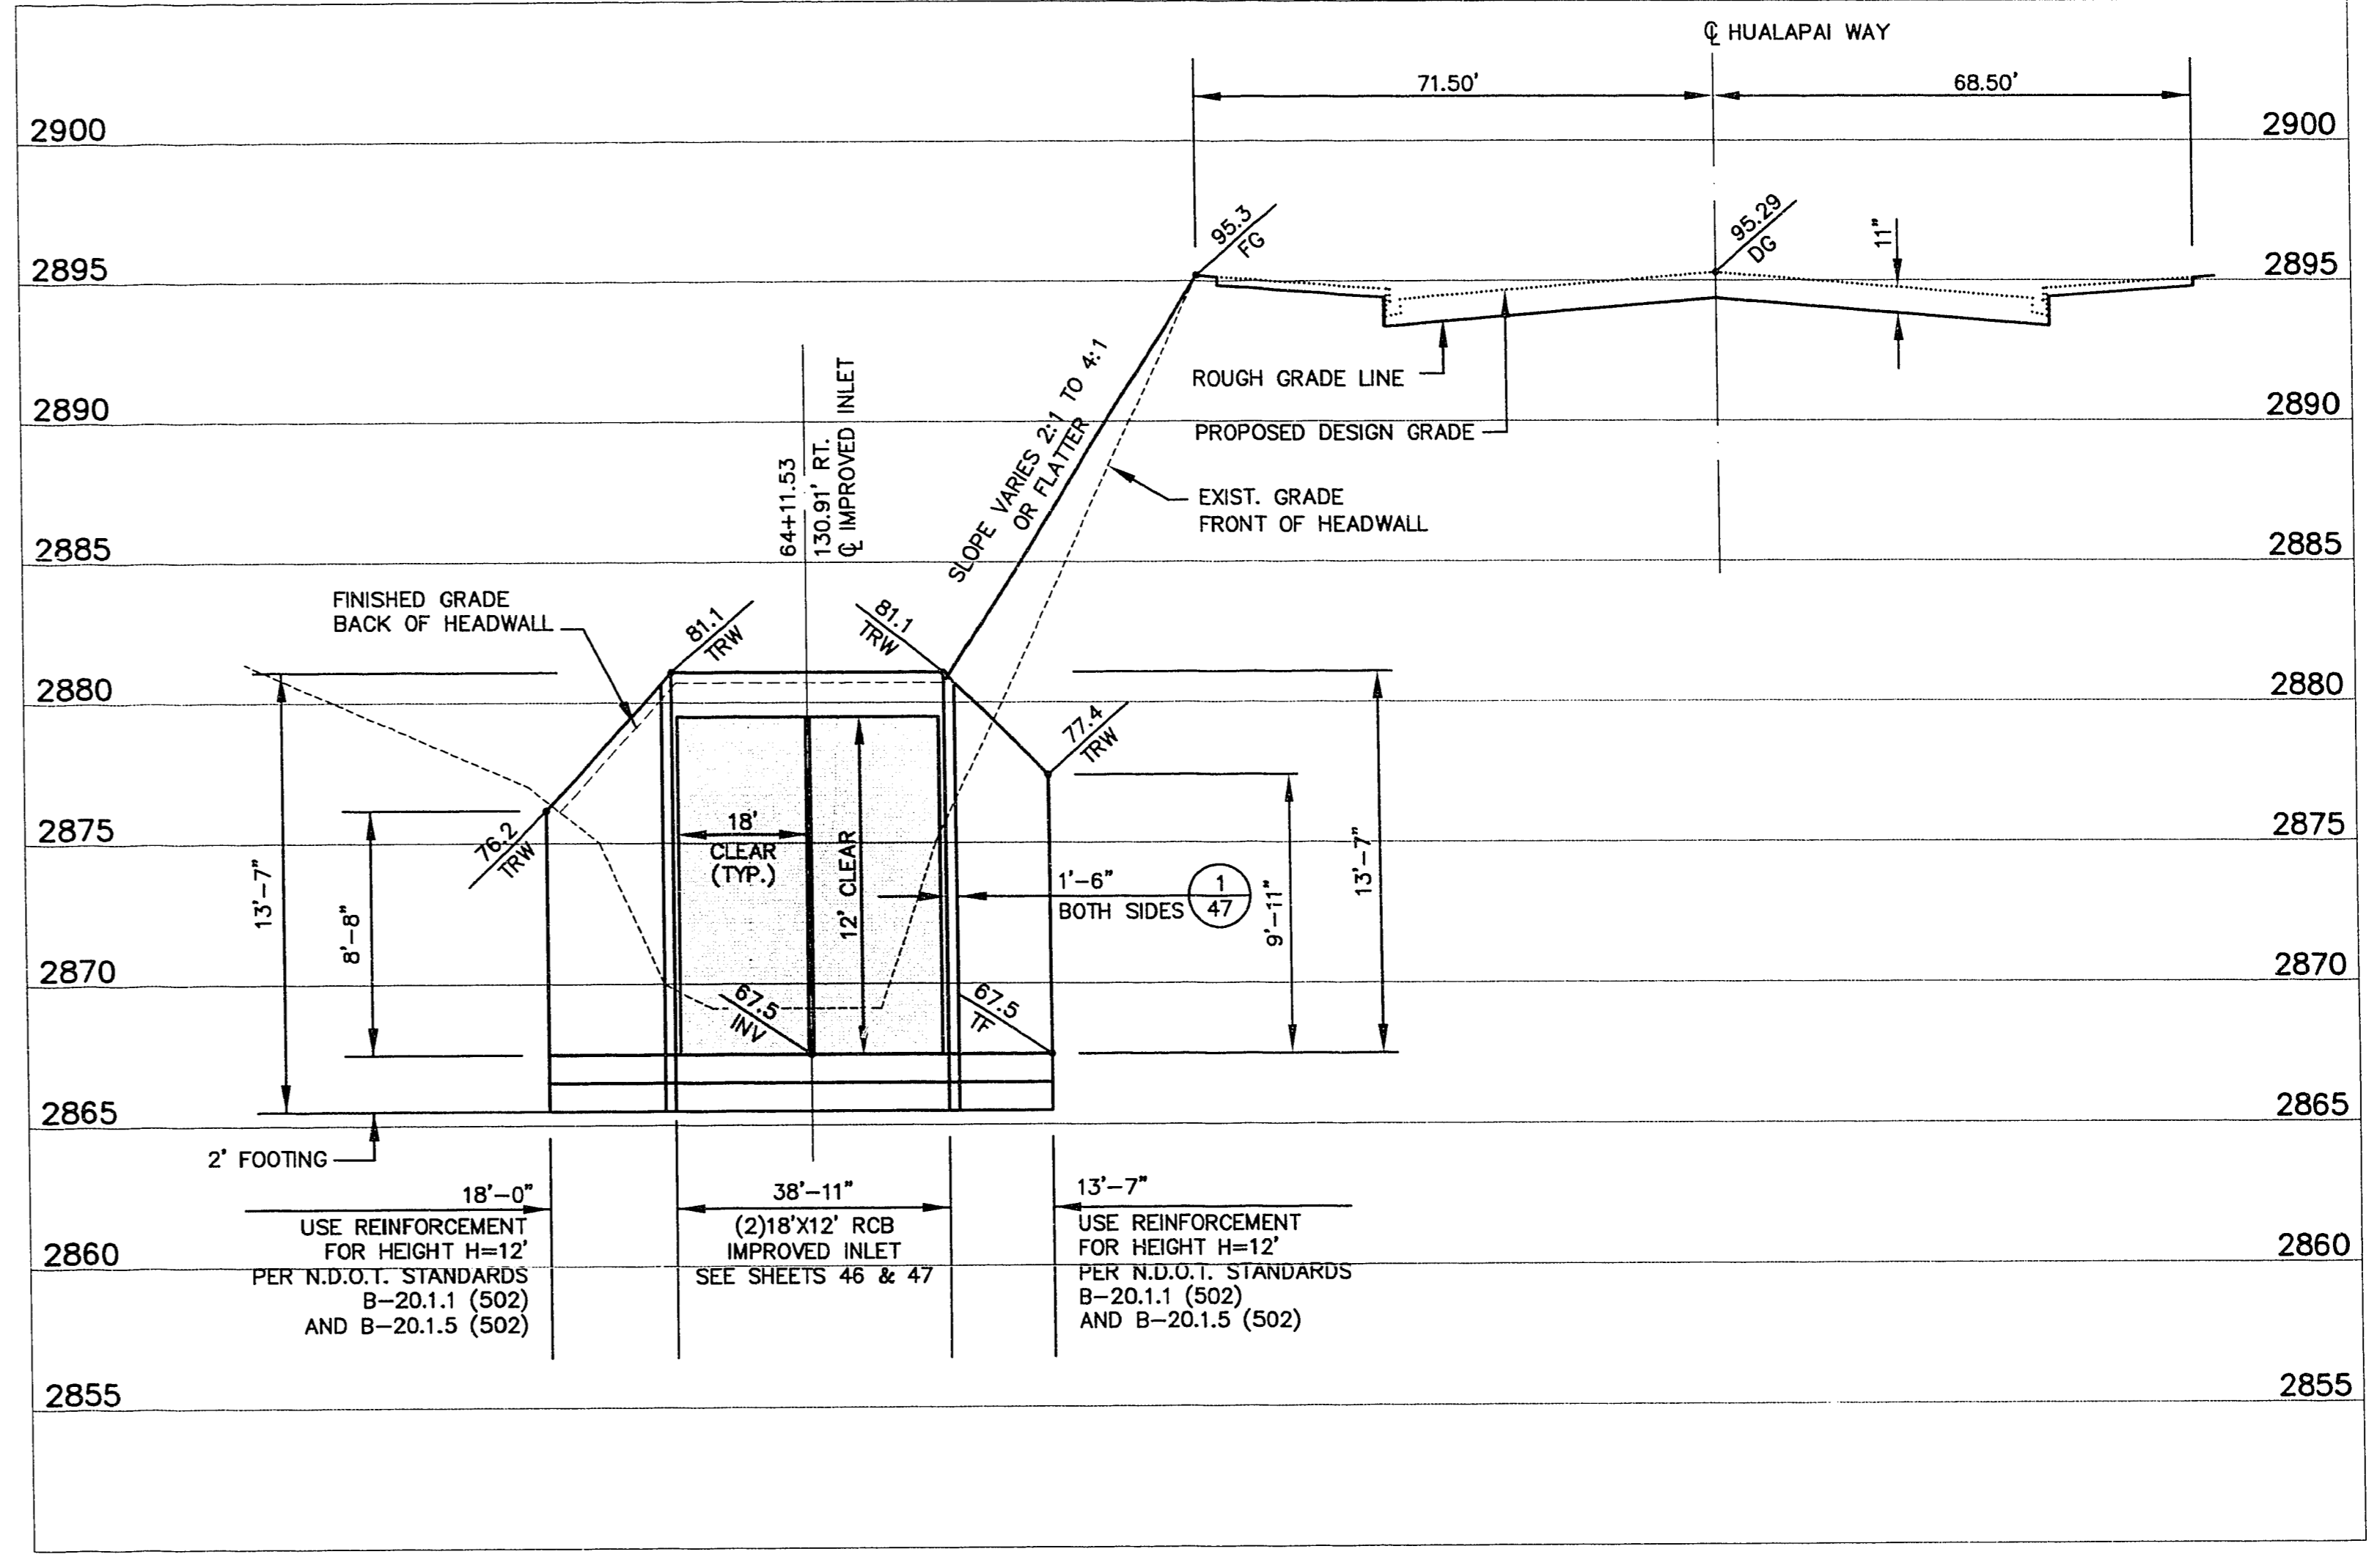

**IMPROVED INLET DRAINAGE CROSSING HUALAPAI WAY  
HEADWALL ELEVATION - UP-STREAM**

SCALE: HORIZ. 1" = 20'  
VERT. 1" = 5'

1  
44

JOB NO. 62003.203

LOT V3-R044 06-12-95

REV.	DATE	DESCRIPTION	APPROVAL

RECOMMENDED BY: *[Signature]*  
 DATE: 10/25/99  
 PROJECT: 10259  
 SHEET NO.: 44  
 SHEETS: 44 OF 47  
 G. C. WALLACE, INC.  
 Engineering/Architecture  
 1555 SOUTH RAINBOW BLVD., LAS VEGAS, NEVADA 89102

SUMMERLIN  
 DRAINAGE/GOLF CART CROSSING SCHEMATICS  
 IMPROVED INLET DRAINAGE CROSSING  
 HUALAPAI WAY @ STA 62+21.33  
 HEADWALL ELEVATIONS & DETAILS

SHEET  
**44**  
 SHT 44 OF 47

24-2-159

107-V2355