
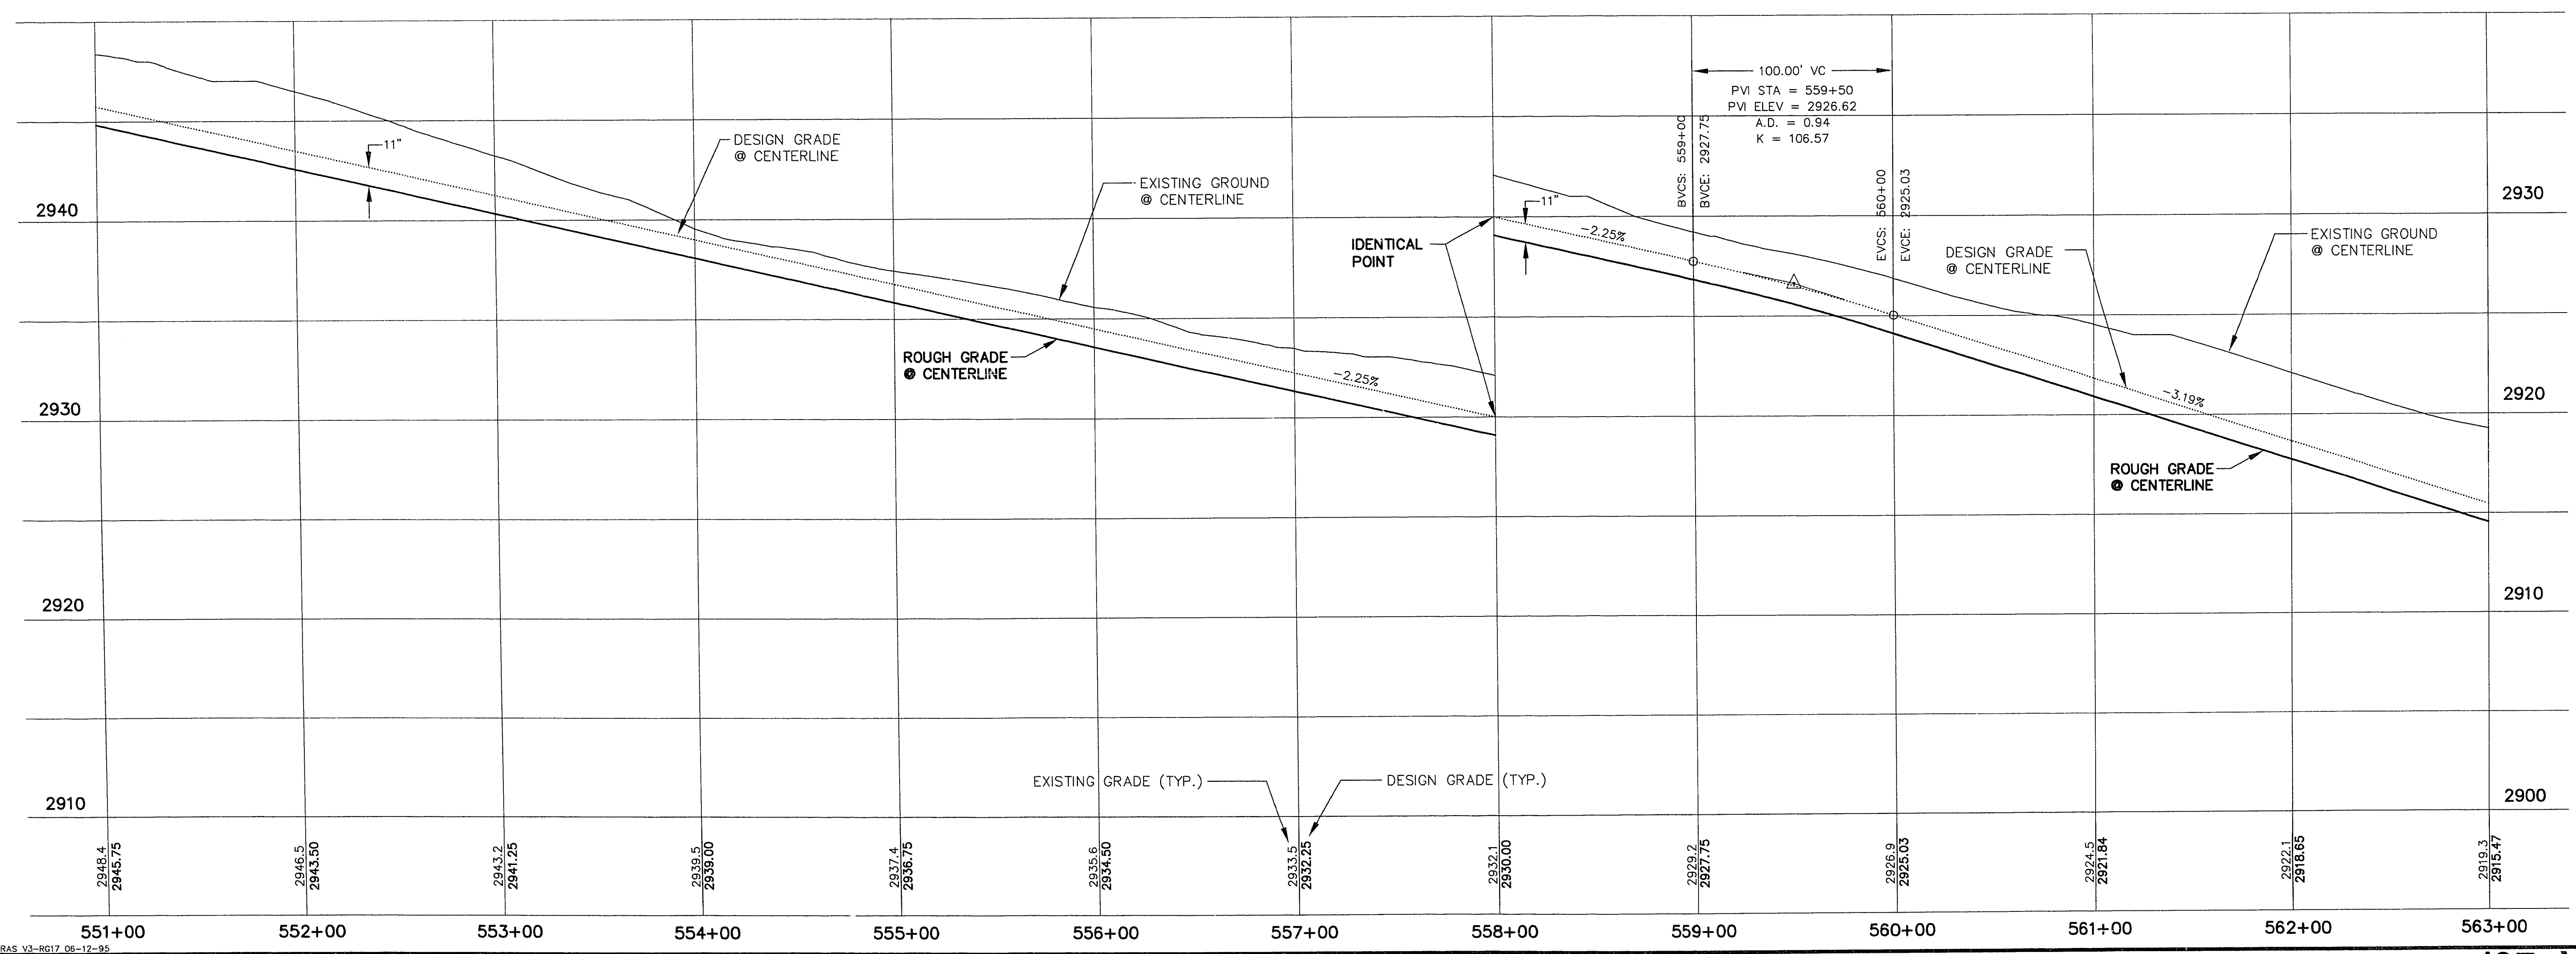


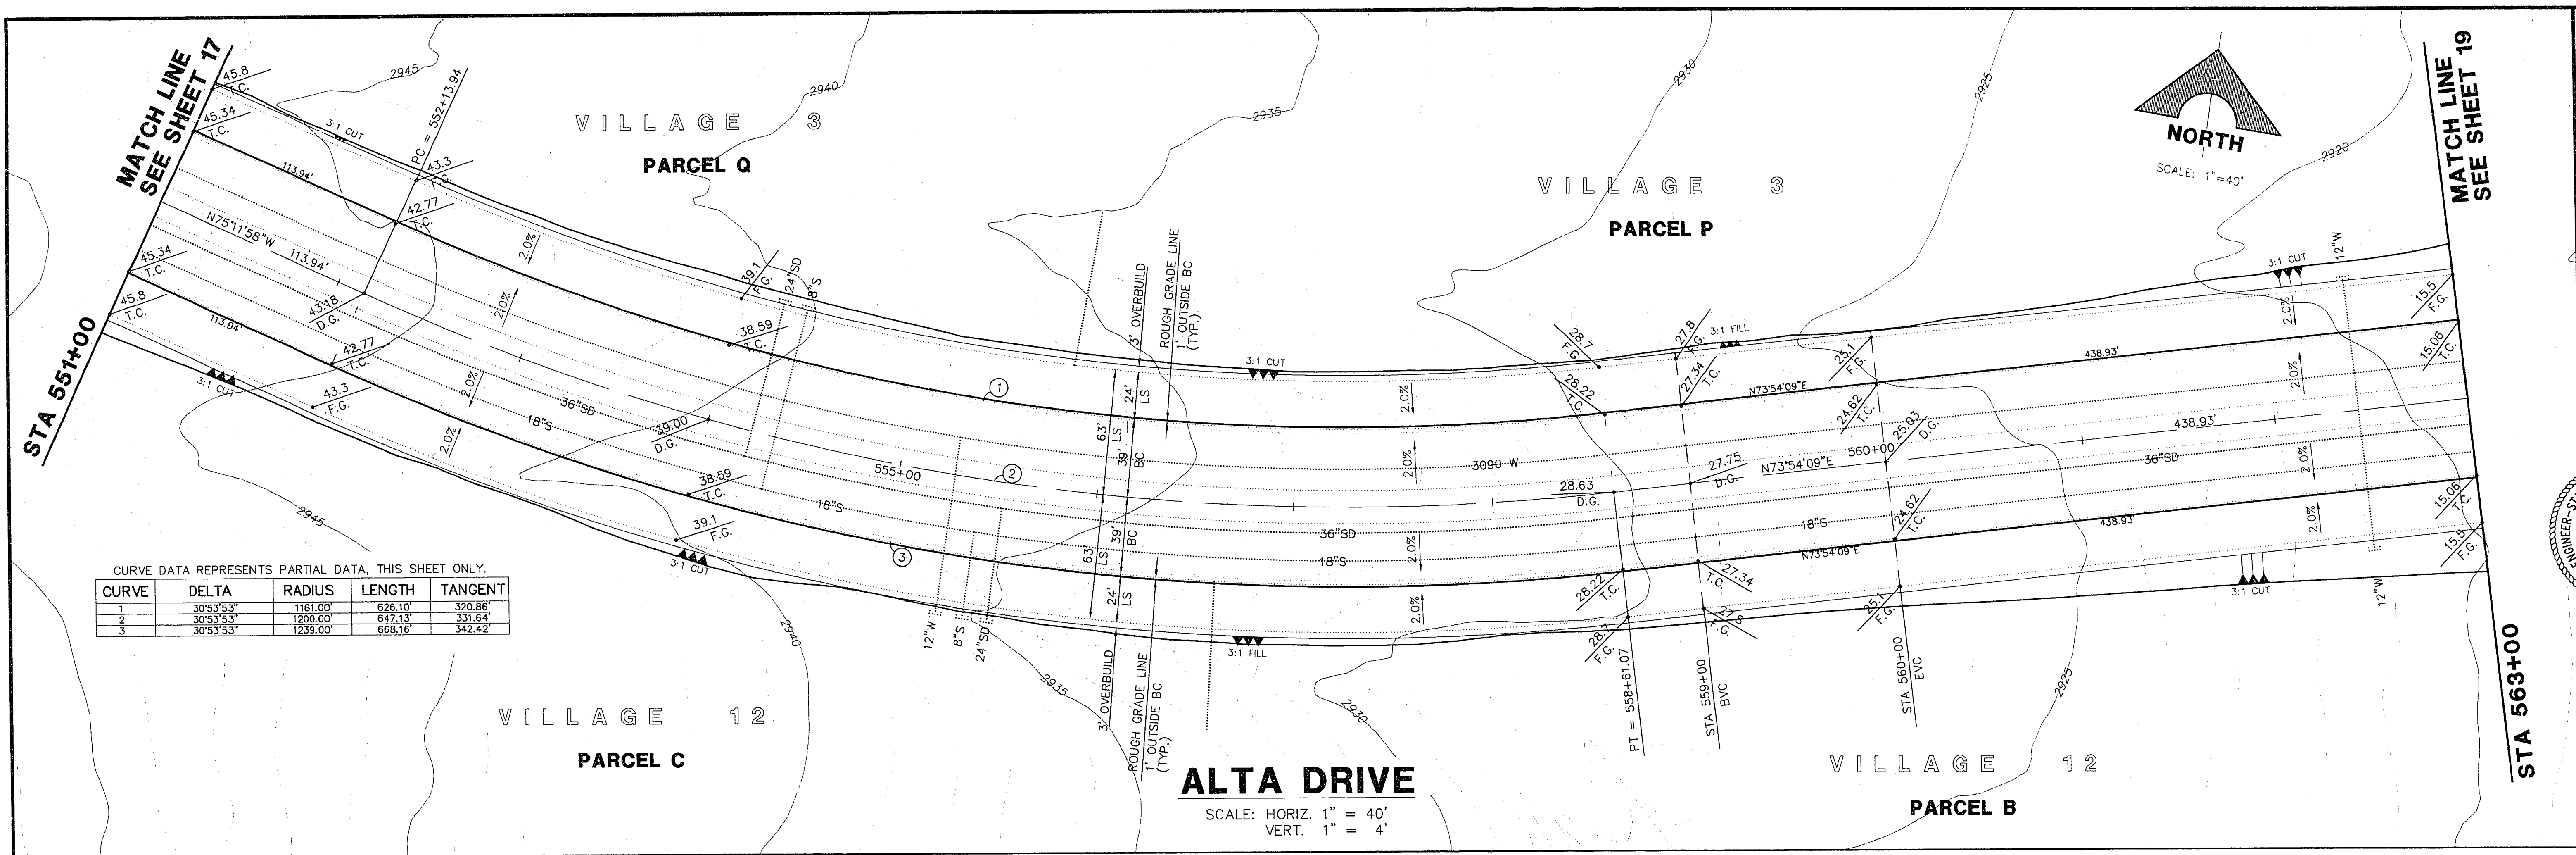

JOB NO. 62002.203

RAS V3-RG17 06-12-95

RECOMMENDED BY:

DATE: 10/14/14

DATE: 10/14/14

DESCRIPTION:

DATE: 10/14/14

DATE: 10/14/14

REV. DATE:

DATE: 10/14/14

DATE: 10/14/14

APPROVAL:

DATE: 10/14/14

DATE: 10/14/14

G.C. WALLACE, INC.
Engineering/Architecture

1555 SOUTH RAINBOW BLVD./LAS VEGAS, NEVADA 89106

SUMMERLIN
VILLAGE 3 ROUGH GRADING
ALTA DRIVE
PLAN & PROFILE
STA 551+00 TO 563+00

SHEET

18

SHT 18 OF 47

107-V2355

24-2-130