



C:\P\517SH11 Thu Apr 4 14:09:34 1996 PLOTTED BY K.E.C.

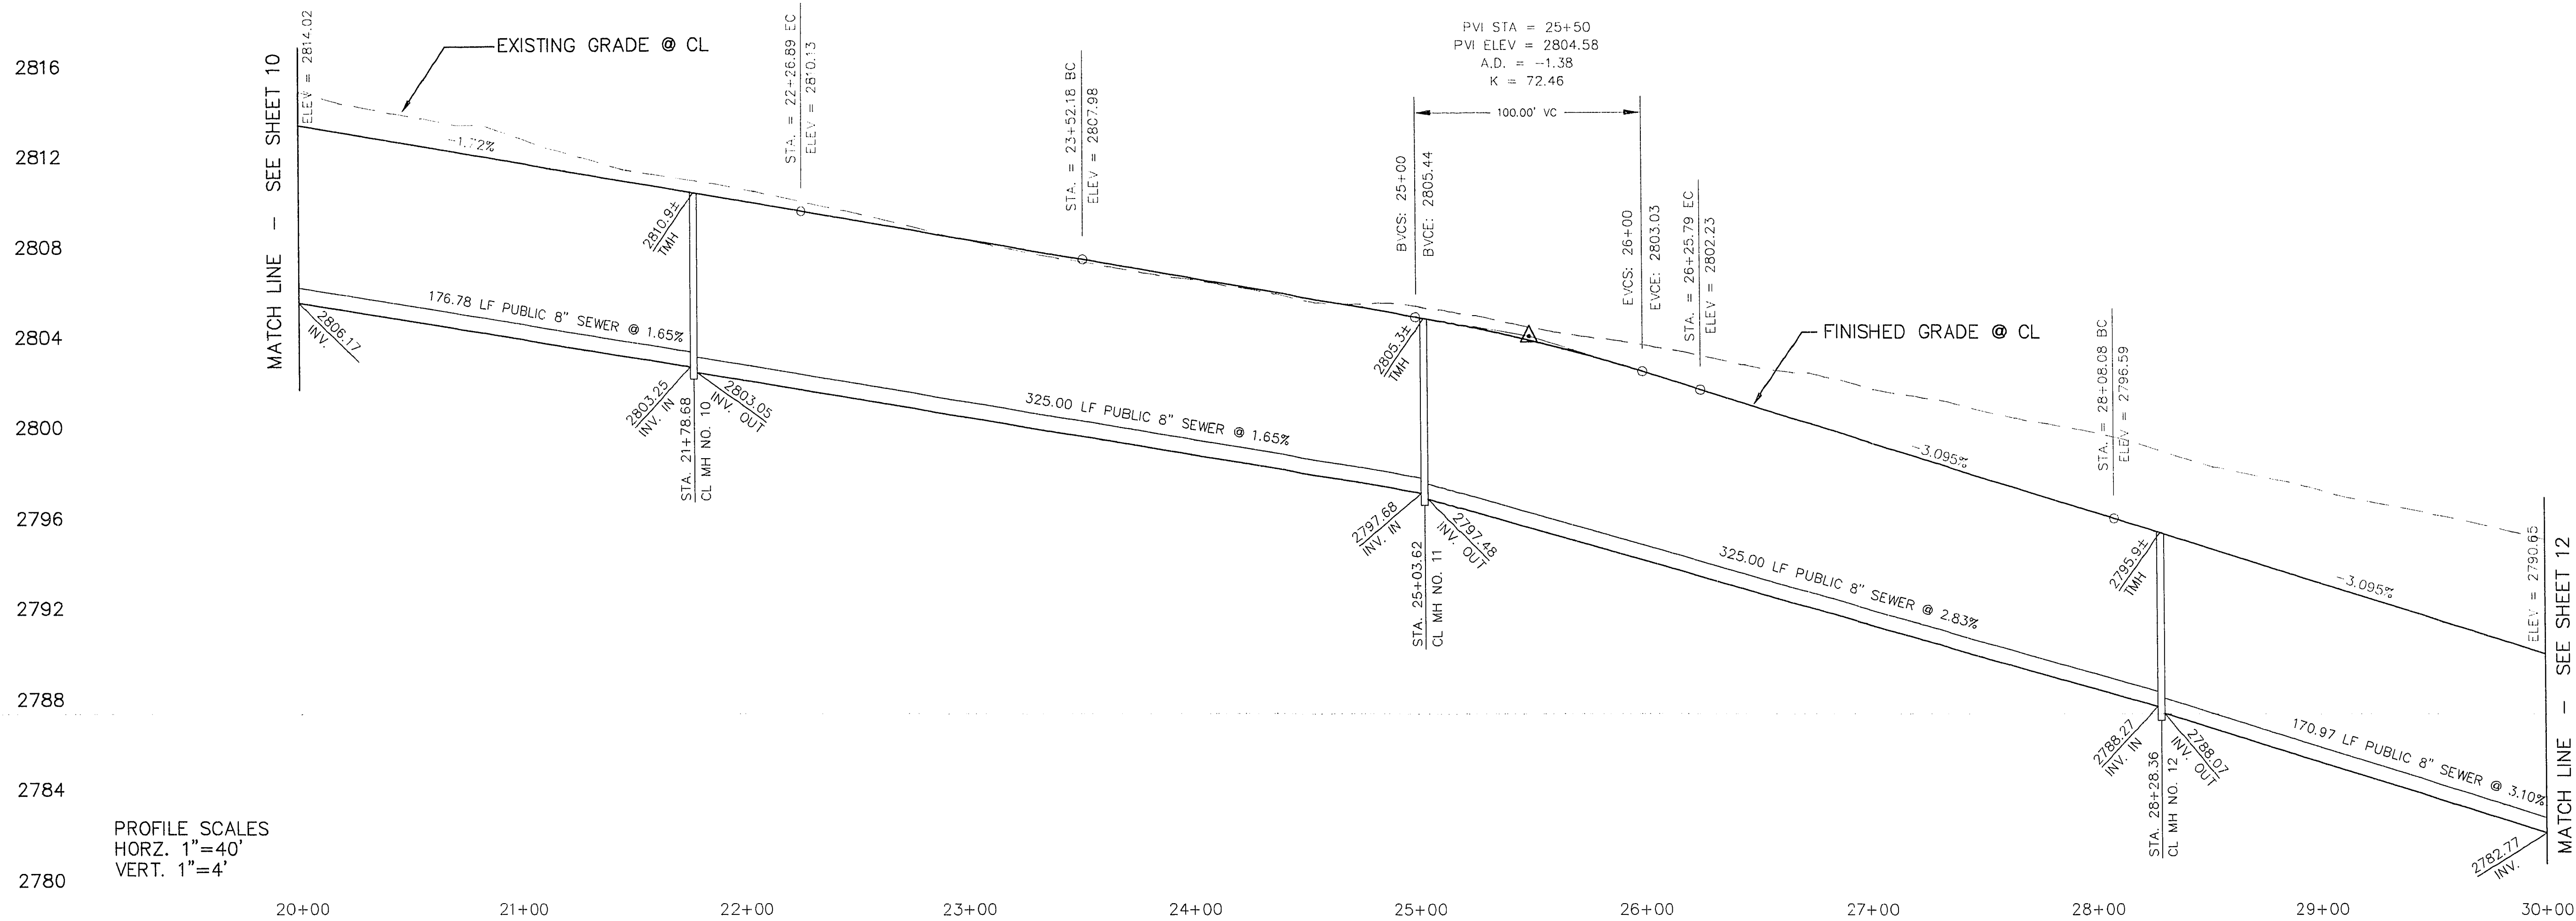


PROFILE SCALES
HORZ. 1"=40'
VERT. 1"=4'

CURVE DATA TABLE				
CURVE	RADIUS	LENGTH	TANGENT	DELTA
1	900.00	226.89	114.05	14°28'40"
2	881.50	206.56	103.75	13°29'33"
3	918.50	212.36	106.67	13°14'55"
4	1800.00	273.81	137.07	08°42'33"
5	1818.50	242.55	121.65	07°39'16"
6	1781.50	234.64	117.49	07°32'47"
7	20.00	28.03	16.87	80°17'50"
8	20.00	28.14	16.97	80°37'24"
9	19.50	24.03	13.81	70°36'52"
10	14.50	94.88	80.55	122°09'59"
11	19.50	24.04	13.81	70°37'26"
12	21.42	44.05	35.53	117°49'54"
13	4.42	8.66	6.59	112°16'07"
14	99.42	10.59	15.42	173°51'1"
15	2481.50	190.50	95.30	04°23'54"
16	2600.00	191.92	96.01	04°23'54"
17	2518.50	193.34	96.72	04°23'54"

① INDICATES CURVE NUMBER

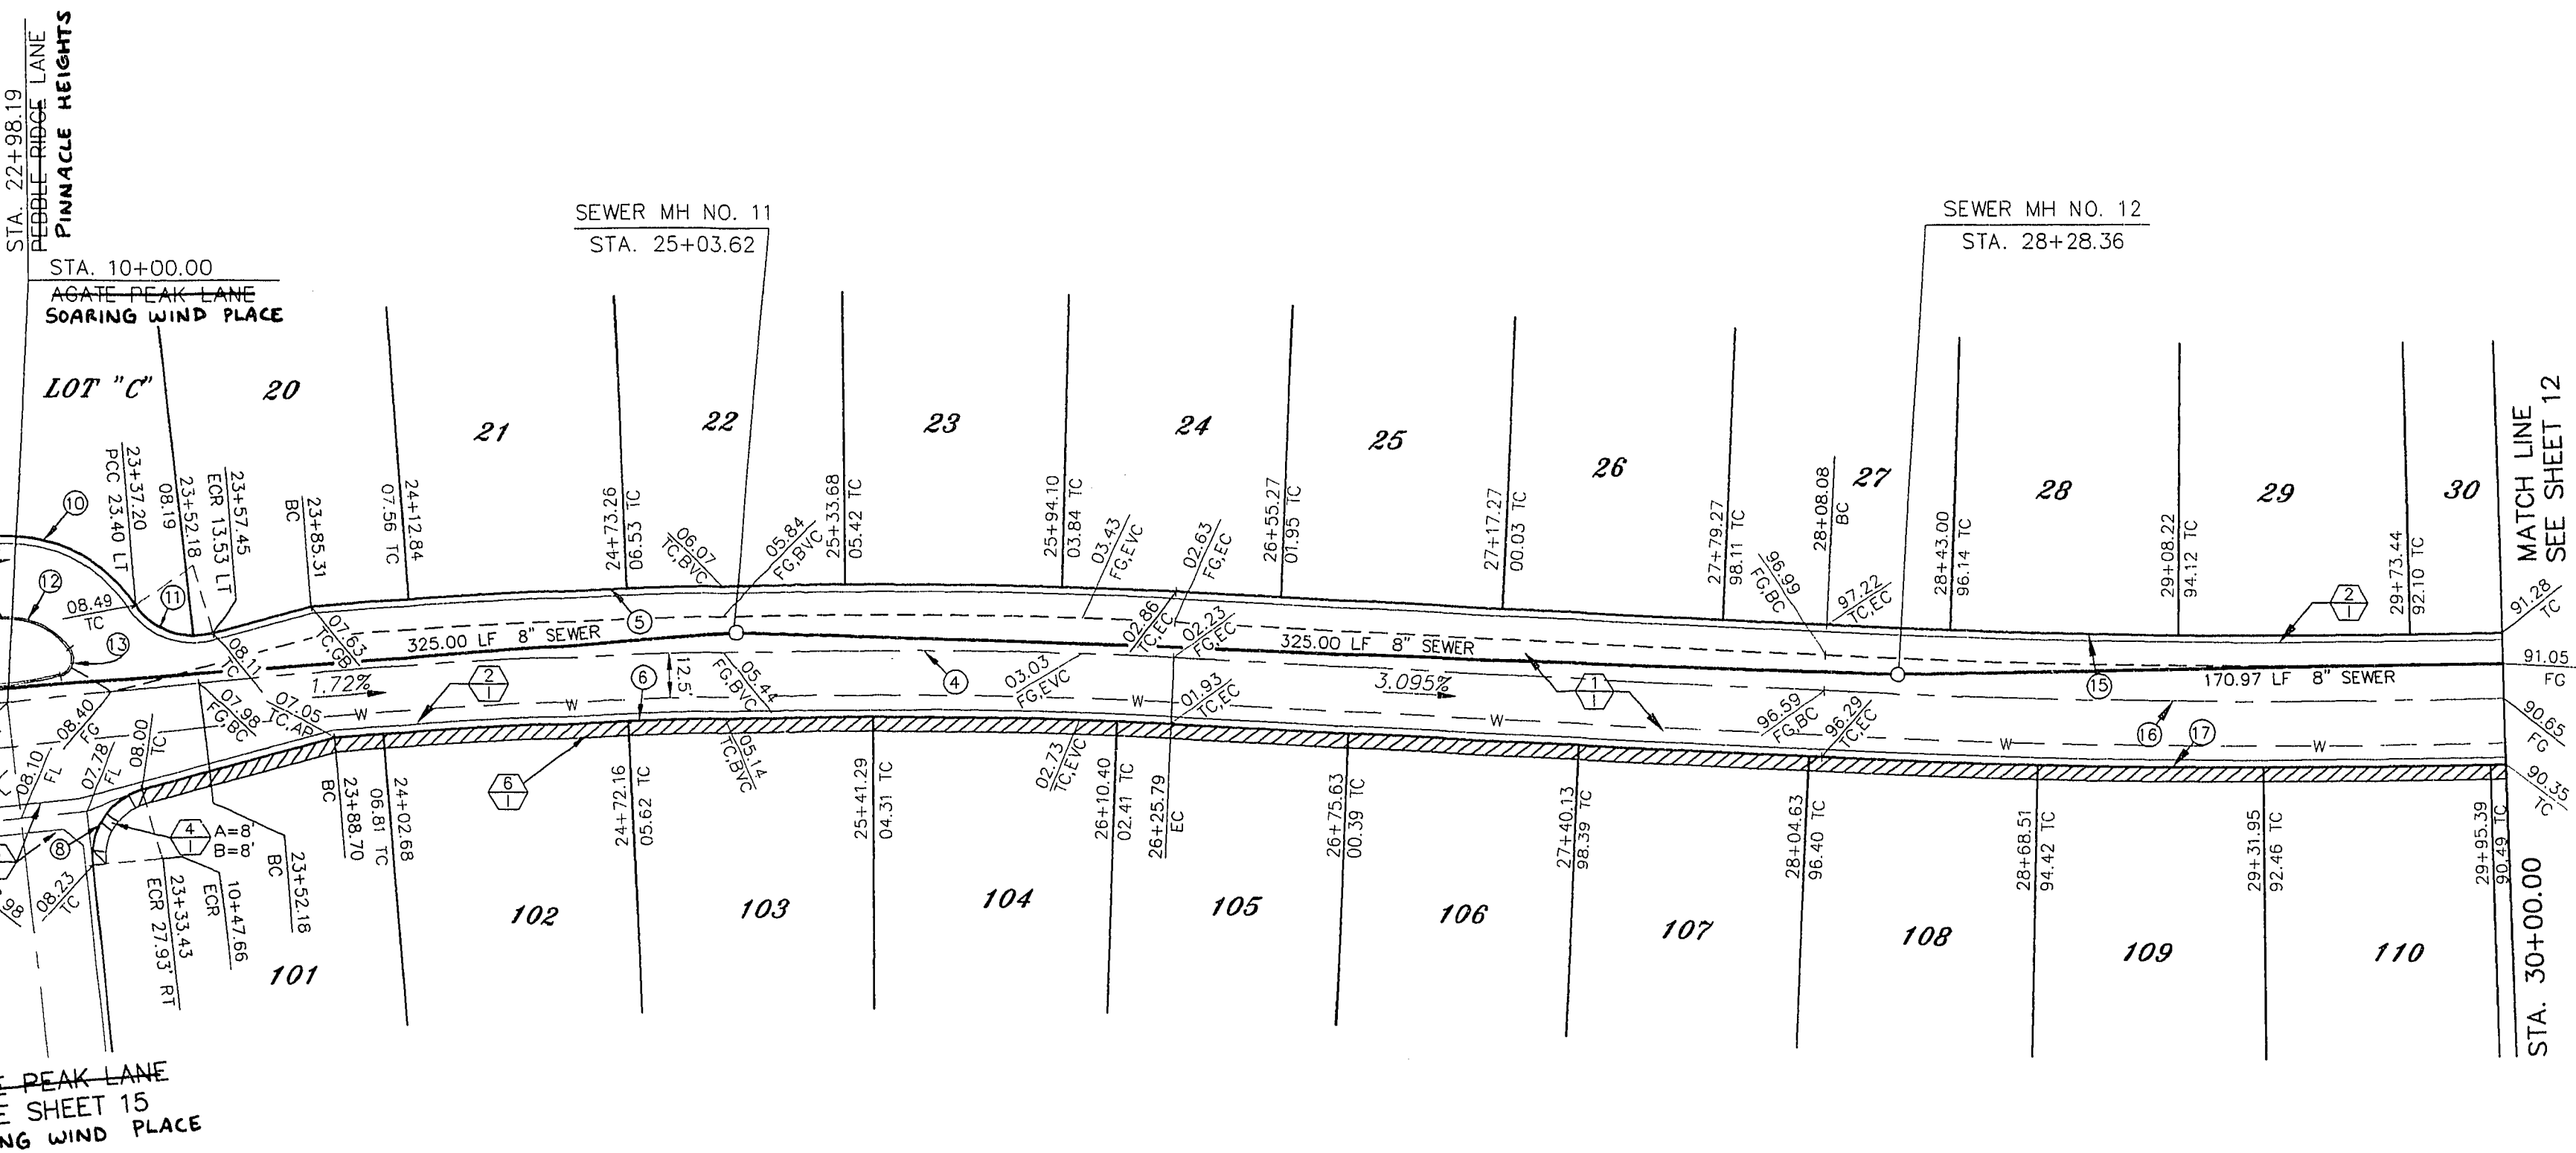

PINNACLE HEIGHTS
PEBBLE RIDGE LANE
PRIVATE STREET & CLV SEWER EASEMENT

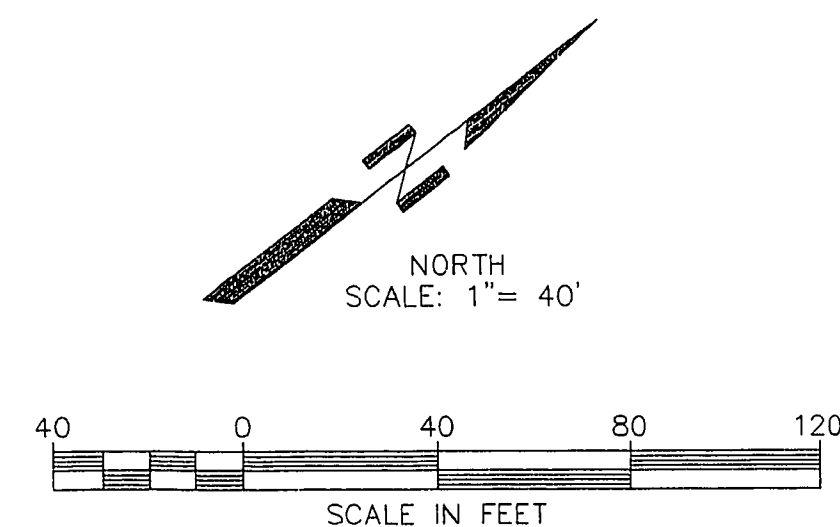


NOTE:

- INSTALL A.C. PAVEMENT PER STREET SECTIONS, SHEET NO. 2
- INSTALL "L" TYPE CURB AND GUTTER
- INSTALL "A" TYPE ISLAND CURB
- INSTALL CASE I HANDICAP RAMP CURB DEPRESSION
- INSTALL CROSS GUTTER
- INSTALL 4' WIDE SIDEWALK

FILE NAME: 5117SH11.DWG

11-30-12

107Y-4462

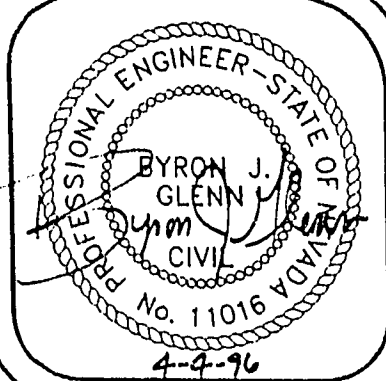

DESIGNED BY: K.E.C.	DATE: 4/03/96
CHECKED BY: K.E.C.	JOB NUMBER: 5117
BY: DATE	
REVISED BY: K.E.C.	REVISED DATE: 8/14/96
REVISED BY: K.E.C.	REVISED DATE: 8/14/96

BEAZER HOMES-SUMMERLIN VILLAGE 3
EAGLE ROCK-PARCEL "F"
PEBBLE RIDGE LANE
PINNACLE HEIGHTS

L. BRUCE NYBO, INC.
civil engineering • planning • land surveying
6700 South Paradise Road • Suite A-1
Las Vegas • Nevada • 89119
(702) 896-3262

SHEET 11

of : 17