


931117

16-17-148
01739

SUMMERLIN VILLAGE 7 - THE TRAILS - UNIT NO. 1

A SUBDIVISION OF A PORTION OF PARCEL 1 AS SHOWN
BY MAP THEREOF ON FILE IN FILE 74, PAGE 14 OF
PARCEL MAPS, IN THE CLARK COUNTY RECORDER'S OFFICE,
CLARK COUNTY, NEVADA, LYING WITHIN SECTIONS 18,
19, AND 30 OF TOWNSHIP 20 SOUTH, RANGE 60 EAST,
M.D.M., CITY OF LAS VEGAS, CLARK COUNTY, NEVADA

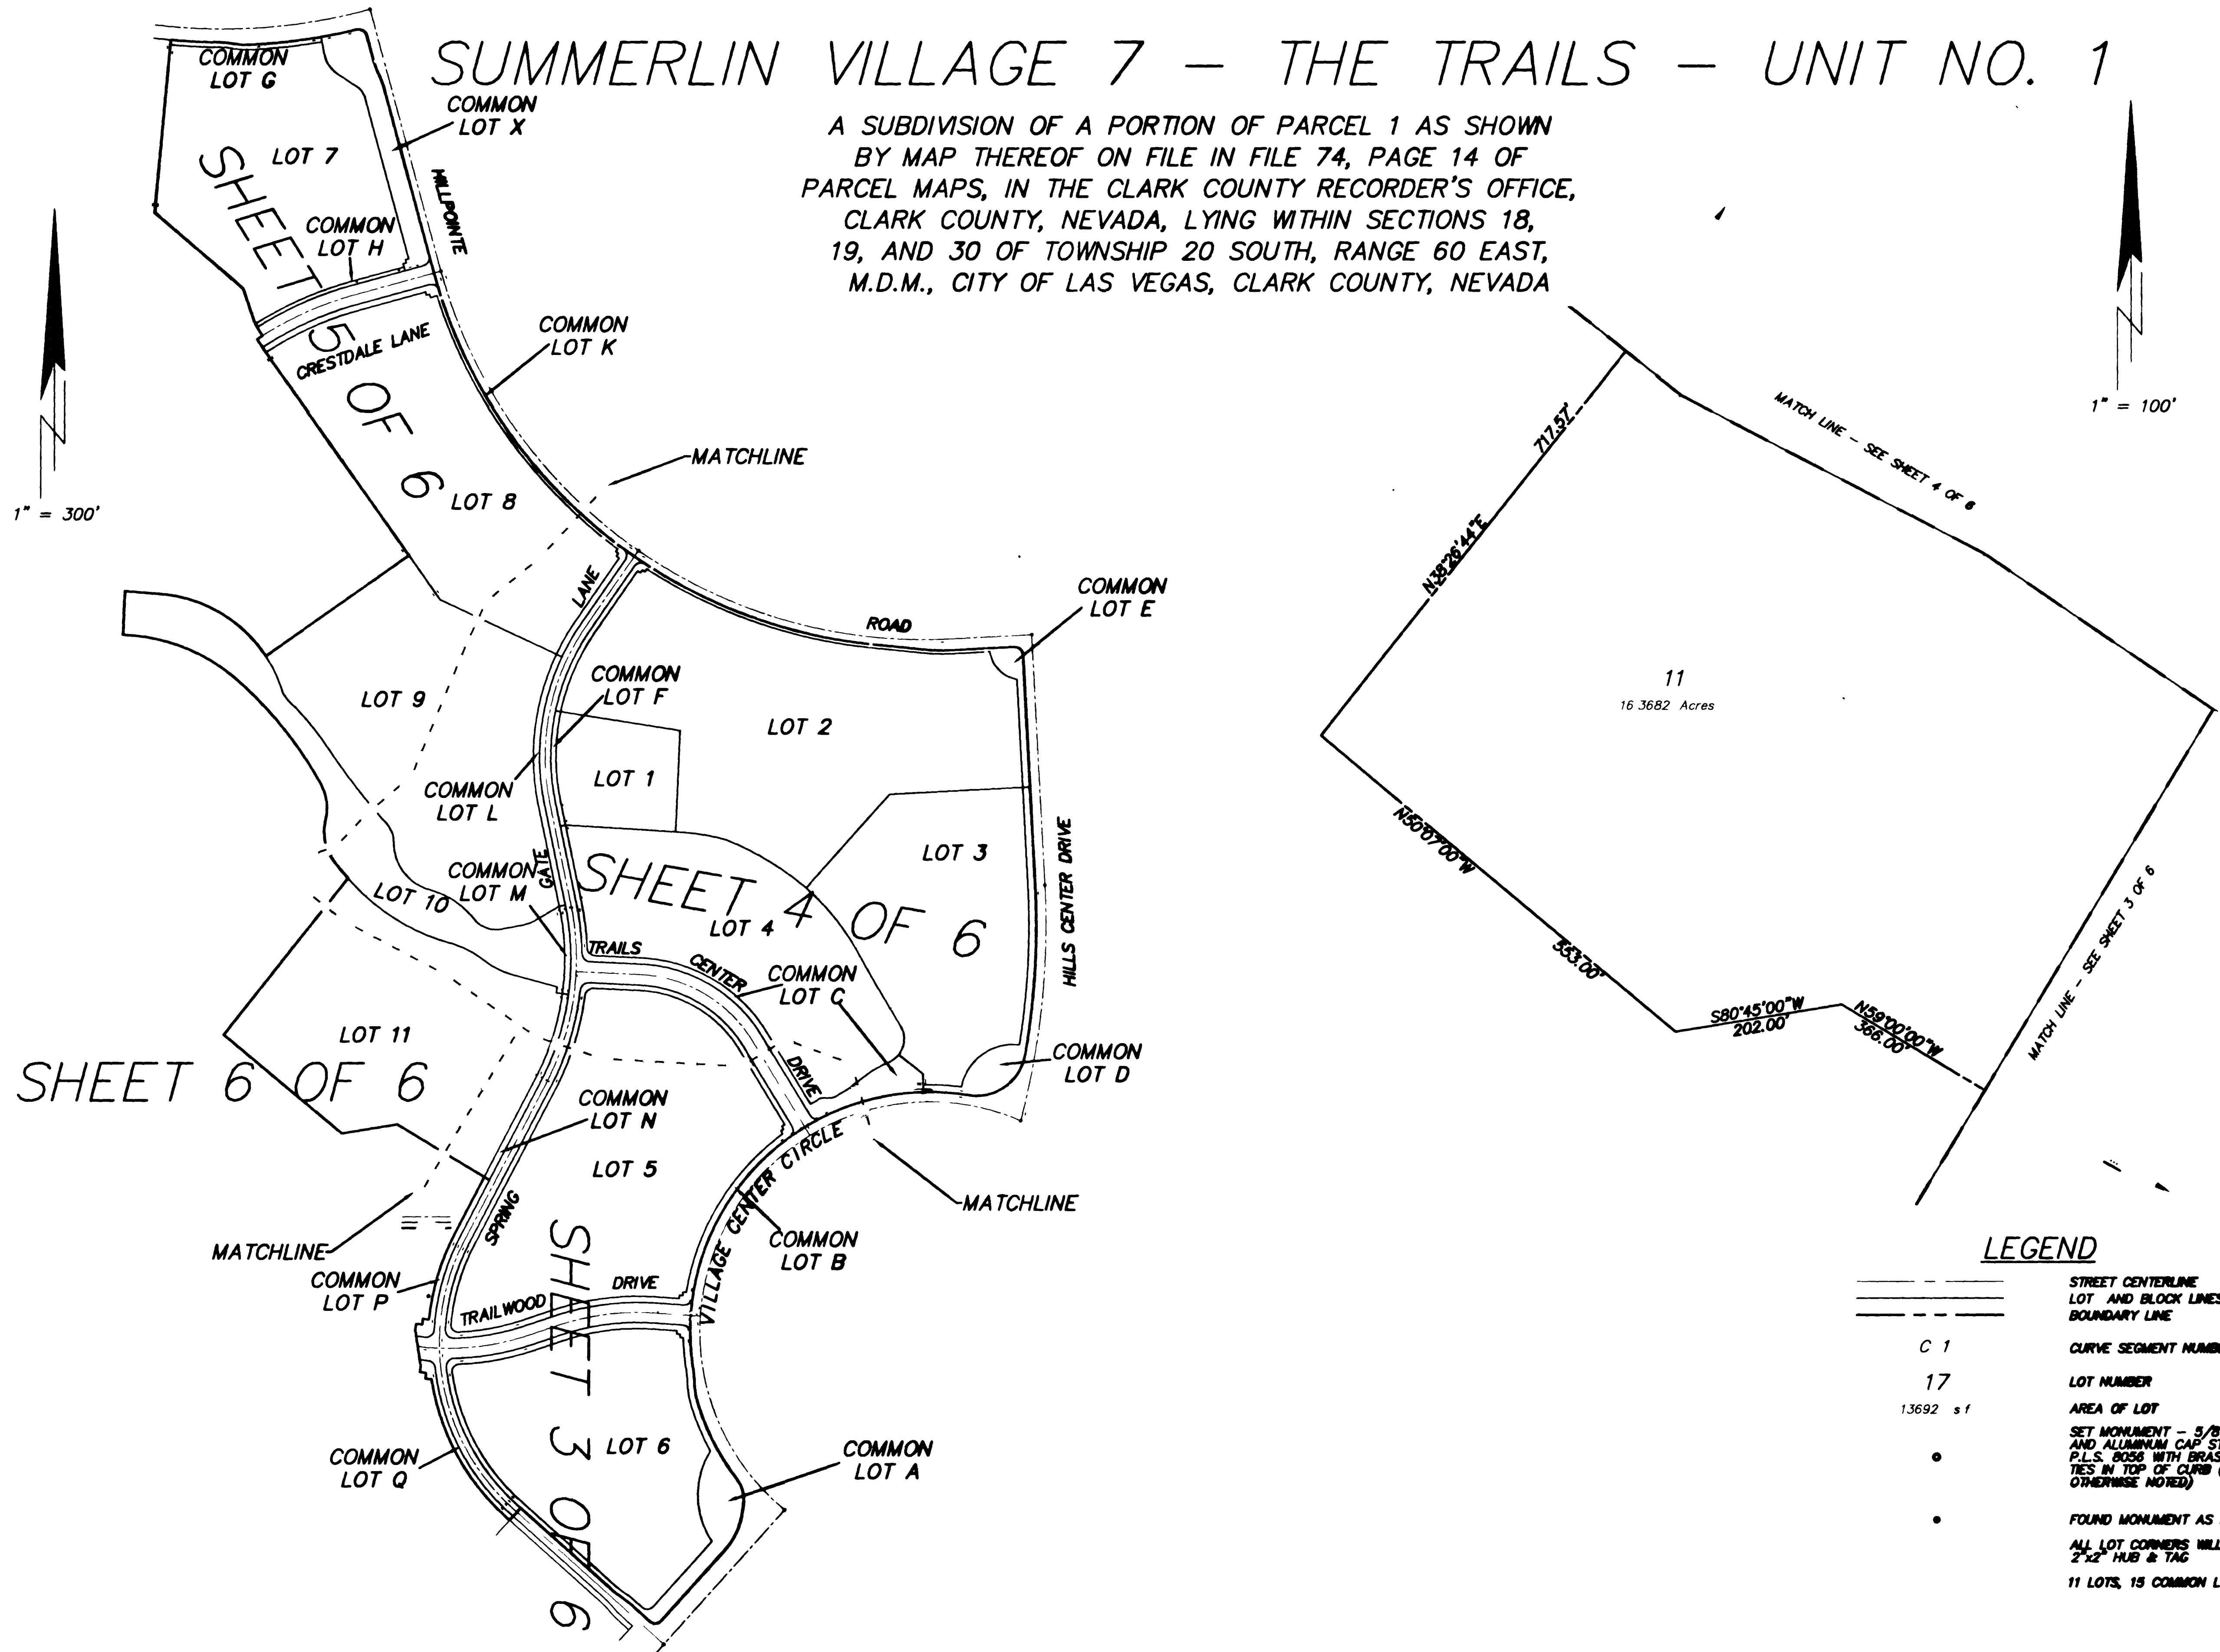

LEGEND

- STREET CENTERLINE
- LOT AND BLOCK LINES
- BOUNDARY LINE
- C 1 CURVE SEGMENT NUMBER
- 17 LOT NUMBER
- 13692 s.f. AREA OF LOT
- SET MONUMENT - 3/8" REBAR AND ALUMINUM CAP STAMPED P.L.S. 0056 WITH BRASS CAP TIES IN TOP OF CURB (UNLESS OTHERWISE NOTED)
- FOUND MONUMENT AS DESCRIBED
- ALL LOT CORNERS WILL BE A 2"x2" HUB & TAG
- 11 LOTS, 15 COMMON LOTS

SUMMERLIN VILLAGE 7 UNIT 1
SHEET 6 OF 6

SHEET INDEX

