

7629

BOOK	FILED	APPROVED BY	DATE	TIME	BY	DATE	TIME
			8-2	2	Y	8-2	2

SHEET 5 OF 5


ADVANCED SALES TO YOU
ENGINEERING DEPT.



Edw. J. Kane



31A02
1 = 50

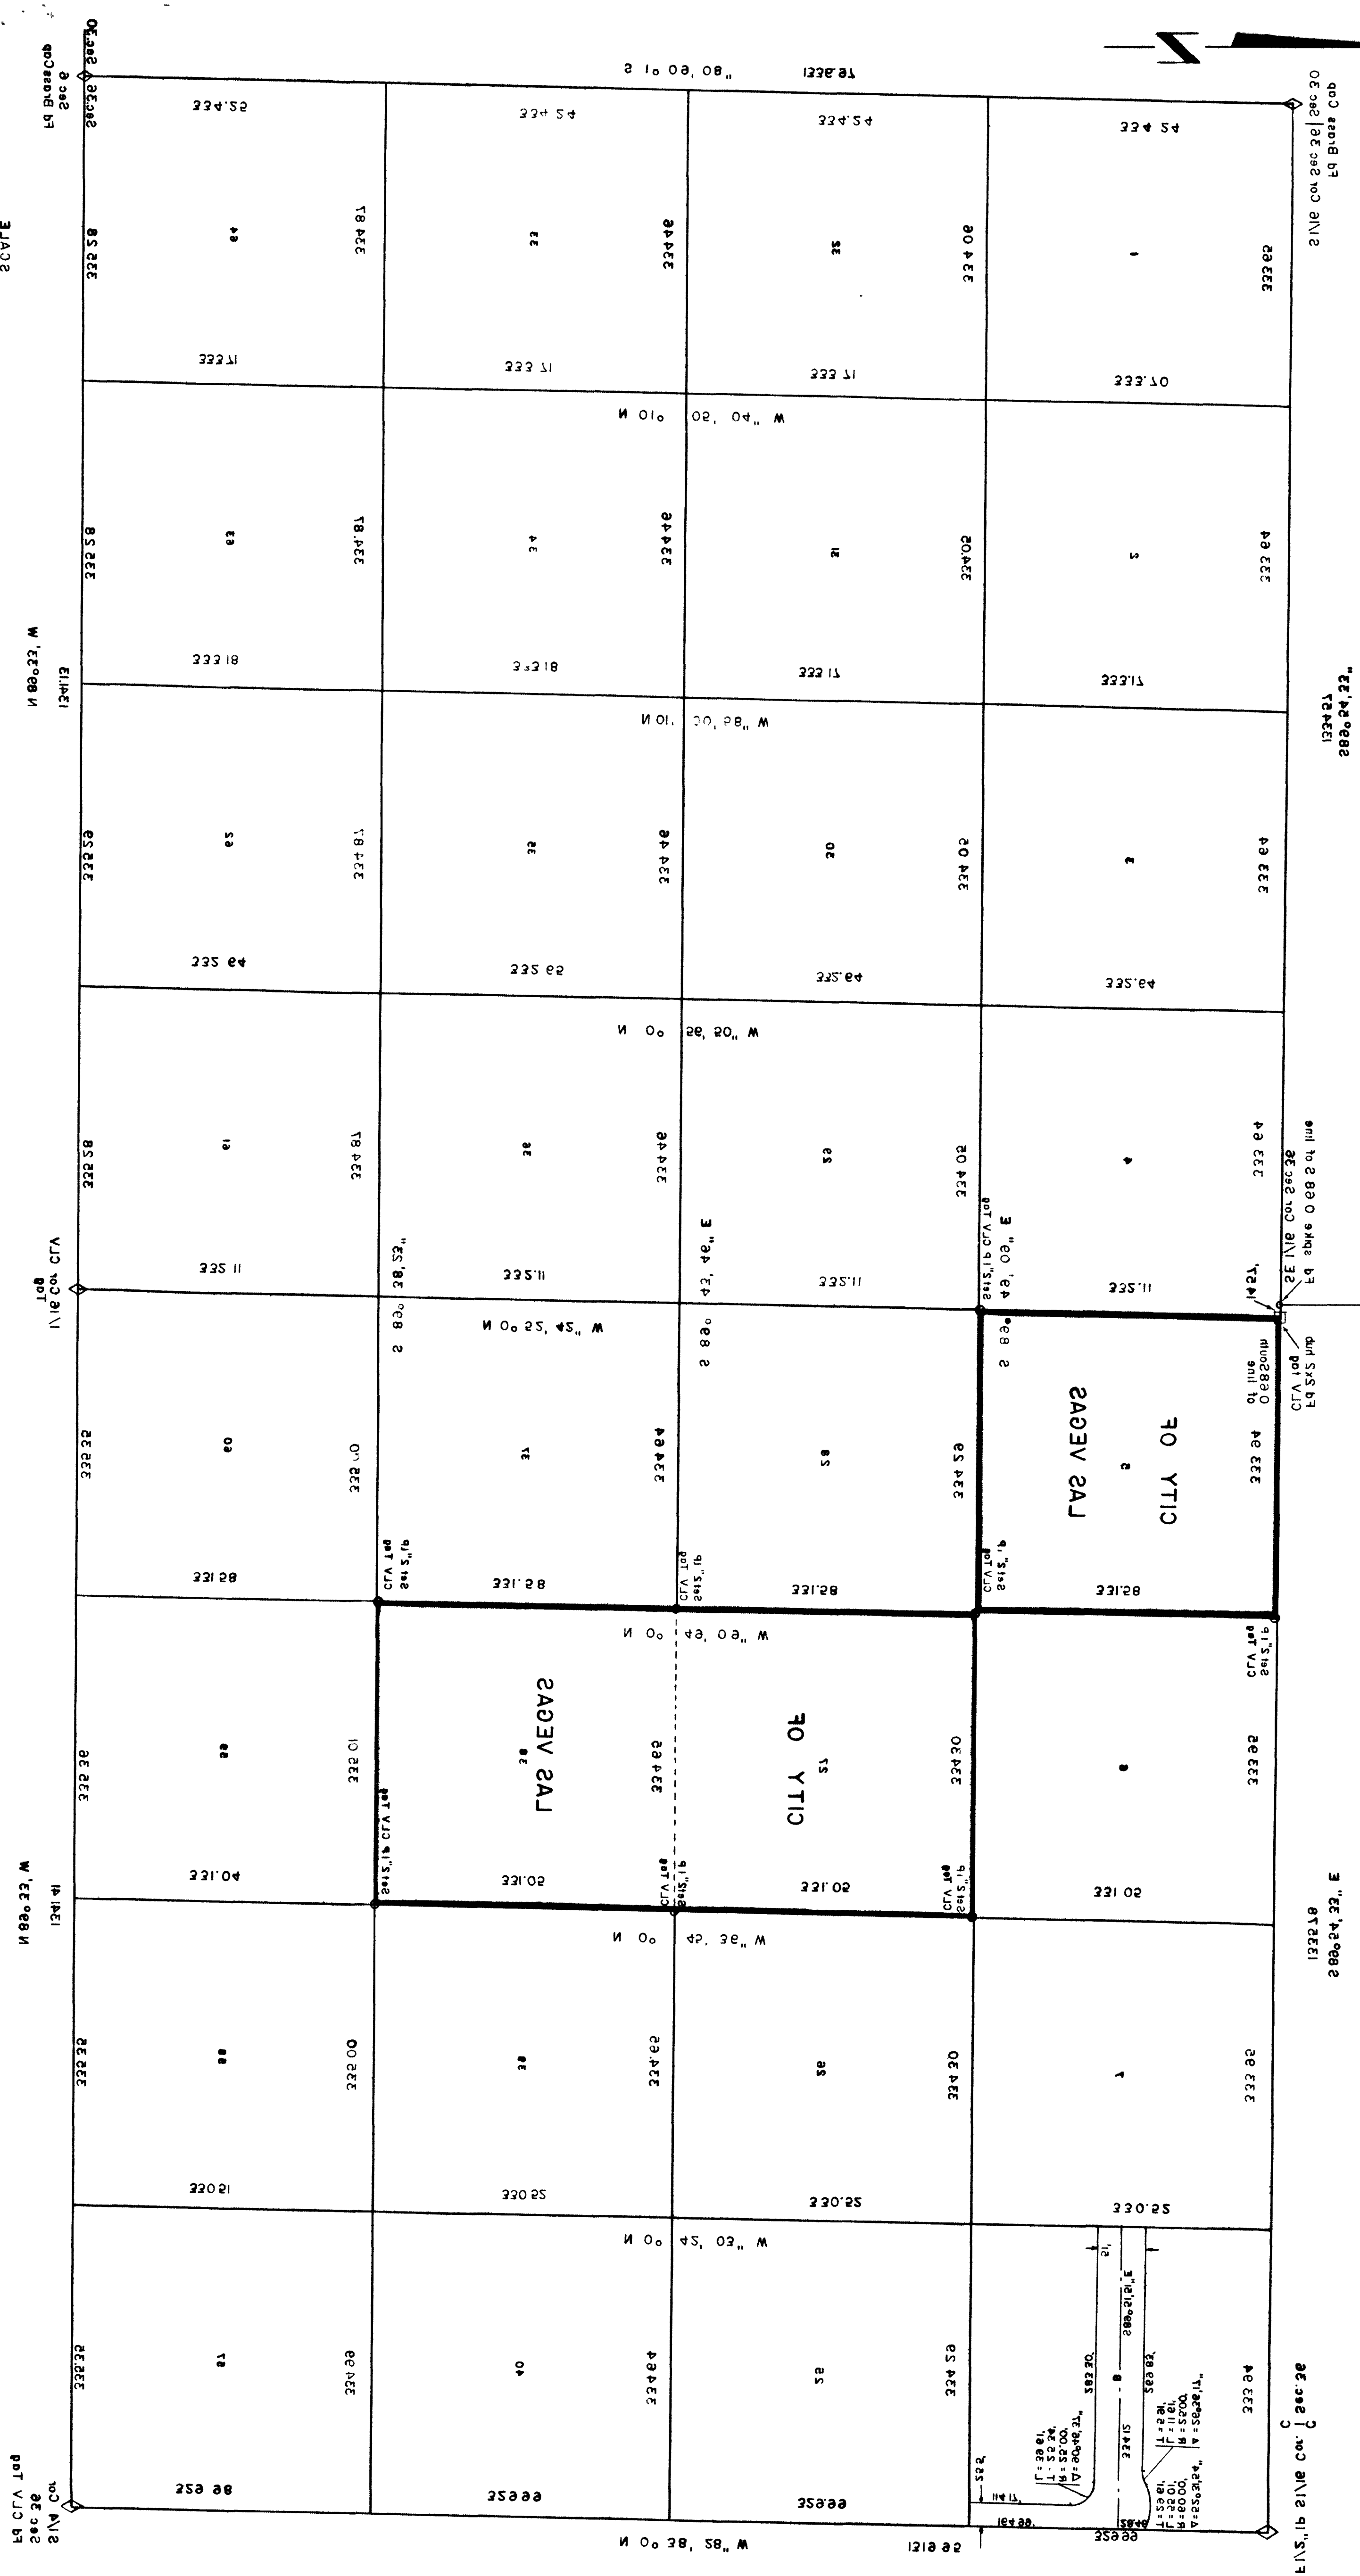



ADDITIONAL COPY TO THE
FBI BUREAU

ALL INFORMATION CONTAINED
HEREIN IS UNCLASSIFIED
DATE 10/10/01 BY 60322 UCBAW

