


TENAYA II - UNIT 2

A PORTION OF THE NW 1/4 OF THE SE 1/4 OF SECTION 27, T. 20 S., R. 60 E., M.D.M., CITY OF LAS VEGAS, CLARK COUNTY, NEVADA

RAINBOW WEST- UNIT 1
BK. 22, PG. 46

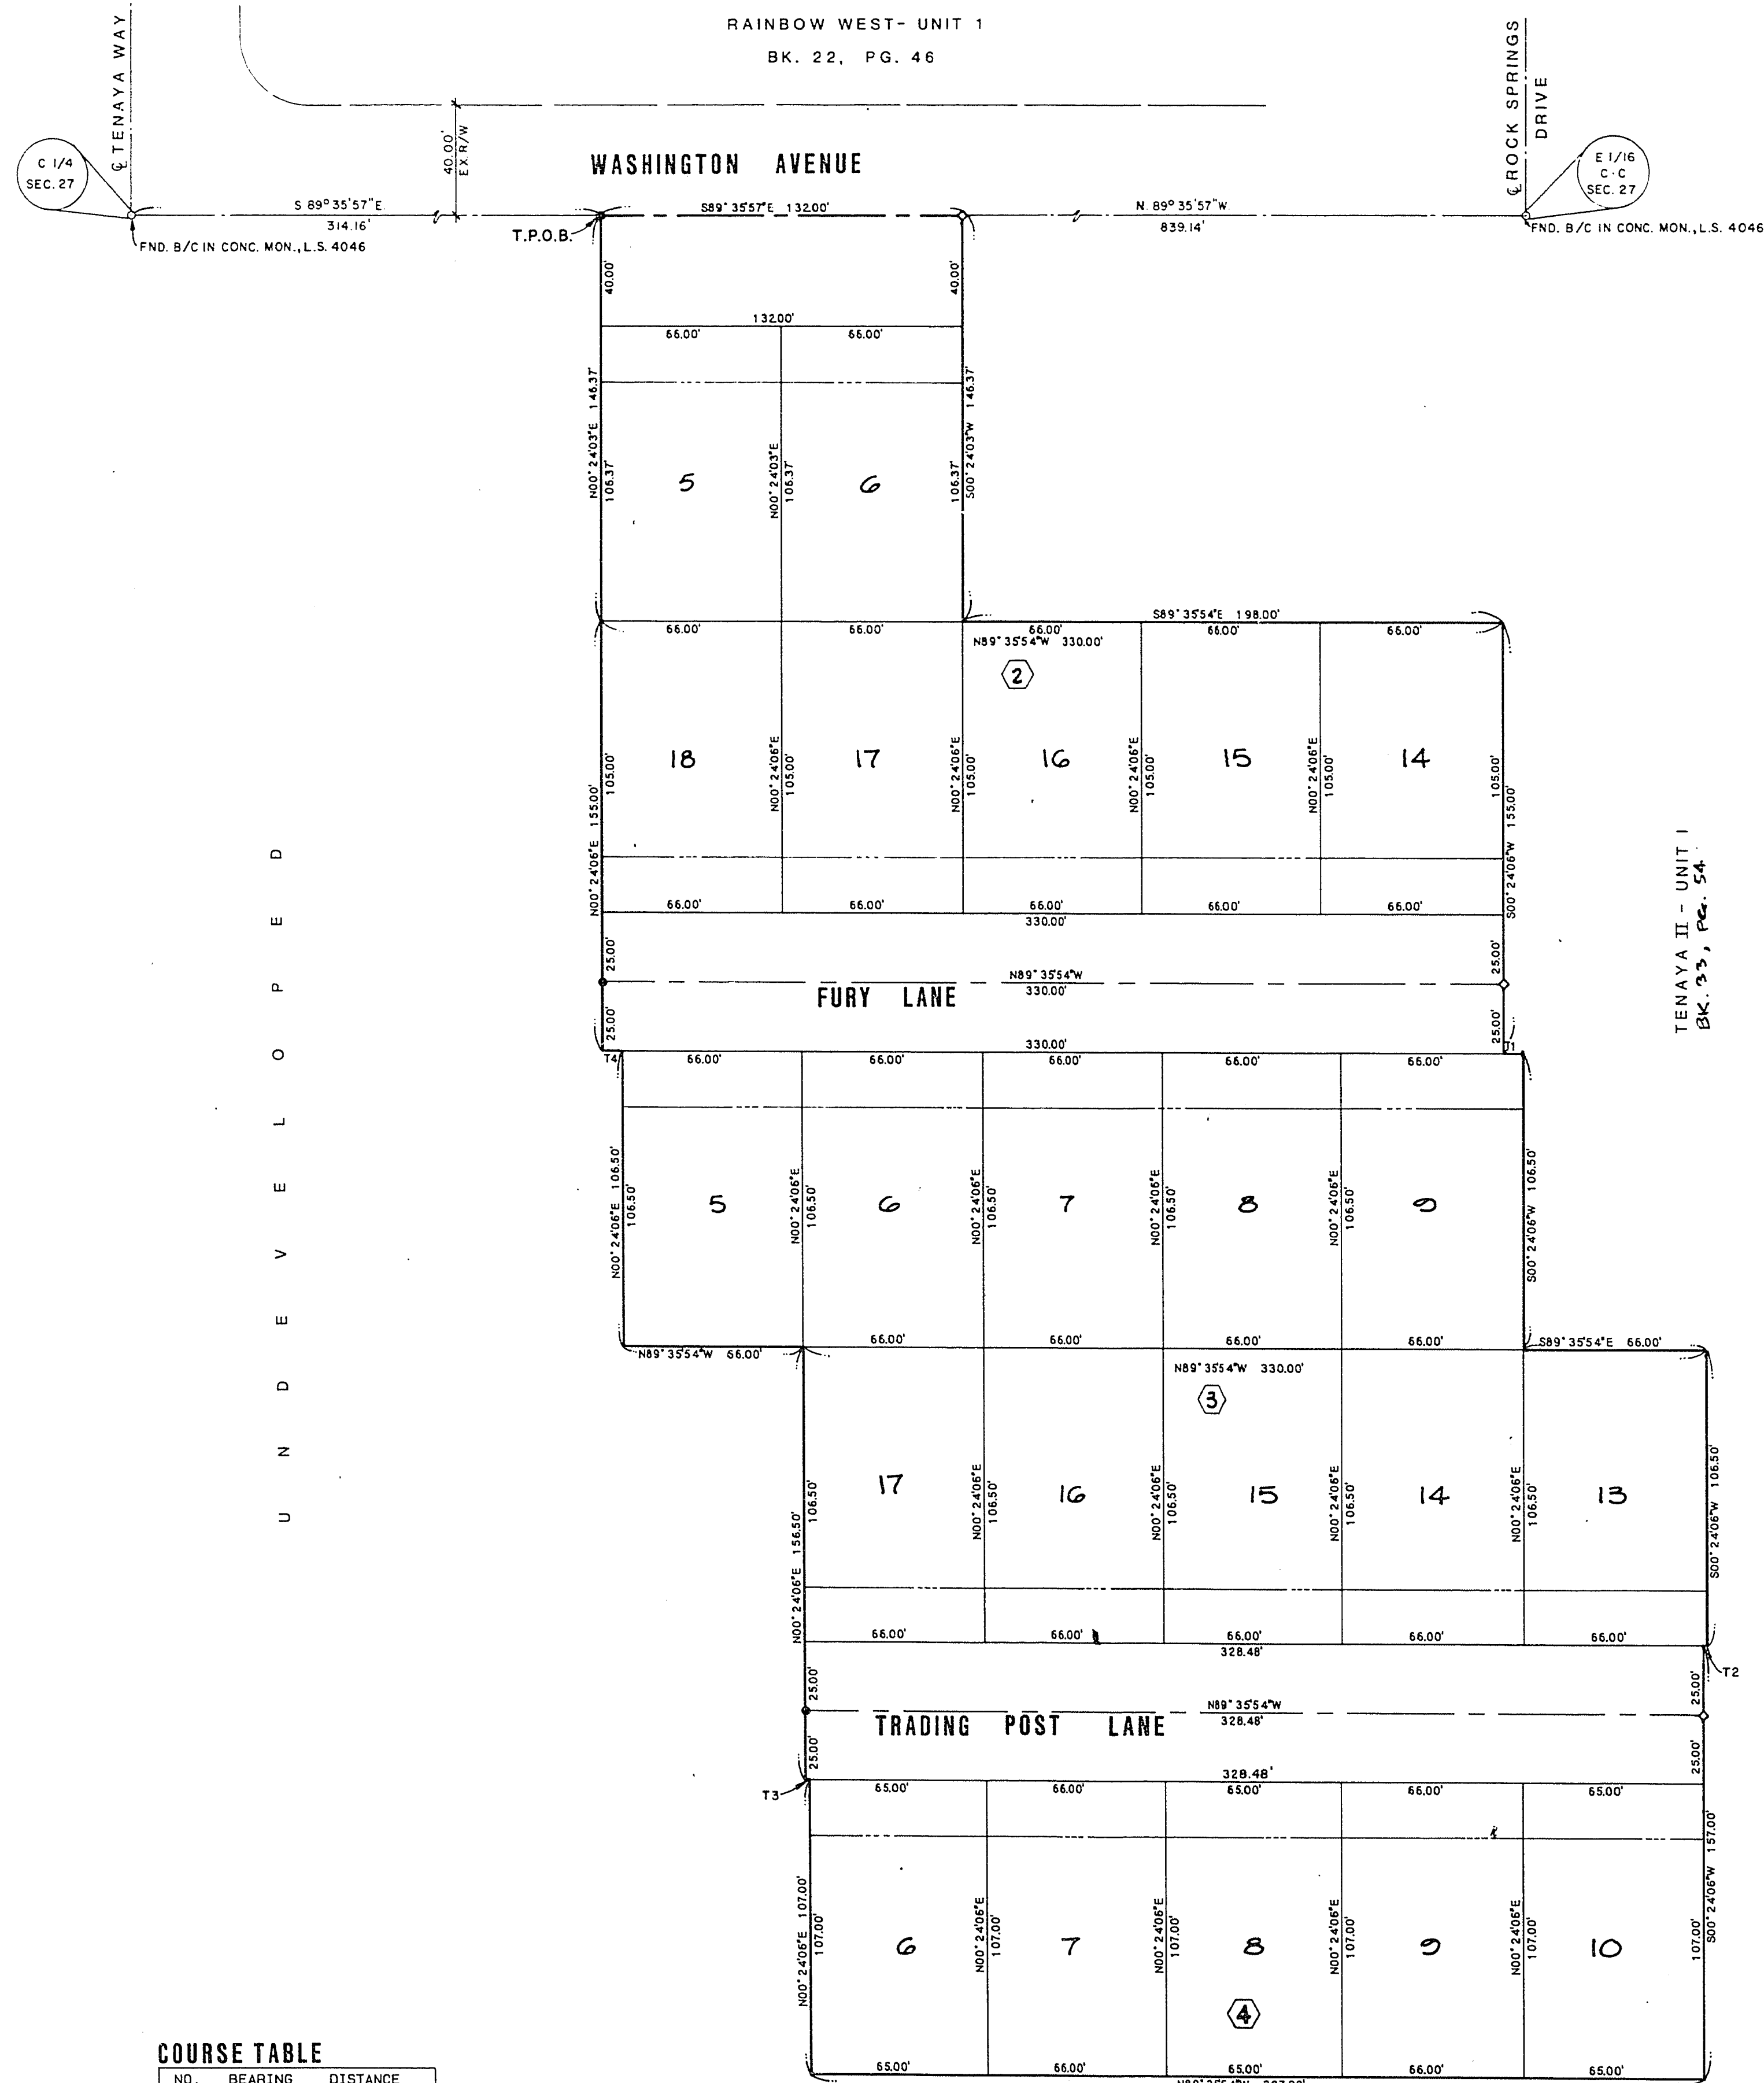


COURSE TABLE

NO.	BEARING	DISTANCE
T1	S89°35'54"E	7.15'
T2	N89°35'54"W	1.52'
T3	N89°35'54"W	1.48'
T4	N89°35'54"W	7.15'

U N D E V E L O P E D

TENAYA II - UNIT 1
BK. 33, PG. 54


SURVEY ANALYSIS NOT TO SCALE

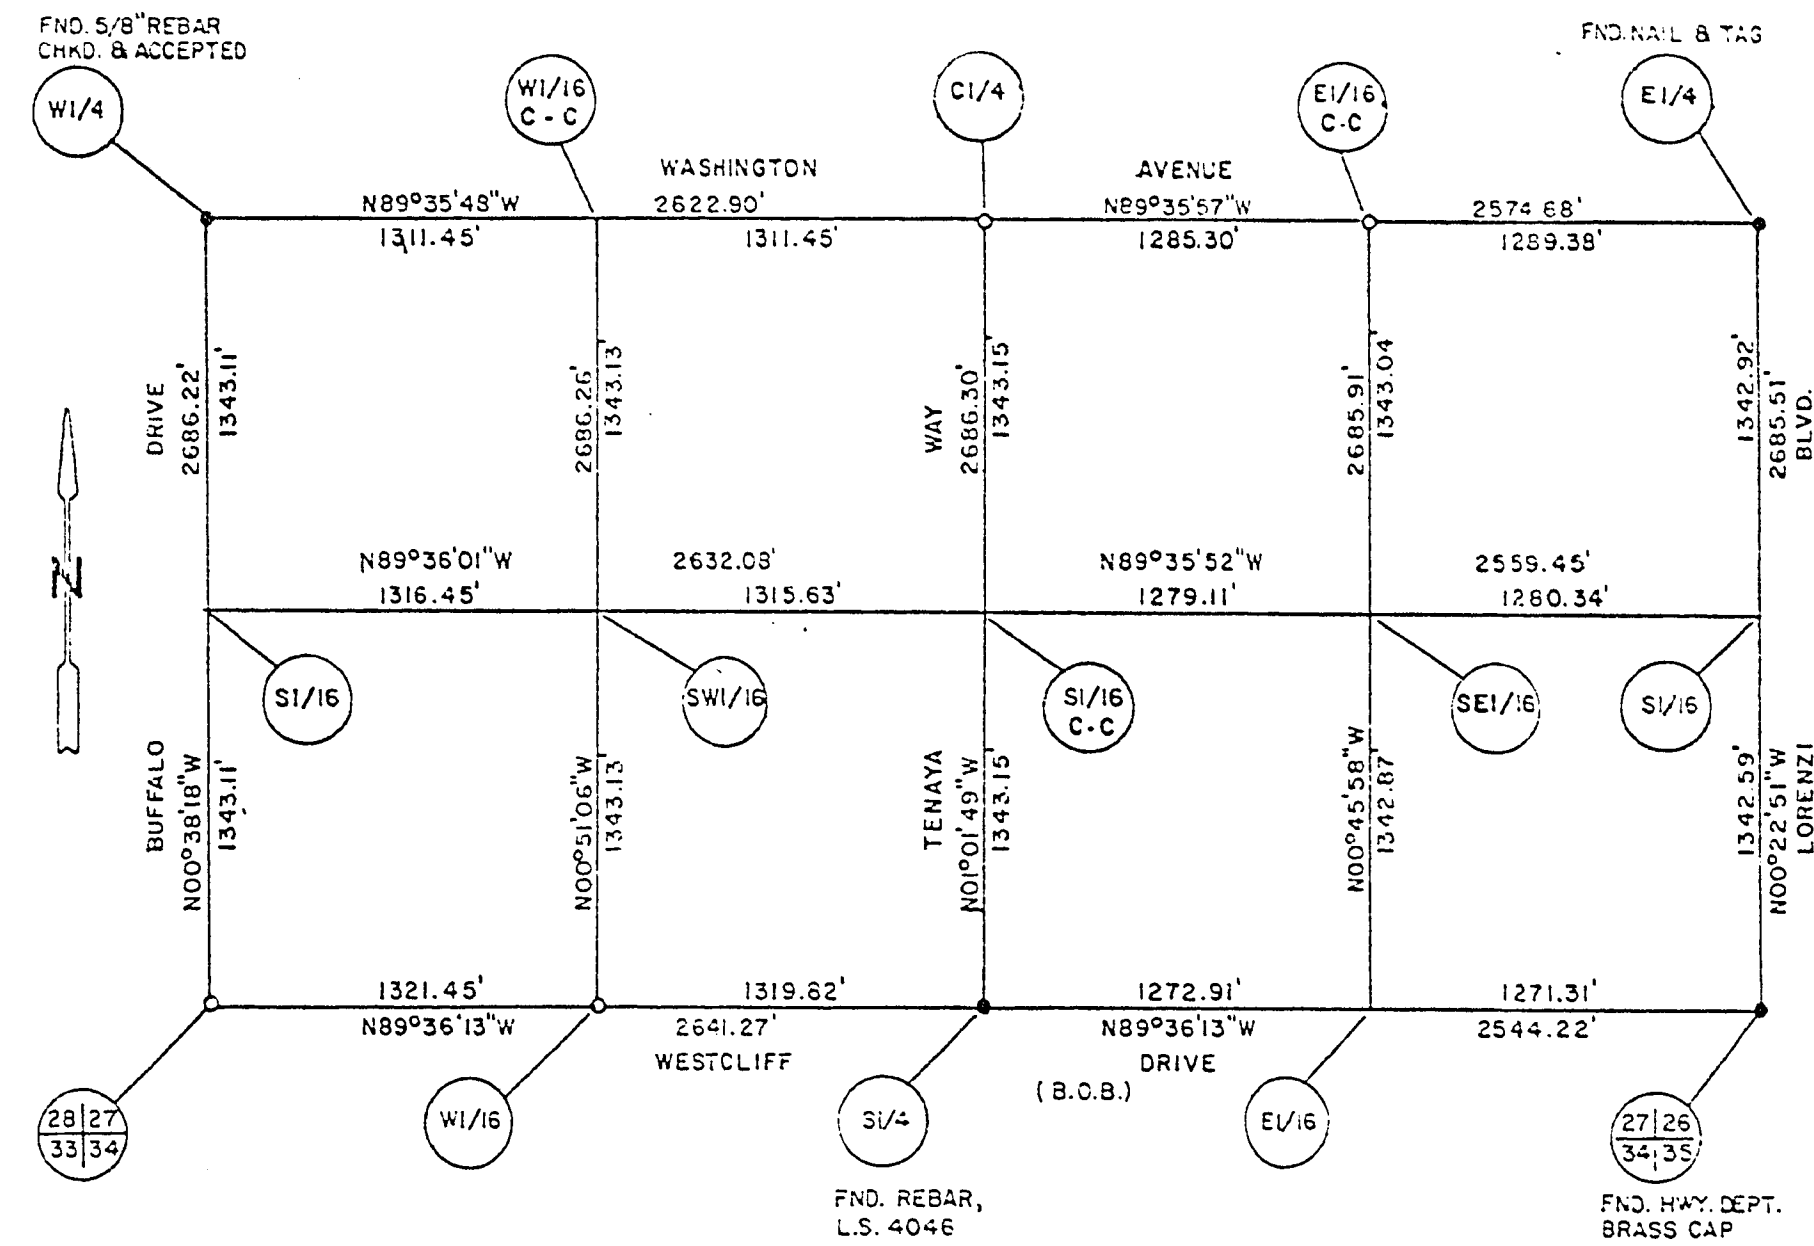

LEGEND
• FOUND BRASS CAP, L.S. 4046
• FOUND AS INDICATED

LEGEND

- T.P.O.B. TRUE POINT OF BEGINNING
- 10 LOT NUMBER / TOTAL LOTS = 22
- (2) BLOCK NUMBER
- C1 CURVE NUMBER
- T2 COURSE NUMBER
- (R) RADIAL LINE
- MINIMUM BUILDING SETBACK LINE:
Front = 20' / Corner = 15'
- ⊙ FOUND POINT AS INDICATED
- SET 5/8" REBAR W/ALUM. CAP, L.S. 6201
- ◇ FOUND 5/8" REBAR & ALUM. CAP W/BRASS CAP REF., L.S. 6201

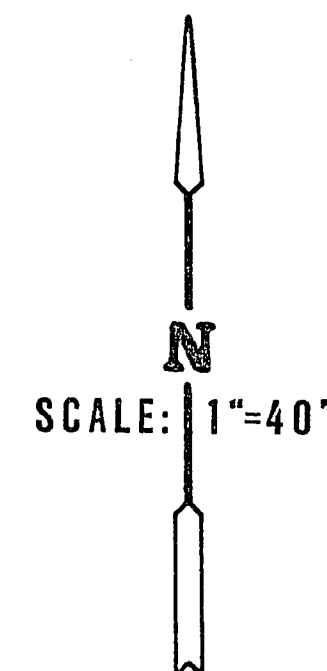

W.O.# 3158-II-2

SHEET 2 OF 2

BK.34 Pg 58
3056-II-2