


# TENAYA III - UNIT 1

A PORTION OF THE SOUTHEAST QUARTER [SE 1/4] OF THE SOUTHWEST QUARTER [SW 1/4] OF SECTION 27, T.20 S. , R. 60 E. , M.D.M. , CITY OF LAS VEGAS , CLARK COUNTY, NEVADA.

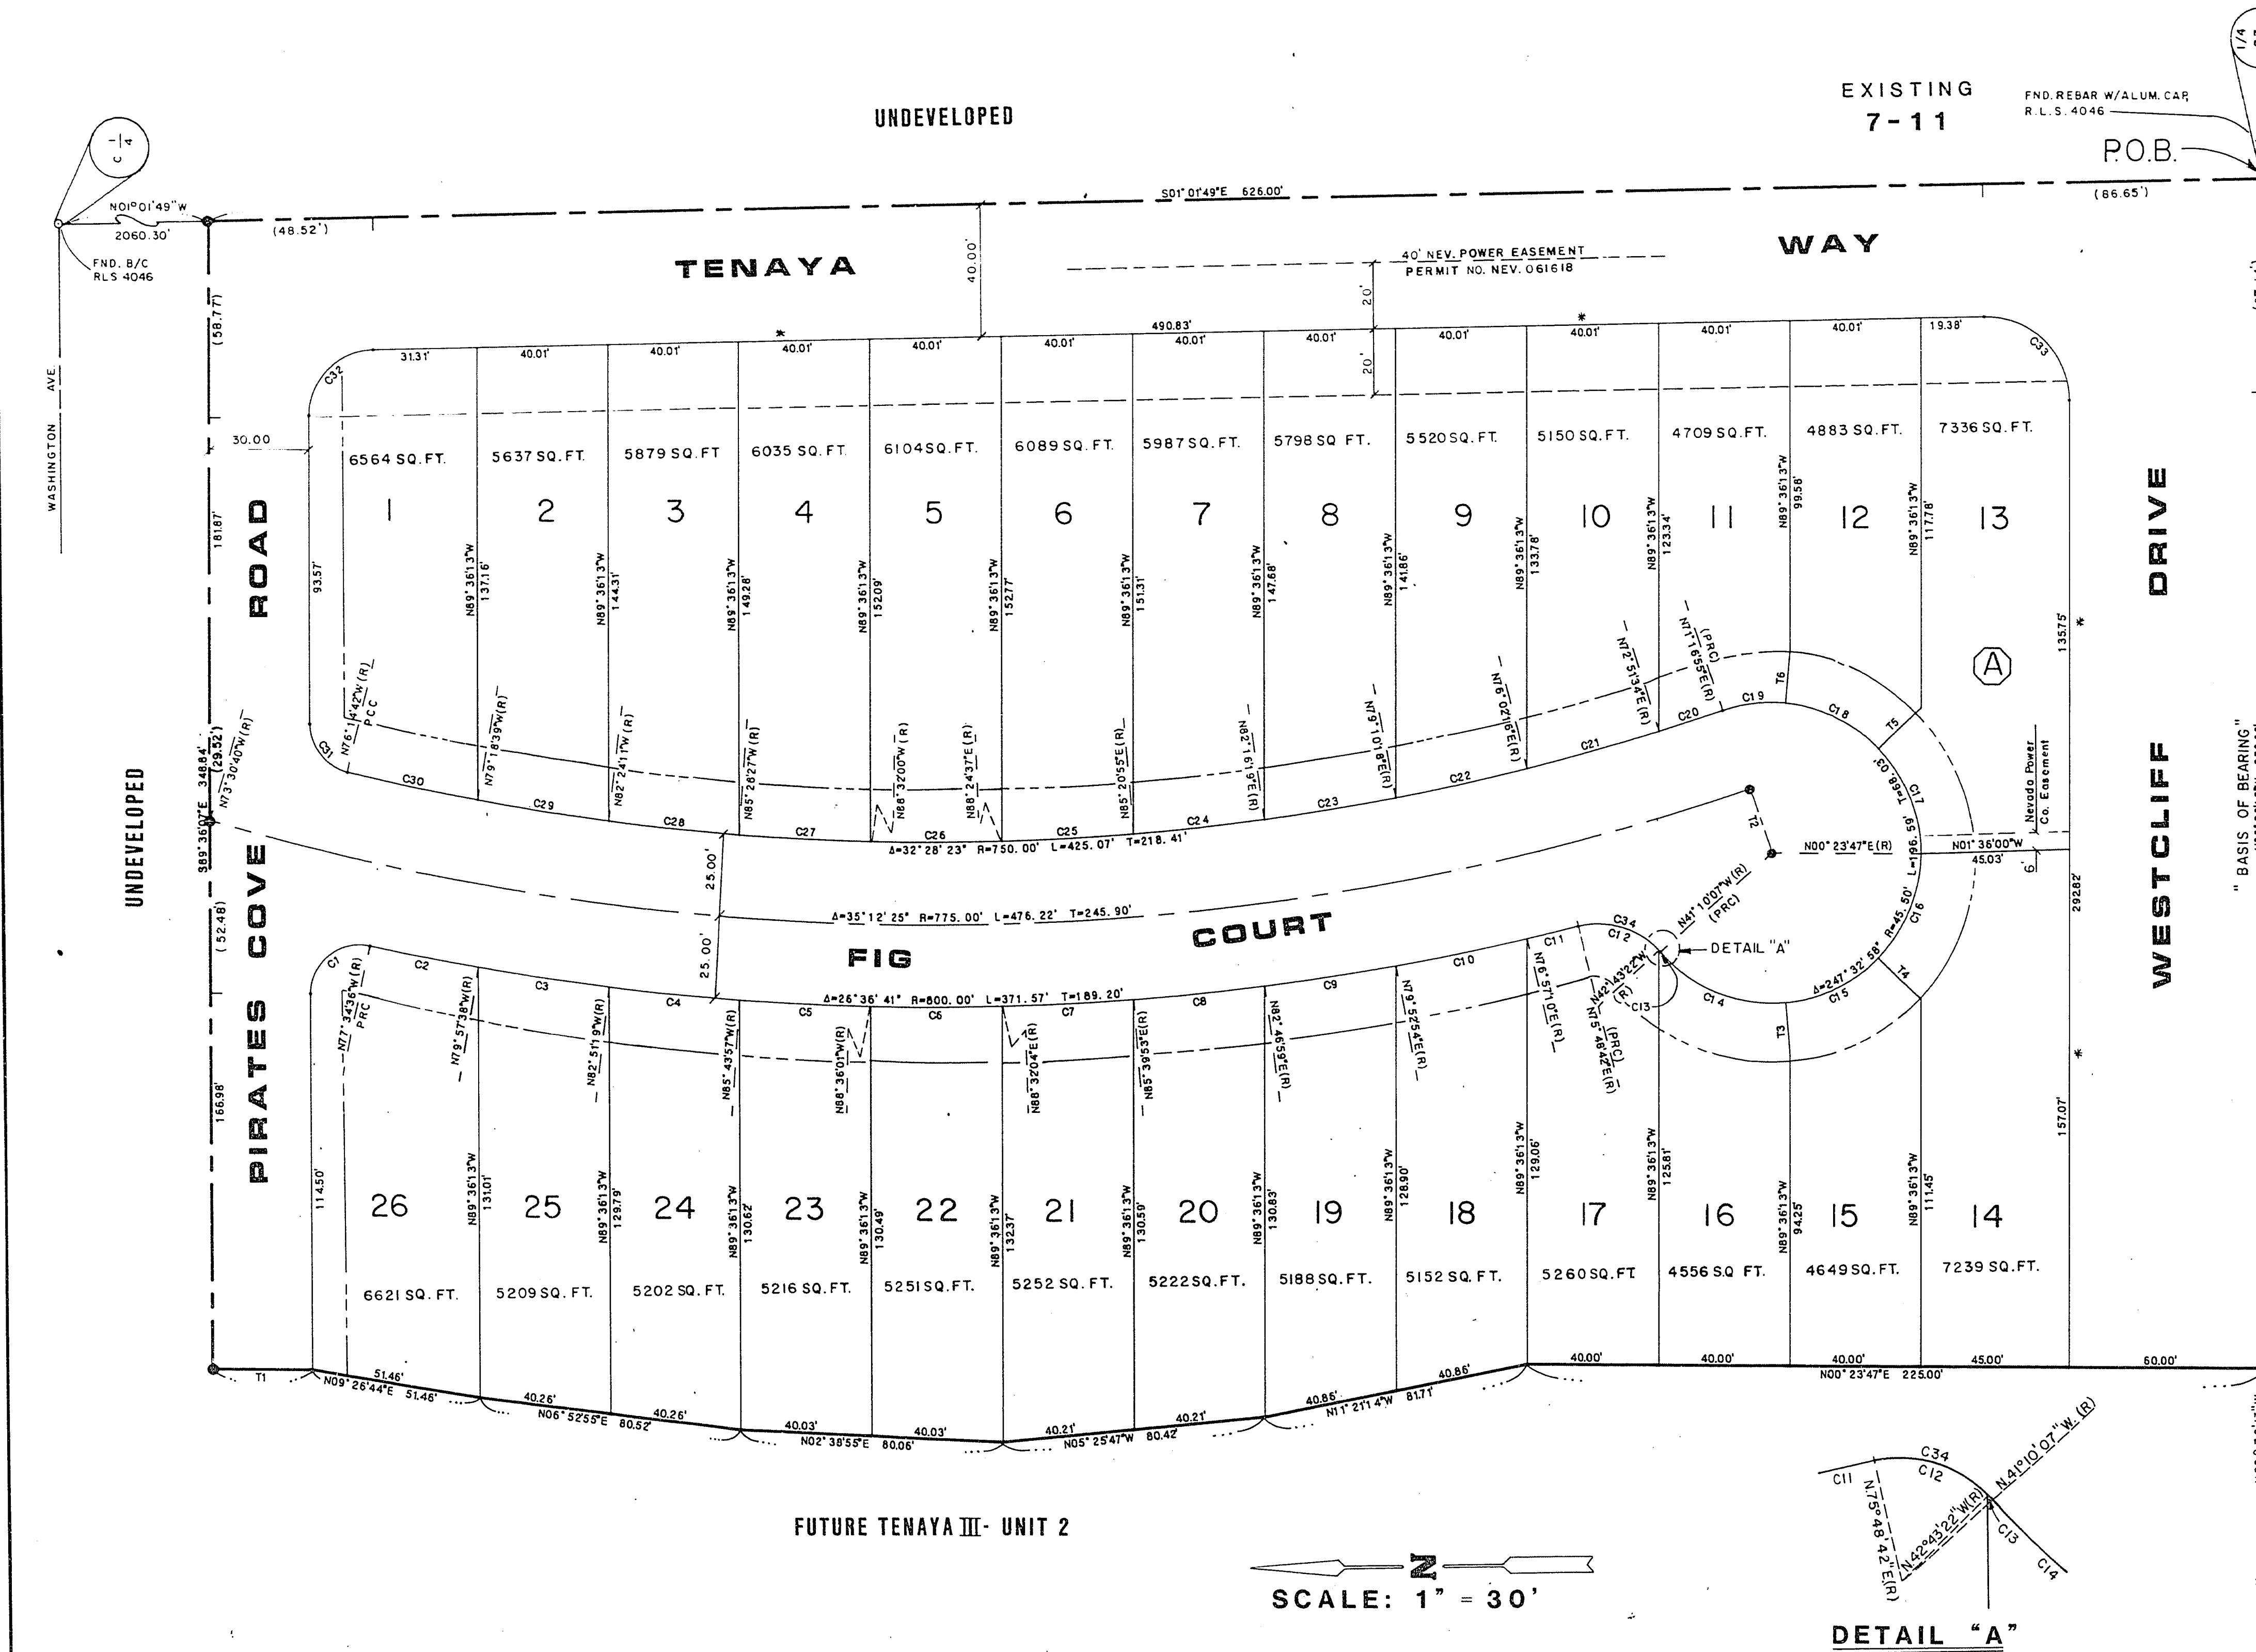

CURVE TABLE

| NO. | DELTA        | RADIUS  | LENGTH | TAN    |
|-----|--------------|---------|--------|--------|
| C1  | 102° 01' 30" | 15.00'  | 26.71' | 18.53' |
| C2  | 2° 23' 01"   | 800.00' | 33.28' | 16.54' |
| C3  | 2° 53' 41"   | 800.00' | 40.42' | 20.21' |
| C4  | 2° 52' 39"   | 800.00' | 40.18' | 20.09' |
| C5  | 2° 52' 04"   | 800.00' | 40.04' | 20.02' |
| C6  | 2° 51' 55"   | 800.00' | 40.01' | 20.01' |
| C7  | 2° 52' 11"   | 800.00' | 40.07' | 20.04' |
| C8  | 2° 52' 54"   | 800.00' | 40.24' | 20.12' |
| C9  | 2° 54' 05"   | 800.00' | 40.51' | 20.26' |
| C10 | 2° 55' 44"   | 800.00' | 40.89' | 20.45' |
| C11 | 1° 08' 27"   | 800.00' | 15.93' | 7.97'  |
| C12 | 61° 27' 55"  | 25.00'  | 26.82' | 14.86' |
| C13 | 1° 33' 15"   | 25.00'  | 6.68'  | 3.34'  |
| C14 | 53° 33' 57"  | 45.50'  | 42.54' | 22.97' |
| C15 | 40° 47' 44"  | 45.50'  | 32.40' | 16.92' |
| C16 | 44° 04' 25"  | 45.50'  | 35.00' | 18.42' |
| C17 | 44° 04' 25"  | 45.50'  | 35.00' | 18.42' |
| C18 | 40° 47' 44"  | 45.50'  | 32.40' | 16.92' |
| C19 | 24° 14' 43"  | 45.50'  | 19.25' | 9.77'  |
| C20 | 1° 34' 39"   | 750.00' | 20.65' | 10.32' |
| C21 | 3° 10' 43"   | 750.00' | 41.61' | 20.81' |
| C22 | 3° 08' 02"   | 750.00' | 41.02' | 20.52' |
| C23 | 3° 06' 01"   | 750.00' | 40.58' | 20.30' |
| C24 | 3° 04' 35"   | 750.00' | 40.27' | 20.14' |
| C25 | 3° 03' 43"   | 750.00' | 40.08' | 20.04' |
| C26 | 3° 03' 22"   | 750.00' | 40.01' | 20.01' |
| C27 | 3° 03' 33"   | 750.00' | 40.05' | 20.03' |
| C28 | 3° 04' 16"   | 750.00' | 40.20' | 20.11' |
| C29 | 3° 05' 32"   | 750.00' | 40.48' | 20.24' |
| C30 | 3° 03' 57"   | 750.00' | 40.13' | 20.07' |
| C31 | 76° 38' 35"  | 15.00'  | 20.07' | 11.86' |
| C32 | 88° 34' 18"  | 20.00'  | 30.92' | 19.51' |
| C33 | 91° 25' 36"  | 25.00'  | 39.89' | 25.63' |
| C34 | 63° 01' 11"  | 25.00'  | 27.50' | 15.33' |

COURSE TABLE

| NO. | BEARING        | DISTANCE |
|-----|----------------|----------|
| T1  | N00° 23' 47" E | 30.00'   |
| T2  | N71° 11' 16" E | 20.50'   |
| T3  | N85° 15' 56" E | 16.00'   |
| T4  | N44° 28' 12" E | 17.83'   |
| T5  | N43° 40' 38" W | 17.83'   |
| T6  | N84° 28' 22" W | 16.00'   |

LEGEND

- 8 LOT NUMBER / TOTAL LOTS 26
- (A) BLOCK LETTERS
- C10 CURVE NUMBER
- T4 COURSE NUMBER
- BUILDING SETBACK LINE MINIMUM:  
16' FRONT / 10' CORNER
- (R) RADIAL LINE
- FOUND POINT AS INDICATED
- SET REBAR W/ALUM. CAP. , R.L.S. 6201  
W/BRASS CAP REF. IN THE CURB
- P.O.B. POINT OF BEGINNING

\* NOTE: DIRECT VEHICULAR ACCESS TO TENAYA WAY AND WESTCLIFF DRIVE FROM THE ABUTTING LOTS IS PROHIBITED.