

- NOTES**
- 1 REMOVE 185 LF OF EXISTING BLOCKWALL
  - 2 REMOVE EXISTING A.C.
  - 3 REMOVE EXISTING BLOCKWALL
  - 4 RELOCATE FIRE HYDRANT 55' WEST
  - 5 REMOVE 132 LF OF EXISTING CURB
  - 6 REMOVE EXISTING SIDEWALK WEST OF LINE
  - 7 REMOVE EXISTING FOUNTAIN
  - 8 REMOVE PLANTER AND FOUNTAIN PUMPS
  - 9 REMOVE COURT YARD
  - 10 REMOVE EXISTING A.C.
  - 11 REMOVE EXISTING WALL

**LEGEND**

EXISTING	PROPOSED	DESCRIPTION
---	---	RIGHT-OF-WAY
---	---	CENTERLINE
---	---	WATER LINE
---	---	SANITARY SEWER LINE
---	---	GAS LINE
---	---	STORM DRAIN
---	---	POWER LINE / POWER POLE
---	---	TELEPHONE LINE
---	---	FIRE HYDRANT
---	---	WATER VALVE
---	---	METERS / PULL BOXES
---	---	REDUCER
---	---	MANHOLE
---	---	CLEANOUT
---	---	CONTOUR
---	---	A.C. PAWING
---	---	TYPE "L" CURB & GUTTER
---	---	TYPE "A" CURB
---	---	CONCRETE
---	---	RETAINING WALL
---	---	CHAIN LINK FENCE
---	---	GRADE BREAK
---	---	WIRE FENCE
---	---	FINISH FLOOR
---	---	CLEANOUT INVERT ELEVATION
---	---	FLOW LINE
---	---	FINISH GRADE
---	---	TOP OF CURB
---	---	TOP OF WALL
---	---	GATE
---	---	SIGN
<b>STREET LIGHTS</b>		
---	---	100 W.H.P.S.
---	---	150 W.H.P.S.
---	---	200 W.H.P.S.
---	---	250 W.H.P.S.

**BASIS OF BEARING**  
 SOUTH 88°48'00" WEST, BEING THE CENTERLINE OF SAHARA AVENUE, THE SAME ALSO BEING THE EAST LINE OF SECTION 1, TOWNSHIP 21 SOUTH, RANGE 60 EAST, M.D.M., AS PER FILE 86, PAGE 18 OF PARCEL MAPS IN THE RECORDER'S OFFICE, CLARK COUNTY, NEVADA.


**BENCHMARK**  
 7C10 1S566, BEING A RIVET AND PLATE IN THE TOP OF CURB AT THE NORTHEAST RETURN OF SAHARA AVENUE AND EDMOND STREET. (NEAR THE POINT OF CURVATURE OF SAHARA AVENUE)  
 ELEV. = 2236.47' NAVD88 (681.6764M)

AVOID CUTTING UNDERGROUND UTILITIES. IT'S COSTLY.  
**Call before you Dig**  
 1-800-227-2600  
 (NATIONAL SERVICE CENTER)

AVOID OVERHEAD POWER LINE CONTACT.  
**Call before you OVERHEAD**  
 1-702-593-6111  
 (NEVADA STATE DEPARTMENT OF SAFETY SERVICES)

LOCHSA ENGINEERING ASSUMES NO RESPONSIBILITY FOR EXISTING UTILITY LOCATIONS AND ELEVATIONS. THE UTILITIES SHOWN ON THIS DRAWING HAVE BEEN PLOTTED FROM THE BEST AVAILABLE INFORMATION. IT IS HOWEVER, THE CONTRACTOR'S RESPONSIBILITY TO FIELD VERIFY THE LOCATION AND ELEVATION OF ALL UTILITIES PRIOR TO THE COMMENCEMENT OF ANY CONSTRUCTION. CONTRACTOR TO FIELD VERIFY ALL EXISTING SITE CONDITIONS PRIOR TO CONSTRUCTION. IF A CONFLICT EXISTS BETWEEN WHAT IS SHOWN ON THESE DRAWINGS AND WHAT EXISTS IN THE FIELD, THE CONTRACTOR IS TO NOTIFY THE ARCHITECT, OWNER'S REPRESENTATIVE OR ENGINEER IMMEDIATELY.

**LOCHSA ENGINEERING**  
 5828 Spring Mountain  
 Suite 308  
 Las Vegas, Nevada 89102  
 Phone (702) 365-9312  
 Fax (702) 365-9317

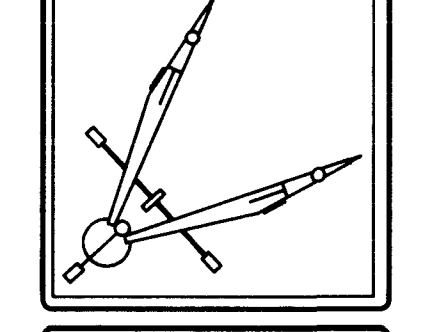

**THC**  
**HYPERBARIC TREATMENT & SURGERY ADDITION**

**DEMOLITION PLAN**

DATE:	NOV 18, 1997
JOB No.:	1288
DESIGN BY:	MARK L. HEDGE
DRAWN BY:	M.C.G.
SHEET No.:	C6
SHEET	6 OF 6

1706

107-V2775

