


REVISION	BY	DATE	REV
CORR. PER CLV REVIEW	DOR	1/29/85	

ENGINEERS & SURVEYORS
 INCORPORATED
 7022 W CHARLESTON BLVD
 LAS VEGAS, NEVADA 89117
 TELEPHONE 702 / 363-6415

SUBMITTED BY: *[Signature]*

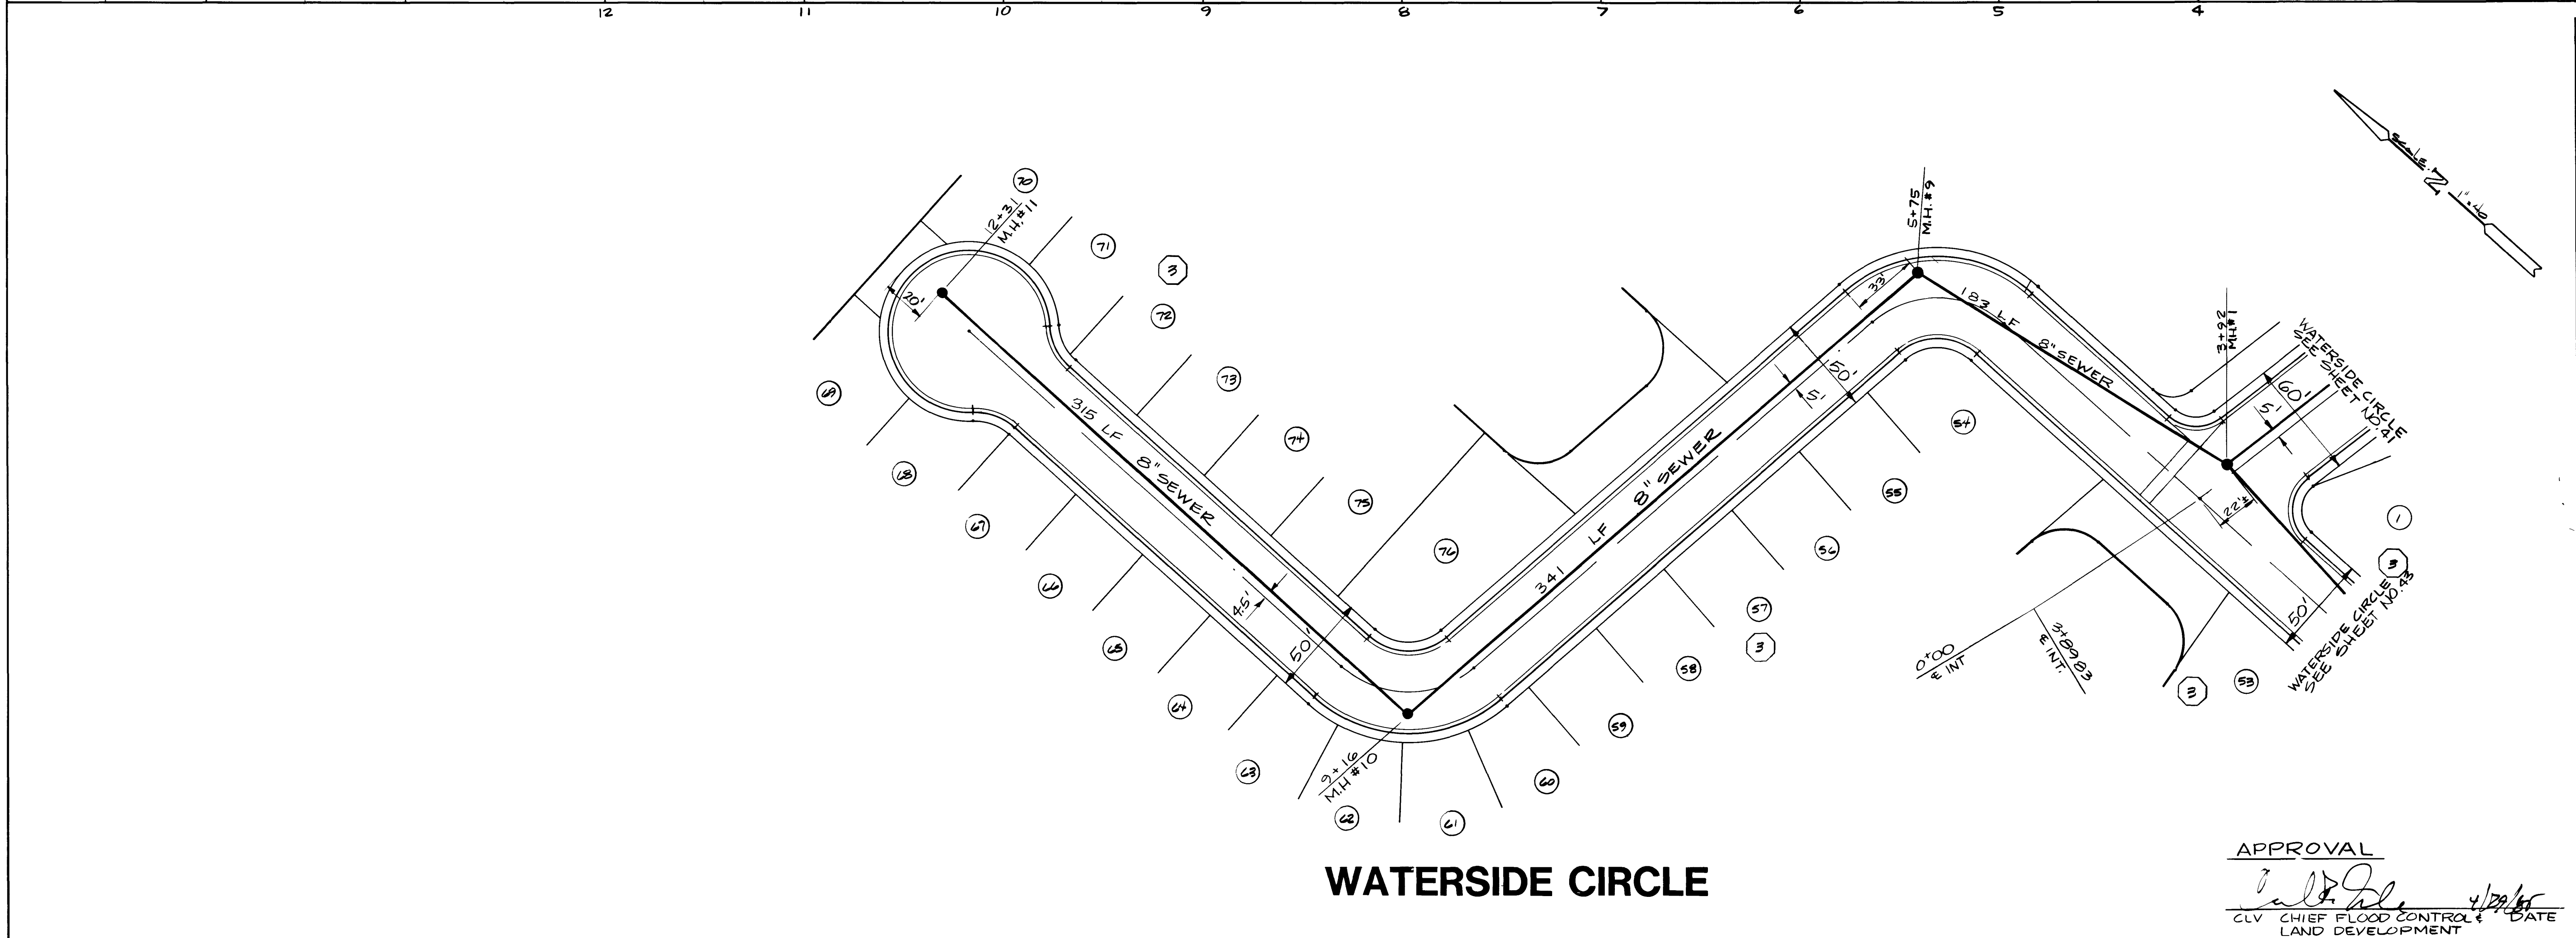

TITLE: SEWER PLAN & PROFILE
 PROJECT: THE LAKES at West Sahara Phase 1

WO NO	830802
BY	D. REED
DATE	12/17/84
SCALE	VER 1" = 4' HOR 1" = 40'

APPROVAL
[Signature]
 CLV CHIEF FLOOD CONTROL & LAND DEVELOPMENT DATE 4/29/85

SHEET: 42
 OF 46 SHEETS

