


REV	DATE	BY	REVISION
1	1/25/85	CRK	CORRECT PER CLV REVIEW

ENGINEERS & SURVEYORS
 INCORPORATED
 7022 W. CHARLESTON BLVD.
 LAS VEGAS, NEVADA 89117
 PH: 762-1000
 FAX: 762-1001

SUBMITTED BY: *[Signature]*
 DATE: 4/20/84

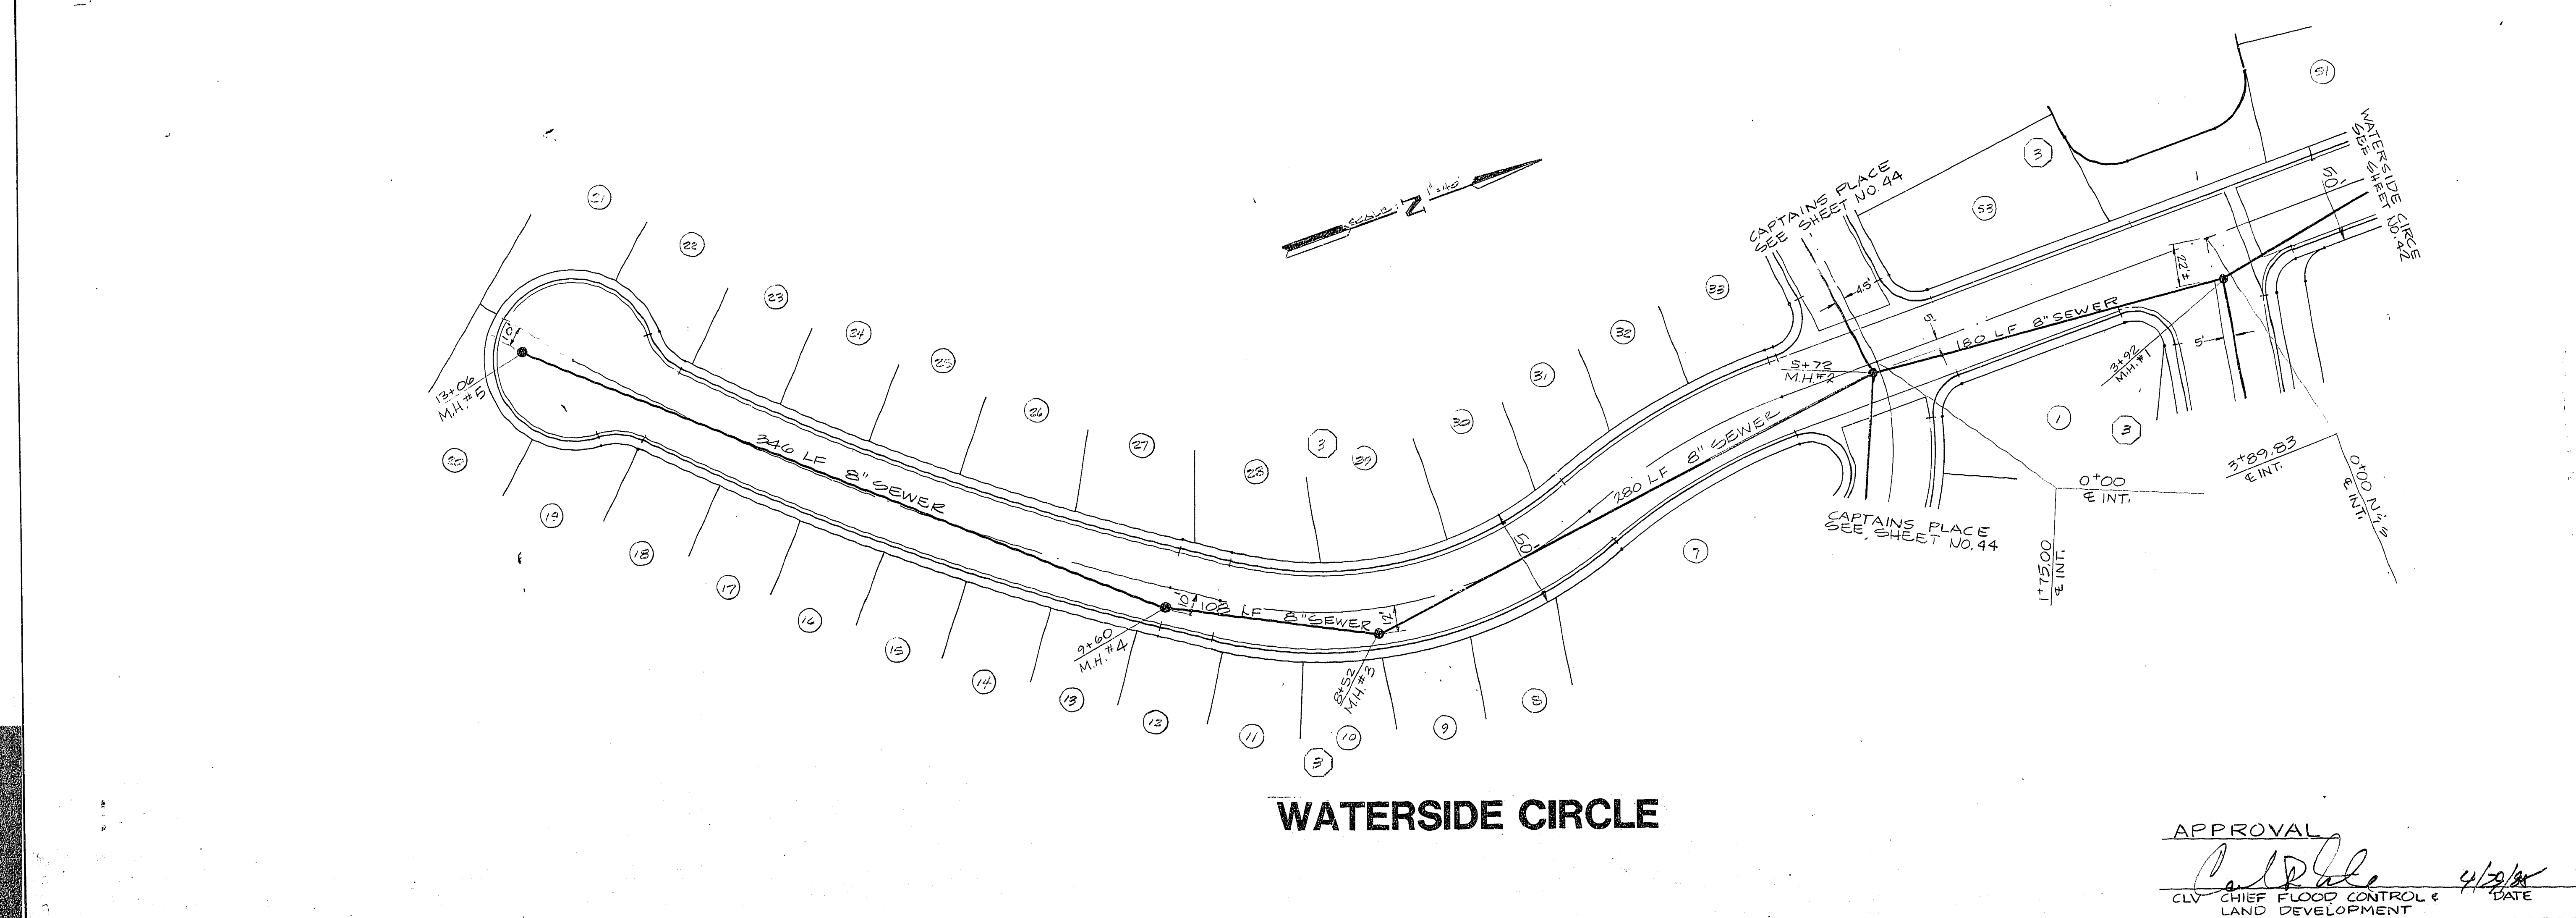

TITLE: SEWER PLAN & PROFILE
 PROJECT: THE LAKES at West Sahara Phase 1

WO NO.	830802
BY	D. REED
DATE	12/17/84
SCALE	VER 1" = 4' HOR 1" = 40'

SHEET: 43
 OF 46 SHEETS

APPROVAL
[Signature]
 CLV CHIEF FLOOD CONTROL & LAND DEVELOPMENT
 DATE: 4/20/84

1067-167
 307Y-1933-1