


REVISION	DATE	BY	REVISION
	1/23/85	DJR	CHG. PER CLV REVIEW
ENGINEERS & SURVEYORS INCORPORATED 7022 W. CHARLESTON BLVD. LAS VEGAS, NEVADA 89117 (702) 736-1000 / 363-6415			
SUBMITTED BY: <i>[Signature]</i> PAUL E. REED			

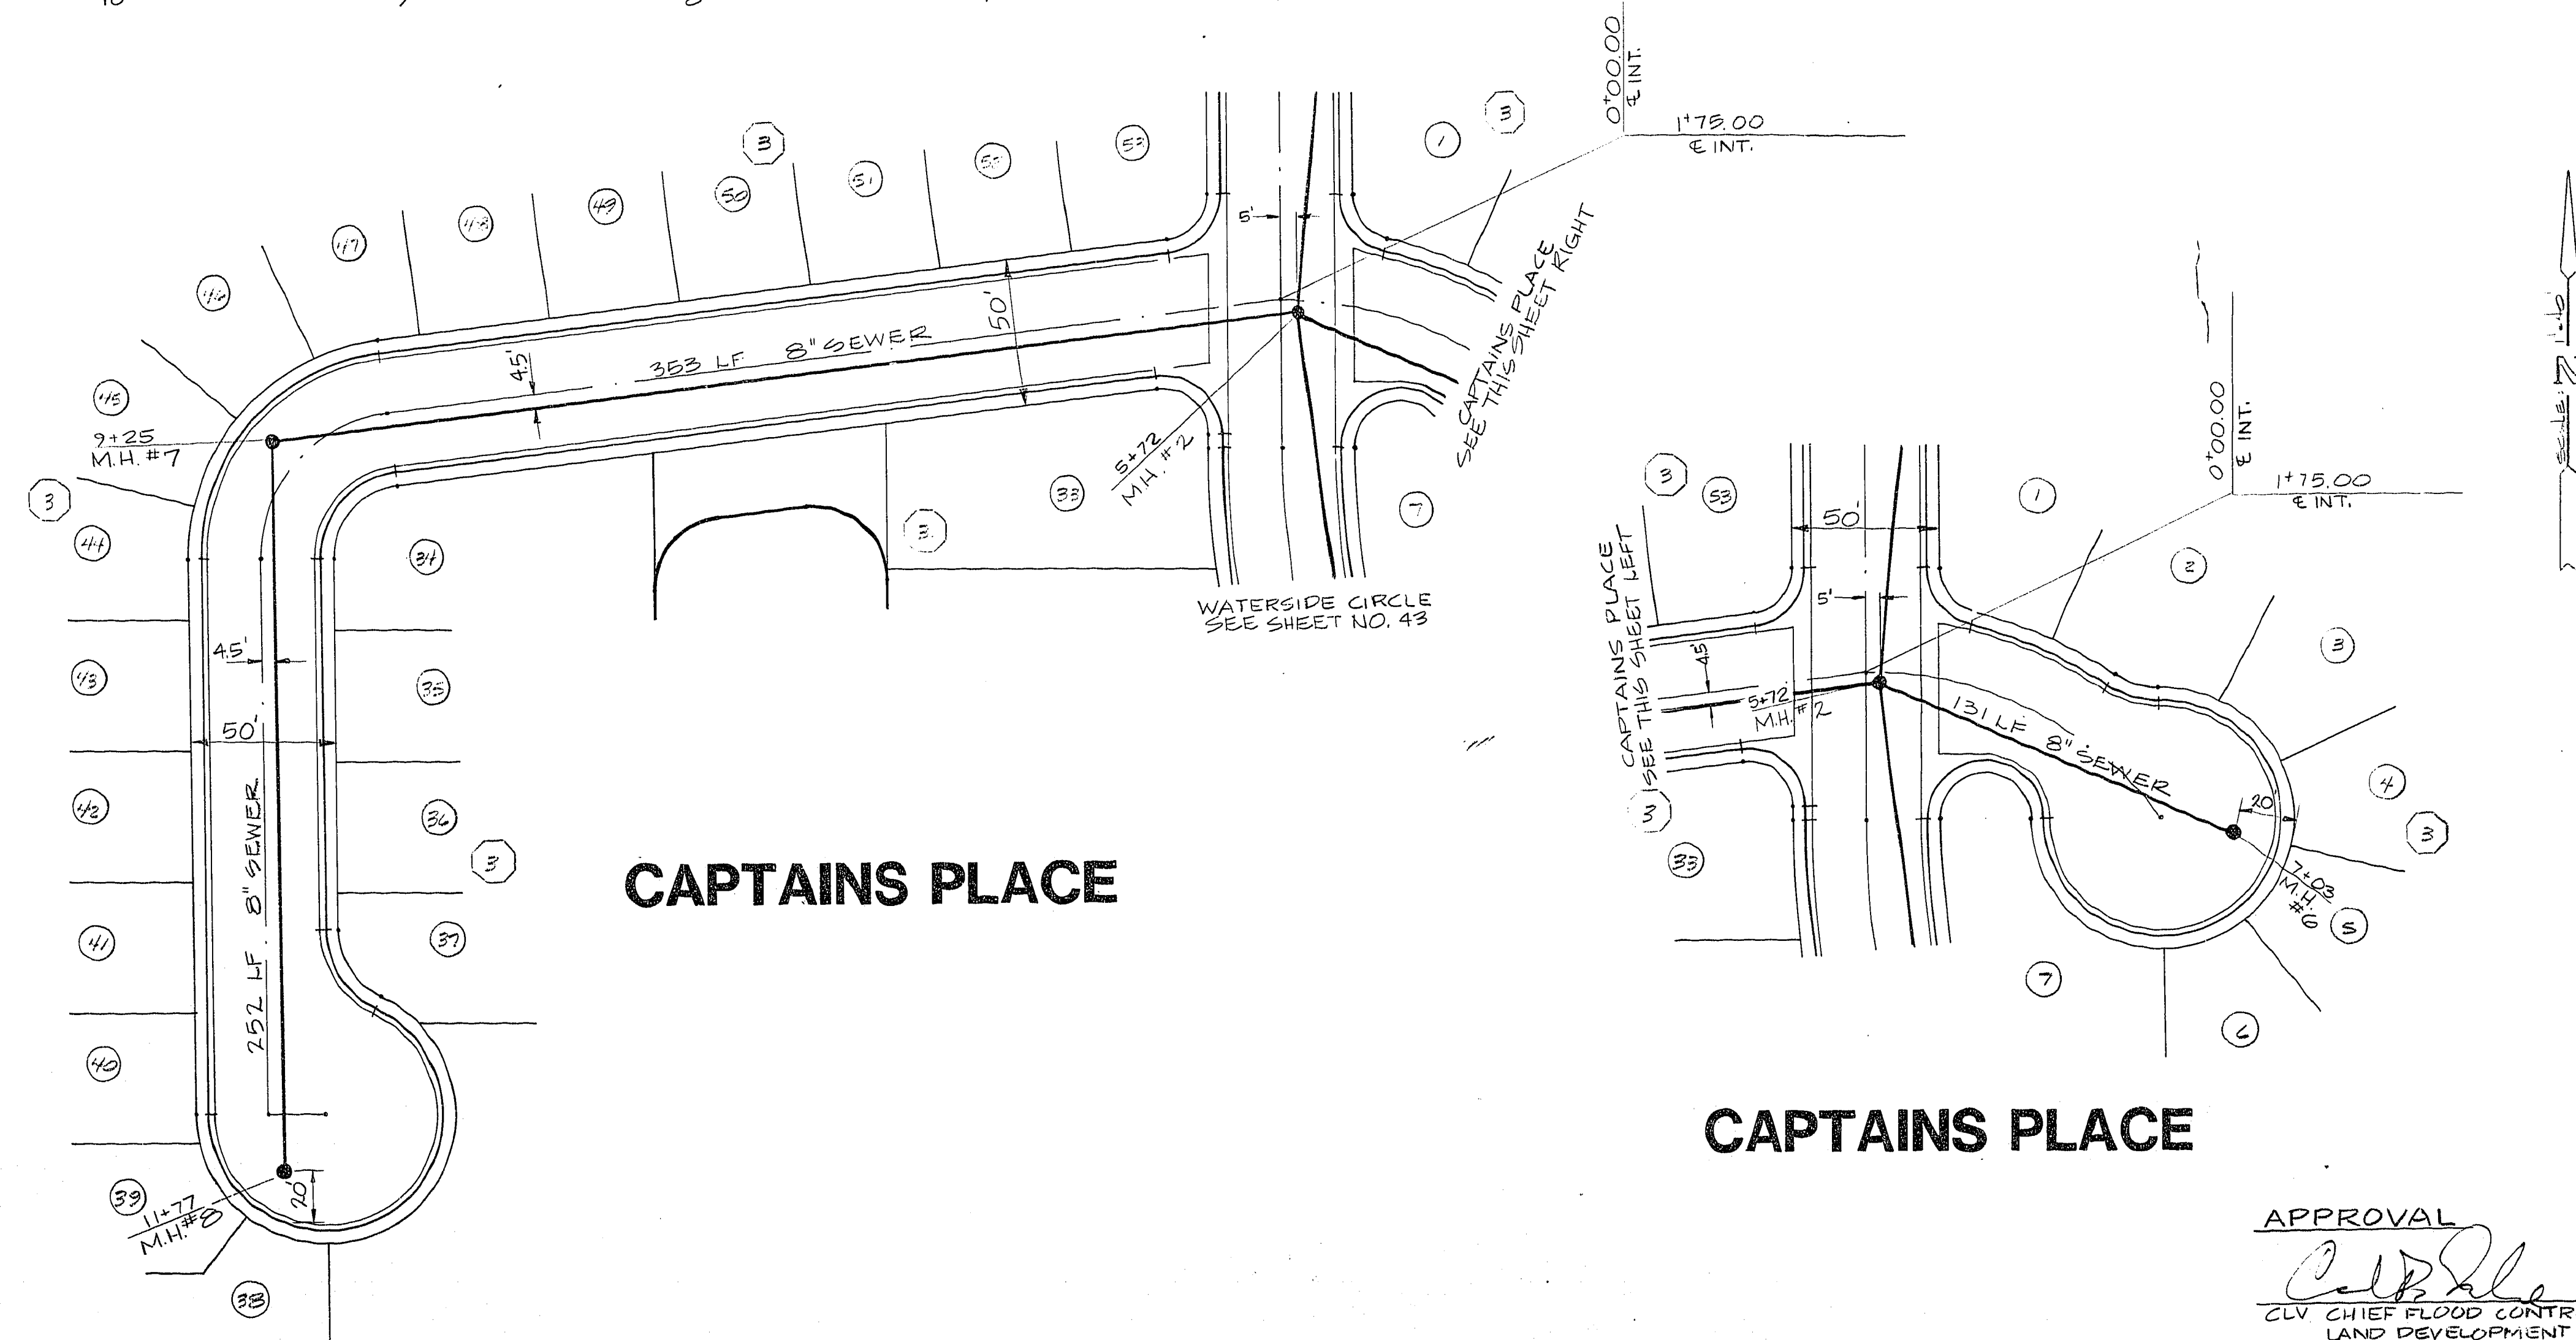

TITLE	SEWER PLAN & PROFILE
PROJECT	THE LAKES at West Sahara Phase 1
WO NO.	830802
BY	D. REED
DATE	12/17/84
SCALE	VER 1" = 4' HOR 1" = 40'
SHEET	44
OF 46 SHEETS	

APPROVAL  
*[Signature]*  
 CLV CHIEF FLOOD CONTROL GATE  
 LAND DEVELOPMENT

14-7-166 307Y-1933-1