


REV	DATE	BY	REVISION

ENGINEERS & SURVEYORS INCORPORATED
 7022 W. CHARLESTON BLVD.
 LAS VEGAS, NEVADA 89117
 PHONE: 702 / 363-6415

SUBMITTED BY: *Janet [Signature]*

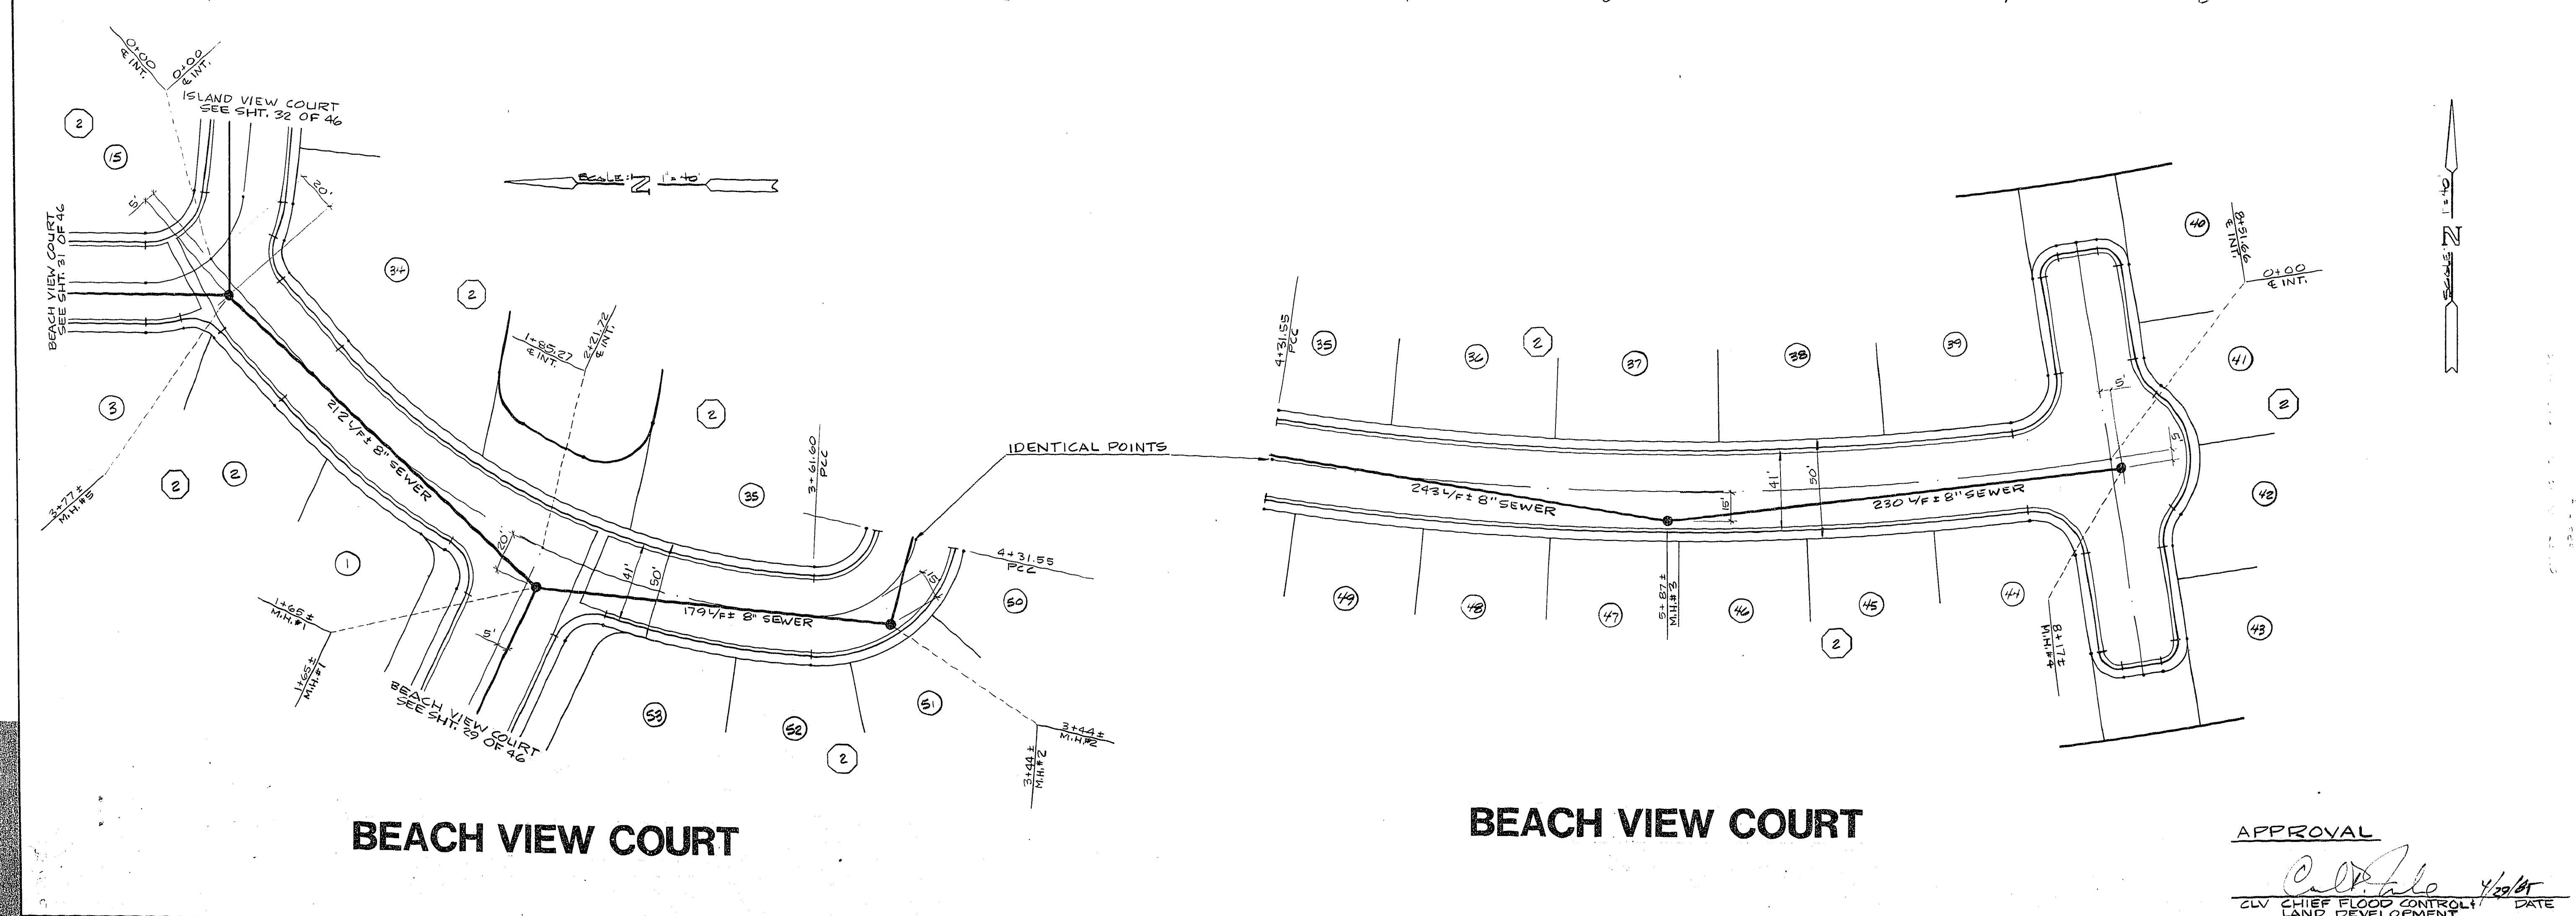

BEACH VIEW COURT

BEACH VIEW COURT

SEWER PLAN & PROFILE
BEACH VIEW COURT

THE LAKES at West Sahara Phase 1

TITLE: _____
 PROJECT: _____

WO NO. 830802
 BY D. REED
 DATE 12/17/84
 SCALE VER 1" = 4'
 HOR 1" = 40'

SHEET **30** OF 46 SHEETS

APPROVAL
[Signature]
 ZLV CHIEF FLOOD CONTROL DATE 1/20/85
 LAND DEVELOPMENT

16-7-154 3074-1933-1