


REV	DATE	BY	REVISION

ENGINEERS & SURVEYORS INCORPORATED
 7022 W. CHARLESTON BLVD
 LAS VEGAS, NEVADA 89117
 PHONE 702 / 363-6415
 SUBMITTED BY: *Paul E. [Signature]*

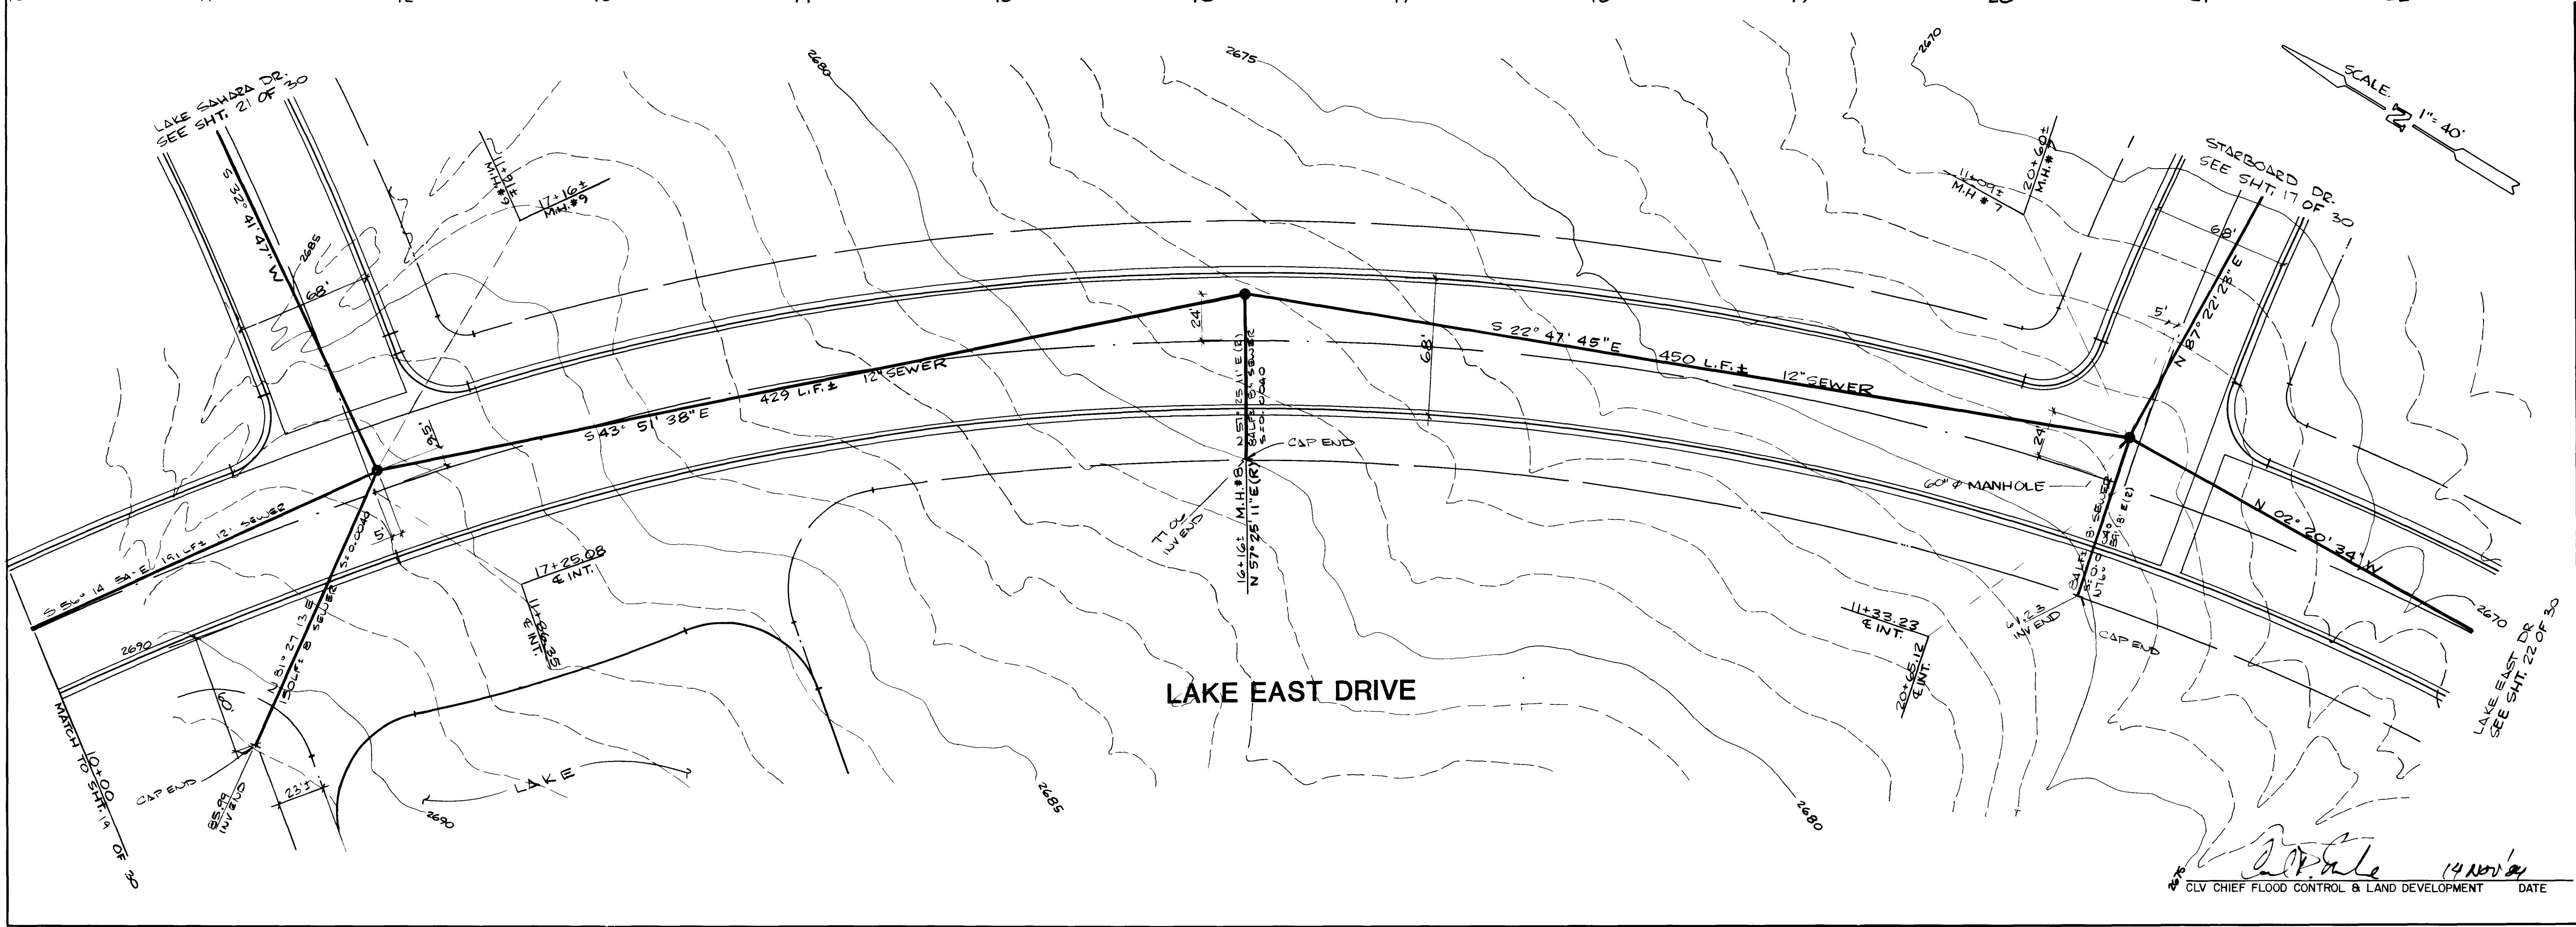

SCALE 1" = 40'
 TITLE: SEWER PLAN & PROFILE
 PROJECT: LAKE EAST DRIVE
 THE LAKES at WEST SAHARA - PHASE 1A

WO NO	830802
BY	D. REED
DATE	10/84
SCALE	HOR. 1" = 40' VERT. 1" = 10'

SHEET: 18
 OF 30 SHEETS
 DATE: 14 Nov 84
 CLV CHIEF FLOOD CONTROL & LAND DEVELOPMENT

