


REV	DATE	BY	REVISION

ENGINEERS & SURVEYORS
 INCORPORATED
 7022 W. CHARLESTON BLVD.
 LAS VEGAS, NEVADA 89117
 PHONE: 702 / 363-6415
 SUBMITTED BY: *[Signature]*

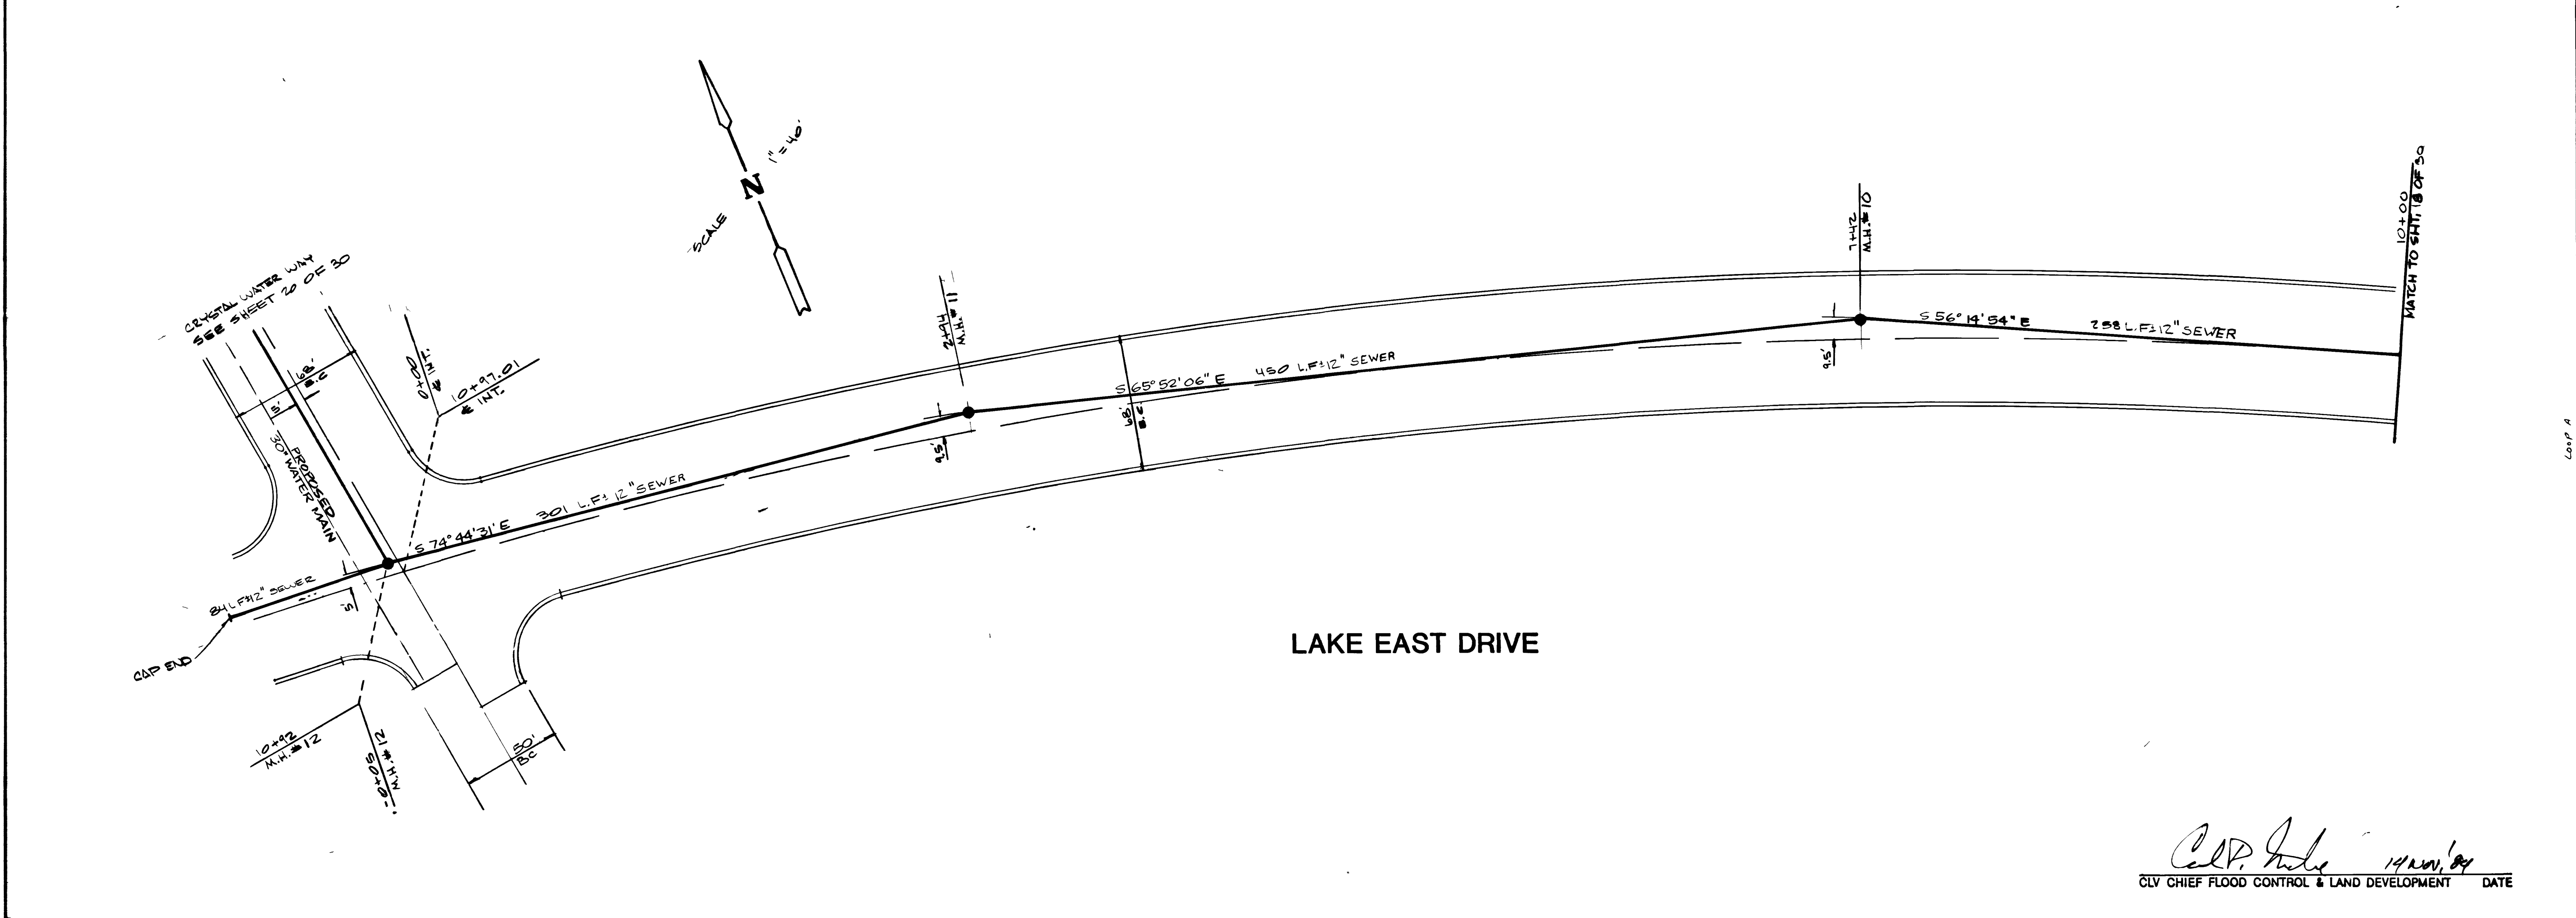

TITLE: SEWER PLAN & PROFILE
 LAKE EAST DRIVE
 PROJECT: THE LAKES at WEST SAHARA PHASE 1A

WO NO	830802-1A
BY	D. KRAMEBAUER
DATE	8-14-84
SCALE	HOR 1" = 40' VER 1" = 4'

SHEET: 19
 OF 30 SHEETS

Carl P. Indle 14 JUN 84
 CLV CHIEF FLOOD CONTROL & LAND DEVELOPMENT DATE

