


REV	DATE	BY	REVISION
1	01/09/85	DR	REVISION (REV'D FROM SHEET 22)

ENGINEERS & SURVEYORS INCORPORATED  
 7022 W. CHARLESTON BLVD.  
 LAS VEGAS, NEVADA 89117  
 PHONE: 702 / 363-6415

SUBMITTED BY: *Theresa J. ...*

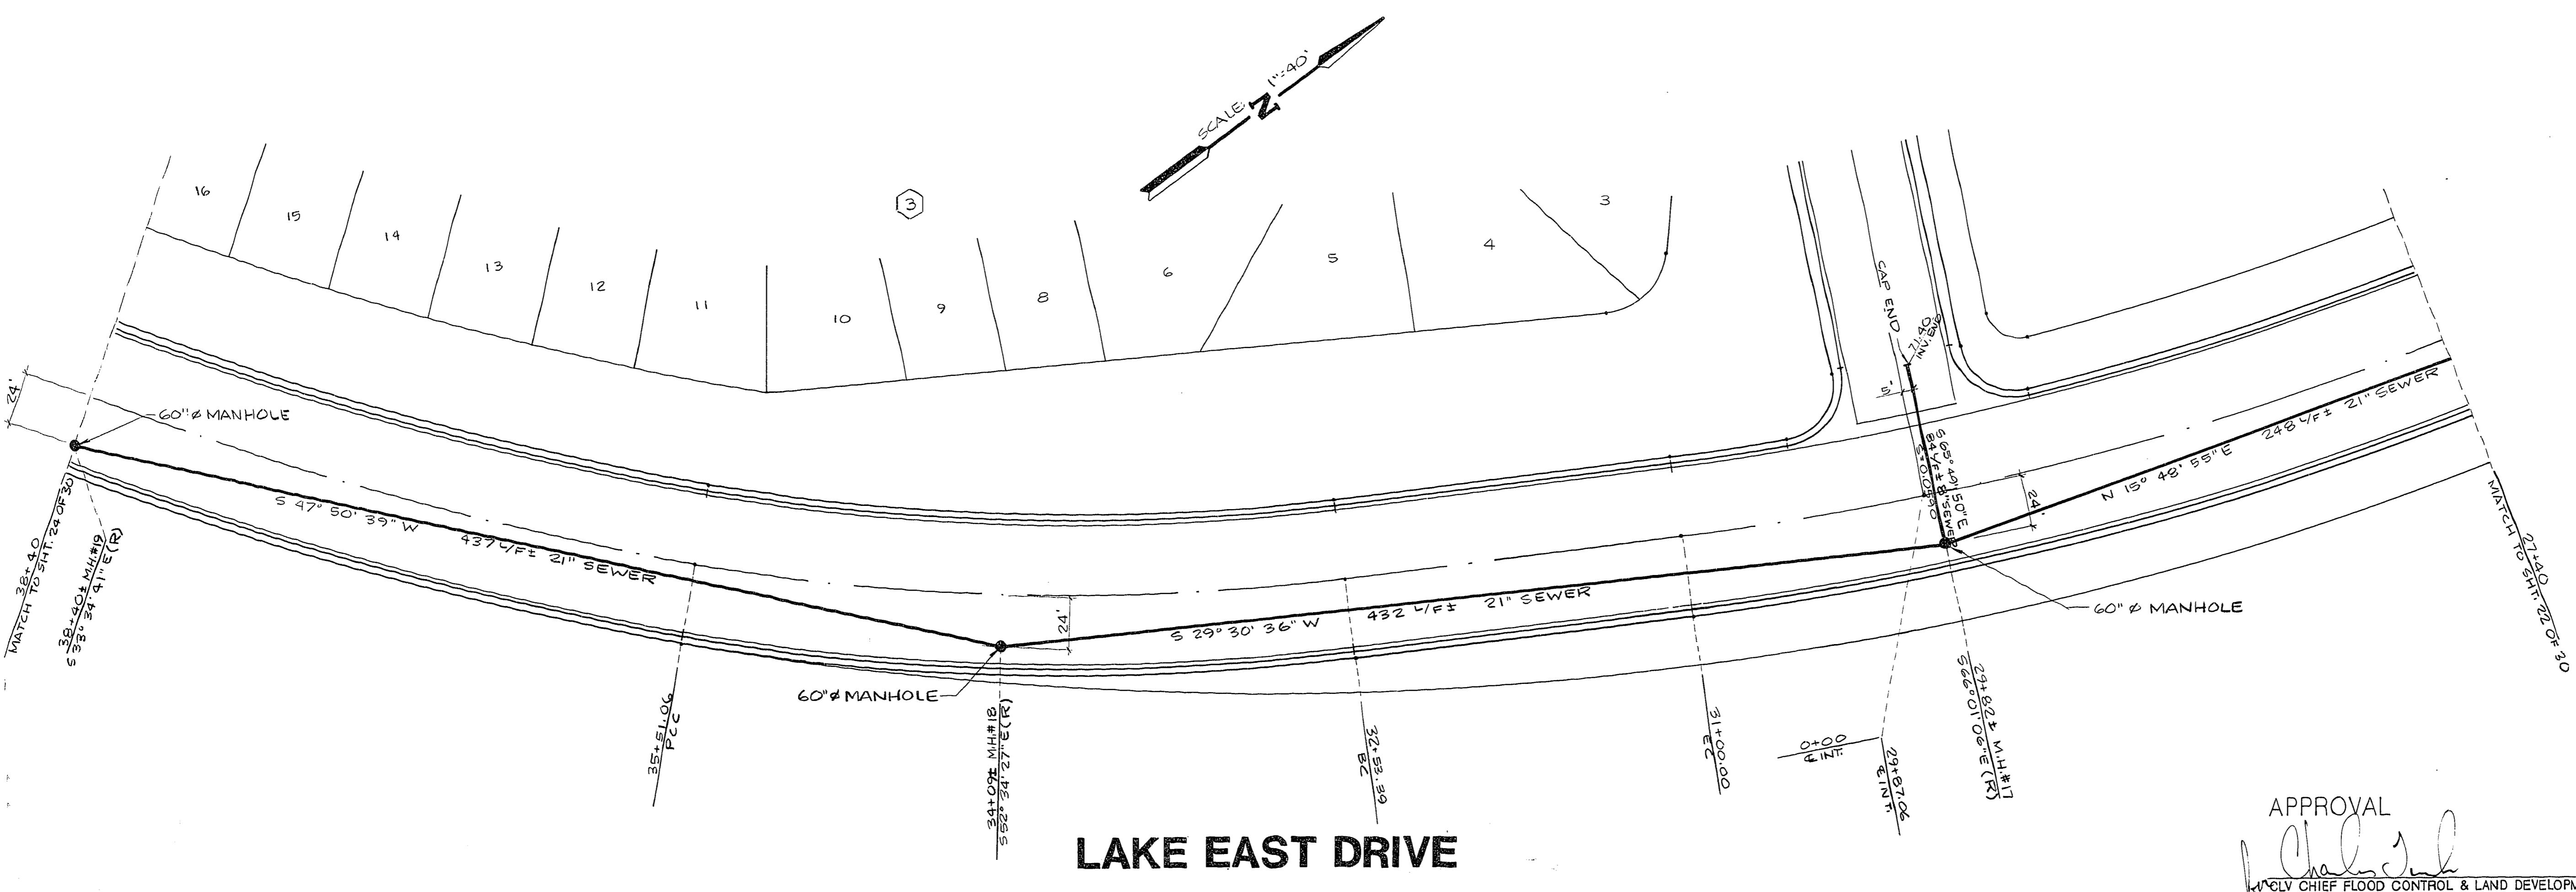

**LAKE EAST DRIVE**

APPROVAL  
*[Signature]*  
 CHIEF FLOOD CONTROL & LAND DEVELOPMENT  
 DATE: 1/16/85

TITLE	SEWER PLAN & PROFILE
PROJECT	LAKE EAST DRIVE
PROJECT	THE LAKES at WEST SAHARA - PHASE 1A
WO NO.	830802
BY	D. REED
DATE	1/09/85
SCALE	HORIZ 1"=40' VERT. 1"=4'
SHEET	23
OF 30 SHEETS	

167-107 307Y-1933-1A