



REV	DATE	BY	REVISION
A	01/09/85	DRZ	REDRAWN (REVISED)
B	03/21/85	DRZ	107 1/2\"/>

ENGINEERS & SURVEYORS INCORPORATED
 7022 W. CHARLESTON BLVD
 LAS VEGAS, NEVADA 89117
 PHONE 702 / 383-8415
 SUBMITTED BY: *Paul C. Williams* 9-85

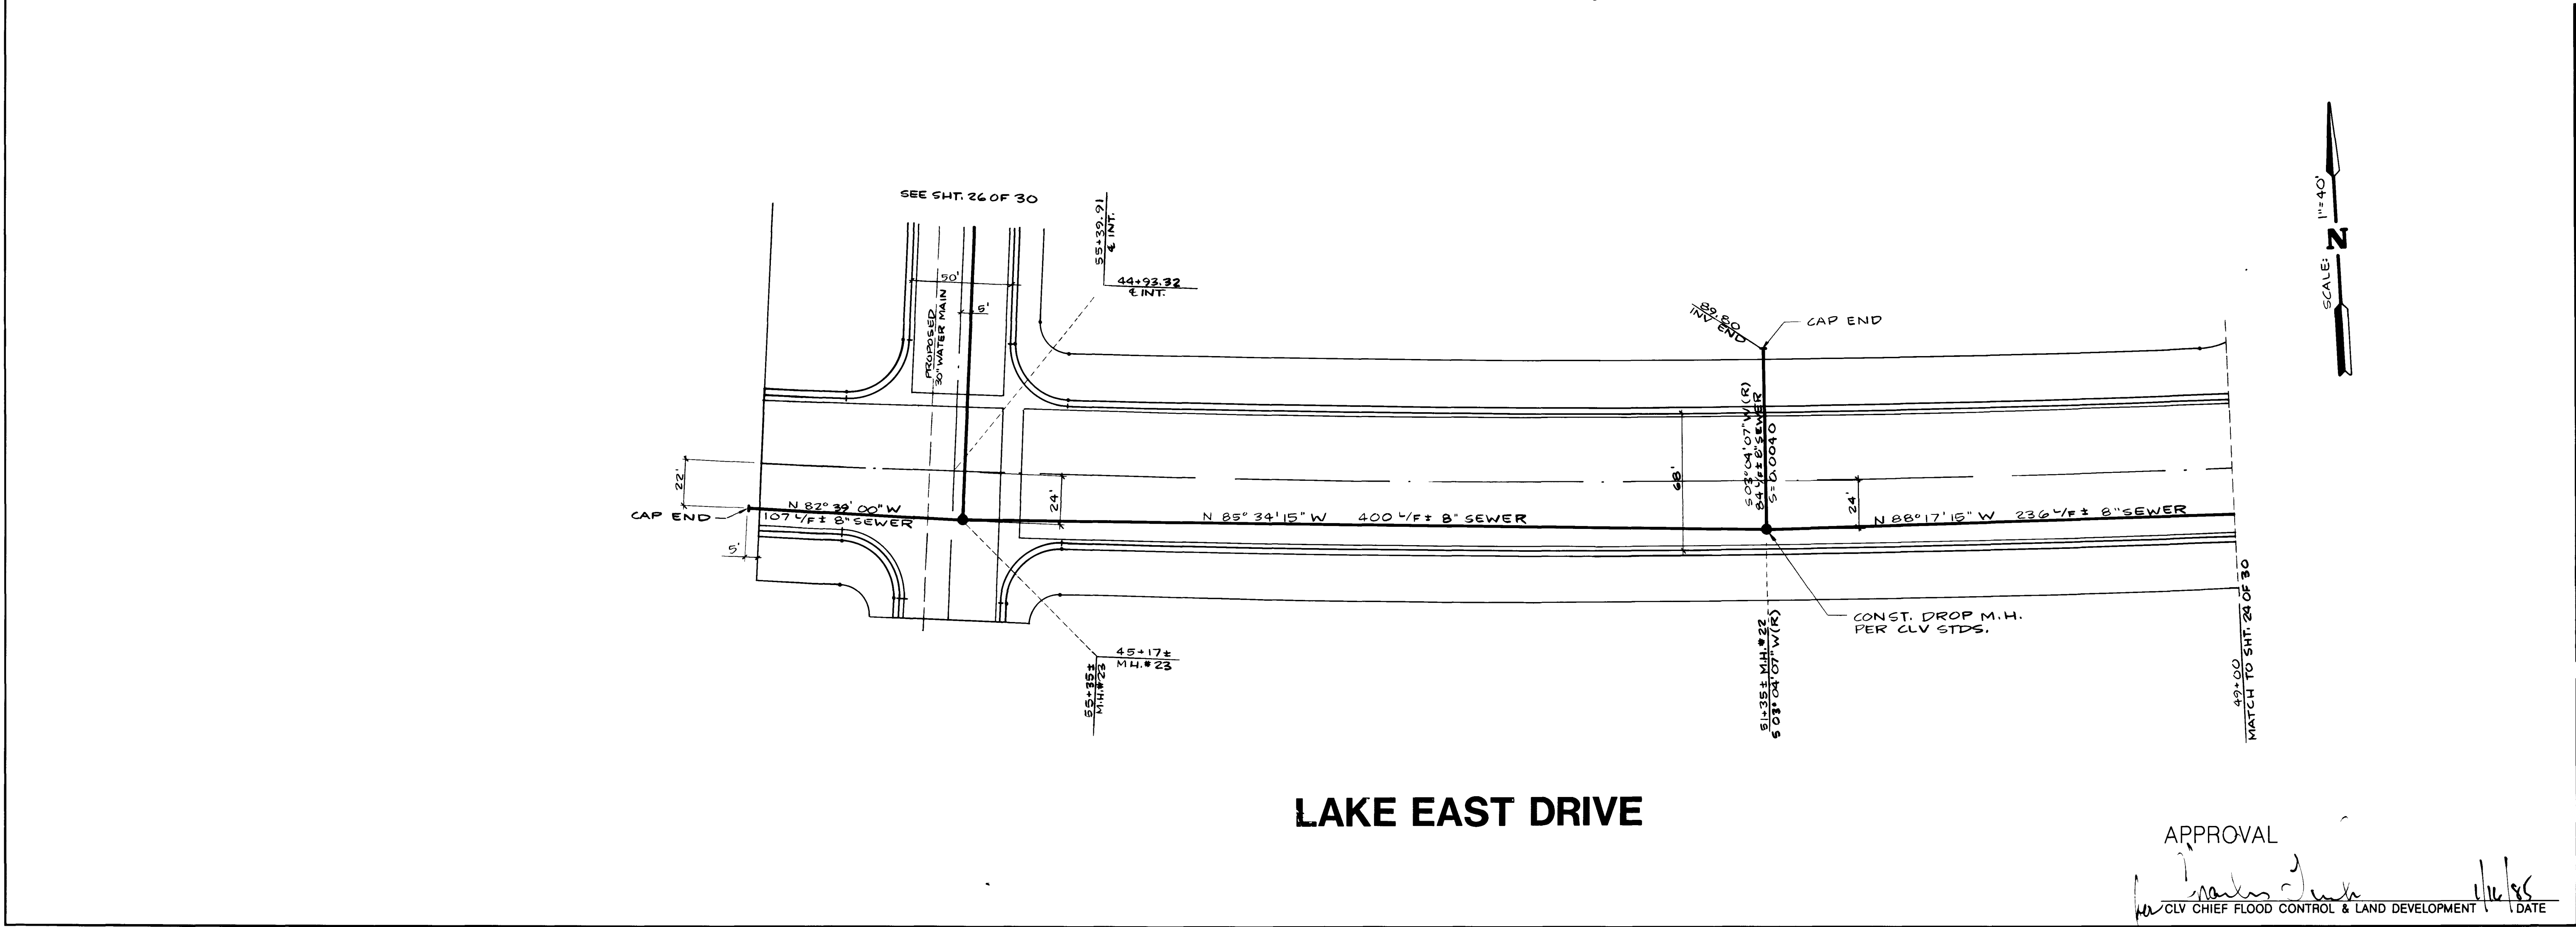

LAKE EAST DRIVE

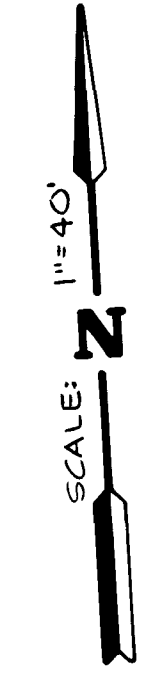

APPROVAL
[Signature]
 CLV CHIEF FLOOD CONTROL & LAND DEVELOPMENT DATE

TITLE	SEWER PLAN & PROFILE
PROJECT	LAKE EAST DRIVE
PROJECT	THE LAKES at WEST SAHARA - PHASE 1A
WO NO	830802
BY	D. REED
DATE	1/09/85
SCALE	HORIZ. 1\"/>
SHEET	25
OF 30 SHEETS	

