


910906

30-12-201 00779

THE SUMMIT AT PECCOLE RANCH PHASE I

SCALE 1" = 50'

CURVE NO.	DELTA	RADIUS	LENGTH	TANGENT
C1	04°52'19"	2500.00'	212.57'	106.35'
C2	03°28'16"	2500.00'	151.45'	75.75'
C3	01°24'03"	2500.00'	61.12'	30.56'
C4	00°27'56"	2540.00'	20.64'	10.32'
C5	00°55'49"	2540.00'	41.24'	20.62'
C6	01°38'29"	2540.00'	72.76'	36.38'
C7	02°03'21"	2540.00'	91.14'	45.57'
C8	02°05'16"	2550.00'	92.92'	46.46'
C9	00°51'14"	2550.00'	38.00'	19.00'
C10	81°56'44"	20.00'	28.60'	17.37'
C11	17°14'54"	435.88'	131.22'	66.11'
C12	05°15'54"	435.88'	40.06'	20.04'
C13	11°59'00"	435.88'	91.16'	45.75'
C14	08°57'22"	461.38'	72.12'	36.13'
C15	08°28'48"	410.38'	60.74'	30.42'
C16	106°33'04"	15.00'	27.90'	20.11'
C17	00°55'29"	264.00'	42.72'	21.36'
C18	00°08'42"	2698.00'	30.37'	15.18'
C19	00°49'24"	2698.00'	38.77'	19.39'
C20	01°28'06"	2698.00'	69.14'	34.57'
C21	72°49'09"	15.00'	19.06'	11.06'
C22	12°54'48"	224.50'	50.80'	25.41'
C23	93°22'12"	15.00'	24.44'	15.91'
C24	22°41'44"	250.00'	99.03'	50.17'
C25	05°36'01"	250.00'	24.44'	12.23'
C26	28°17'45"	250.00'	123.46'	63.02'
C27	28°17'45"	275.50'	136.06'	69.45'
C28	05°42'49"	275.50'	27.47'	13.75'
C29	09°48'29"	275.50'	47.16'	23.64'
C30	03°17'44"	1325.50'	76.24'	38.13'
C31	02°57'58"	275.50'	14.26'	7.13'
C32	101°49'36"	15.00'	20.66'	18.47'
C33	12°56'55"	224.50'	50.74'	25.48'
C34	16°39'17"	224.50'	65.25'	32.86'
C35	29°36'12"	224.50'	115.99'	59.32'
C36	29°36'12"	275.50'	142.34'	72.80'
C37	06°46'34"	275.50'	42.20'	21.14'
C38	10°12'05"	275.50'	49.05'	24.59'
C39	10°37'33"	275.50'	51.09'	25.62'
C40	16°12'56"	190.50'	53.91'	27.14'
C41	17°05'30"	190.50'	56.83'	28.63'
C42	16°32'12"	190.50'	54.98'	27.68'
C43	00°36'21"	190.50'	2.02'	1.01'
C44	50°26'59"	190.50'	167.74'	89.74'
C45	50°26'59"	139.50'	122.83'	65.72'
C46	34°14'10"	139.50'	83.36'	42.96'
C47	16°12'49"	139.50'	39.47'	19.87'
C48	01°12'00"	1351.00'	28.29'	14.15'
C49	02°05'44"	1351.00'	49.42'	24.71'
C50	03°17'44"	1351.00'	77.71'	38.67'
C51	02°18'38"	1325.50'	53.45'	26.73'
C52	02°18'38"	1300.00'	52.43'	26.22'
C53	02°27'26"	1200.00'	51.46'	25.74'
C54	04°11'11"	1200.00'	87.68'	43.86'
C55	02°35'00"	1200.00'	54.11'	27.06'
C56	09°13'37"	1150.00'	185.19'	92.80'
C57	01°44'46"	2943.00'	89.69'	44.85'
C58	00°26'04"	2943.00'	22.31'	11.15'
C59	02°10'50"	2943.00'	112.00'	56.01'
C60	02°21'56"	2892.00'	119.40'	59.71'
C61	01°04'36"	2892.00'	54.34'	27.17'
C62	01°01'08"	2892.00'	51.42'	25.71'
C63	00°16'12"	2892.00'	13.64'	6.82'
C64	11°31'02"	20.00'	39.51'	30.32'
C65	31°48'00"	45.50'	25.26'	12.96'
C66	44°14'37"	45.50'	35.13'	18.50'
C67	61°49'02"	45.50'	49.10'	27.24'
C68	226°20'53"	45.50'	179.75'	106.29'
C69	97°38'52"	20.00'	34.09'	22.87'
C70	37°50'13"	20.00'	13.21'	6.85'
C71	59°48'36"	20.00'	20.88'	11.50'
C72	22°08'16"	20.00'	7.73'	3.91'
C73	59°48'28"	20.00'	20.88'	11.50'
C74	01°16'45"	2950.00'	56.92'	28.46'

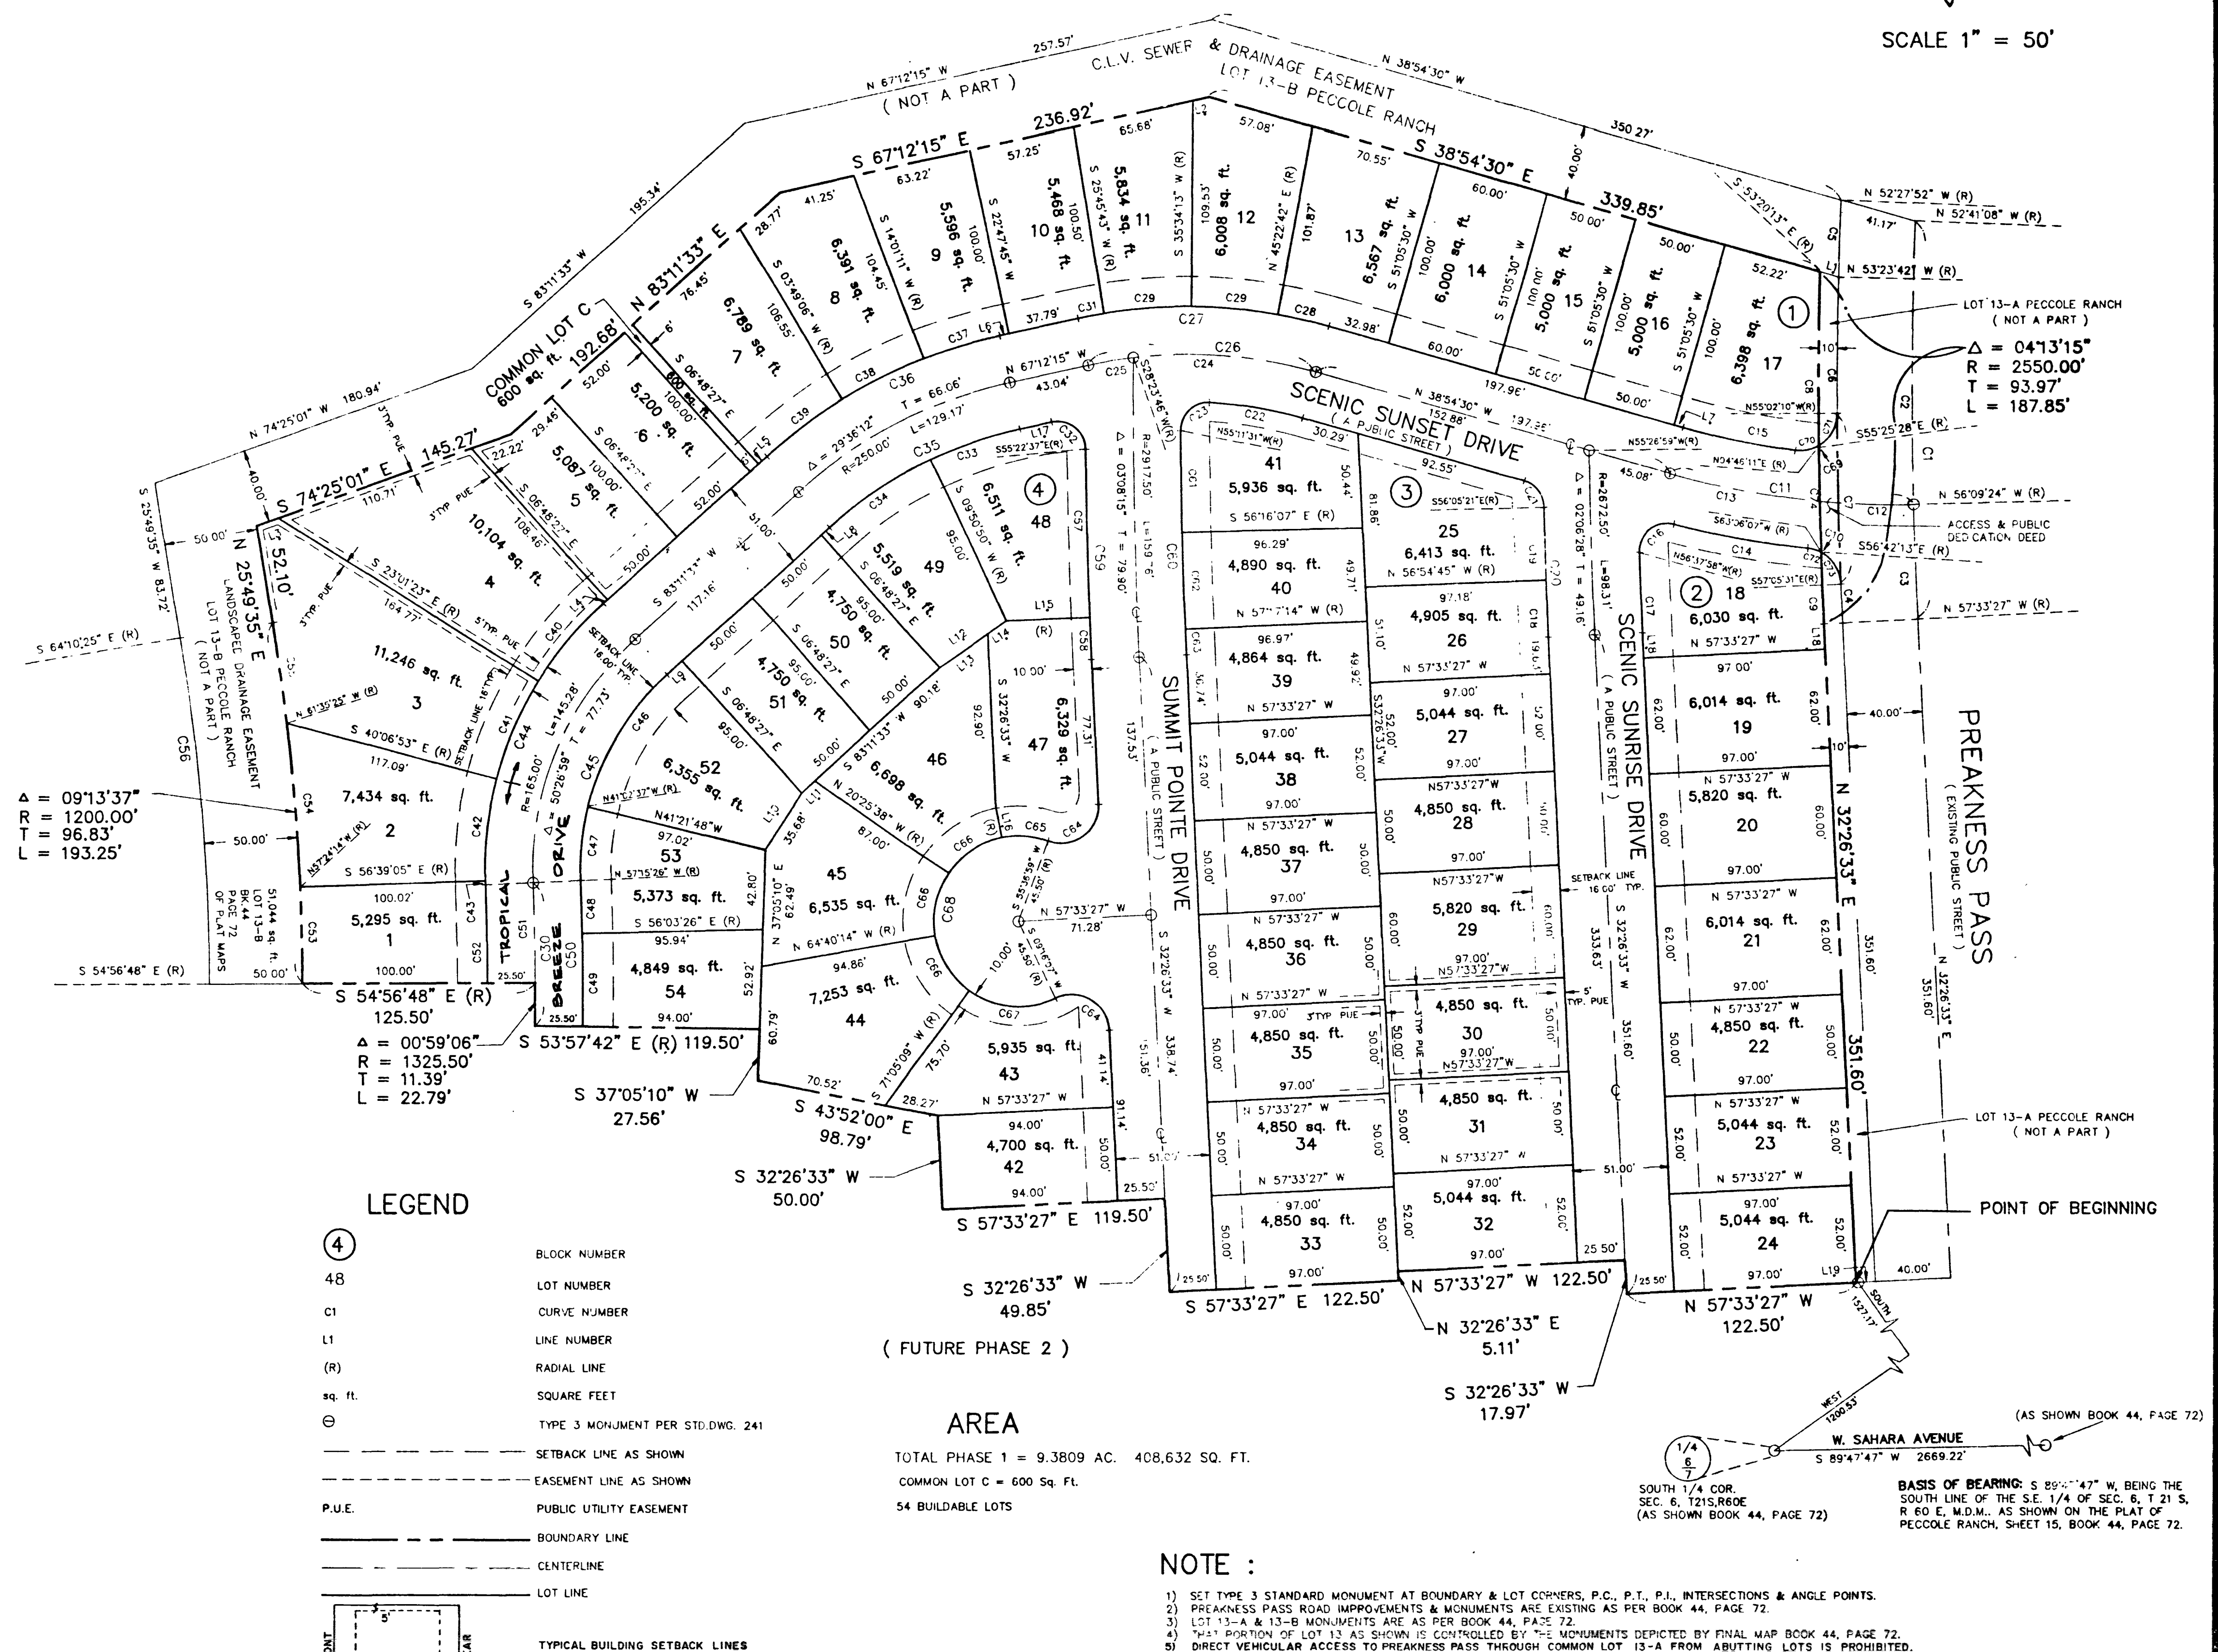

LINE	DIRECTION	DISTANCE
L1	S 38°54'30" E	10.33'
L2	S 67°12'15" E	9.52'
L3	S 74°25'01" E	12.34'
L4	S 83°11'33" W	3.16'
L5	N 83°11'33" E	6.00'
L6	N 67°12'15" W	2.25'
L7	S 38°54'30" E	4.98'
L8	N 83°11'33" E	6.11'
L9	S 83°11'33" W	11.05'
L10	N 68°27'20" E	35.68'
L11	N 83°11'33" E	9.82'
L12	S 89°38'36" E	43.56'
L13	S 89°38'36" E	31.38'
L14	S 89°38'36" E	12.18'
L15	S 57°07'24" E	44.76'
L16	N 23°48'59" E	16.00'
L17	S 67°12'15" E	17.42'
L18	N 32°26'33" E	13.60'
L19	N 57°33'27" W	10.00'

PREPARED BY J.H.R. ASSOCIATES LTD.
P.O. BOX 2563, LAS VEGAS, NEVADA
(702) 876-2341 89126

9960

BOOK 50 PAGE 75 4157

