
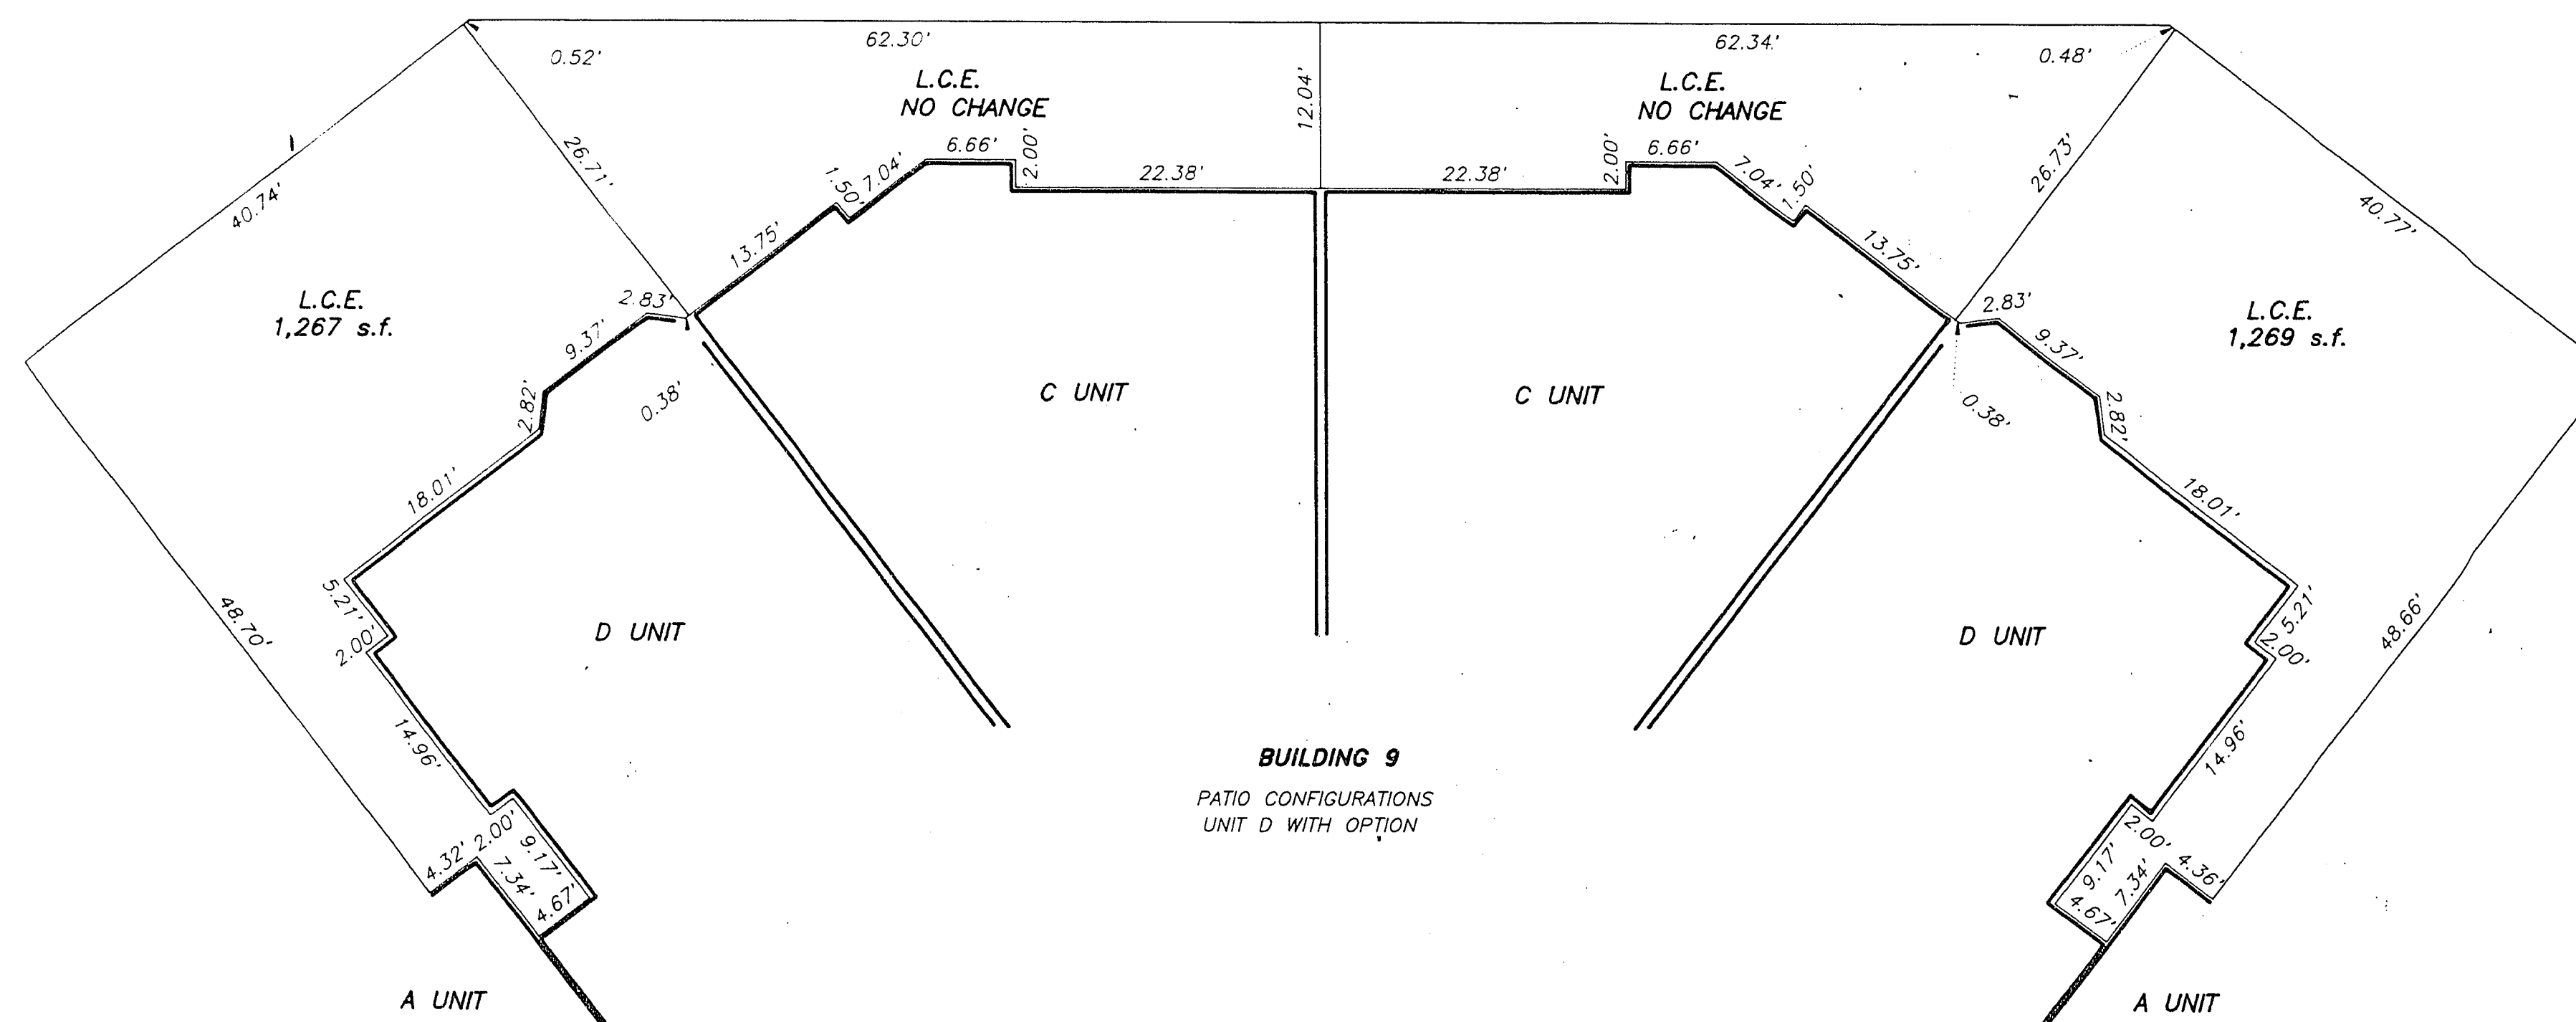


19-17-139

FINAL MAP OF
THE TERRACES II IN THE HILLS AT SUMMERLIN
A CONDOMINIUM COMMON INTEREST COMMUNITY

BEING A SUBDIVISION OF ALL OF LOT 2 IN BLOCK A AS SHOWN BY MAP
THEREOF ON FILE IN FILE 77, PAGE 50 OF PARCEL MAPS IN THE CLARK COUNTY RECORDER'S OFFICE, CLARK COUNTY, NEVADA,
LYING WITHIN SECTIONS 29 AND 30, TOWNSHIP 20 SOUTH, RANGE 60 EAST, M.D.M., CITY OF LAS VEGAS, CLARK COUNTY, NEVADA

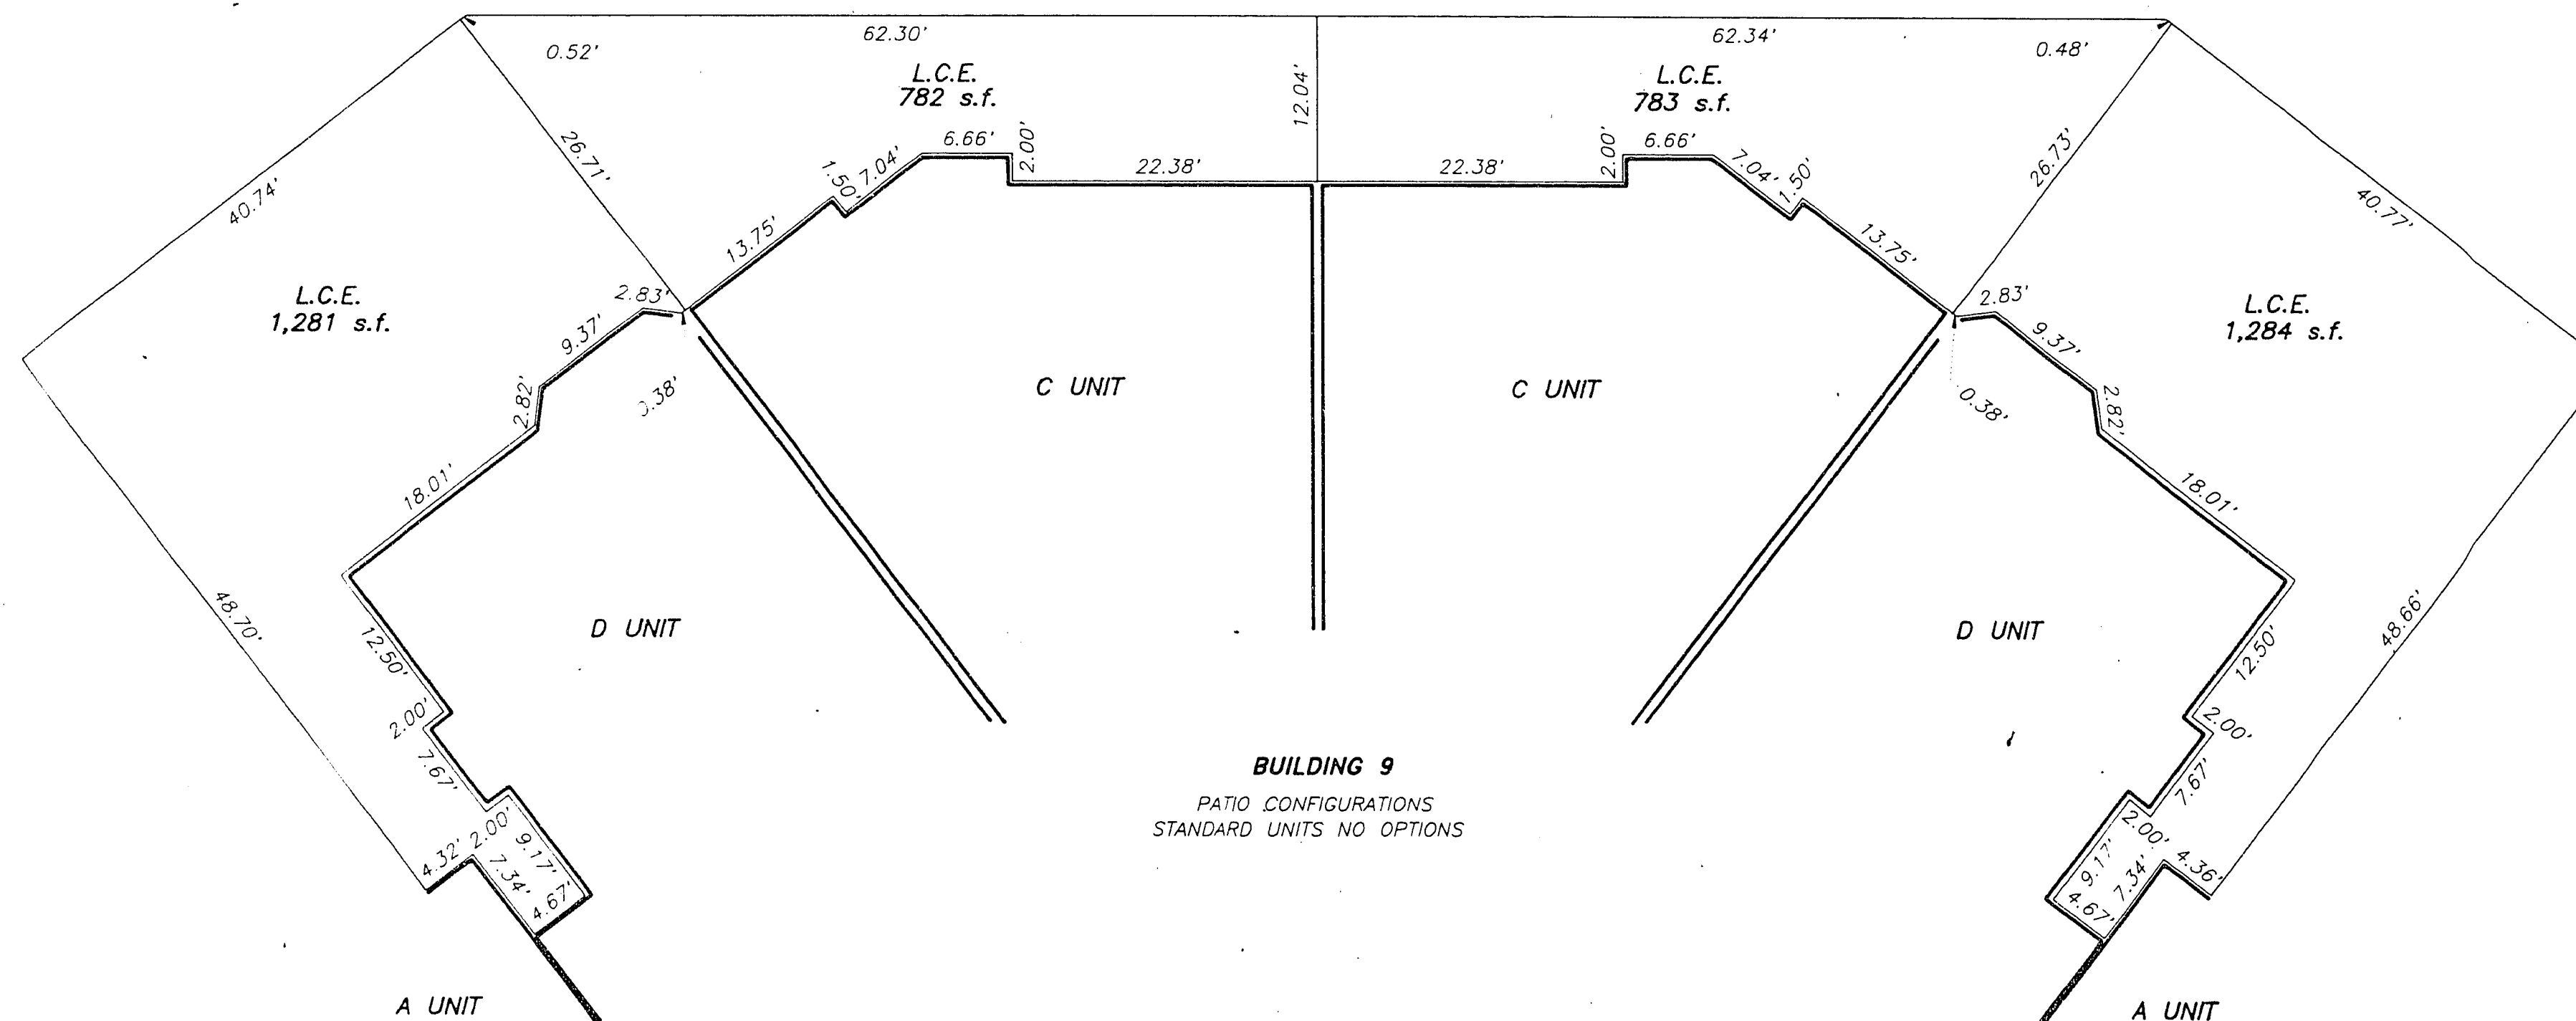

PATIO CONFIGURATIONS 8 UNIT BUILDING