



161204

01584

AMENDED PLAT OF THE TERRACES II IN THE HILLS AT SUMMERLIN



A CONDOMINIUM COMMON INTEREST COMMUNITY

BEING AN AMENDED MAP OF ALL OF "THE TERRACES II IN THE HILLS AT SUMMERLIN" AS SHOWN BY MAP THEREOF ON FILE IN BOOK 73, PAGE 57 OF PLATS IN THE CLARK COUNTY RECORDER'S OFFICE, CLARK COUNTY, NEVADA, LYING WITHIN SECTIONS 29 AND 30, TOWNSHIP 20 SOUTH, RANGE 60 EAST, M.D.M., CITY OF LAS VEGAS, CLARK COUNTY, NEVADA

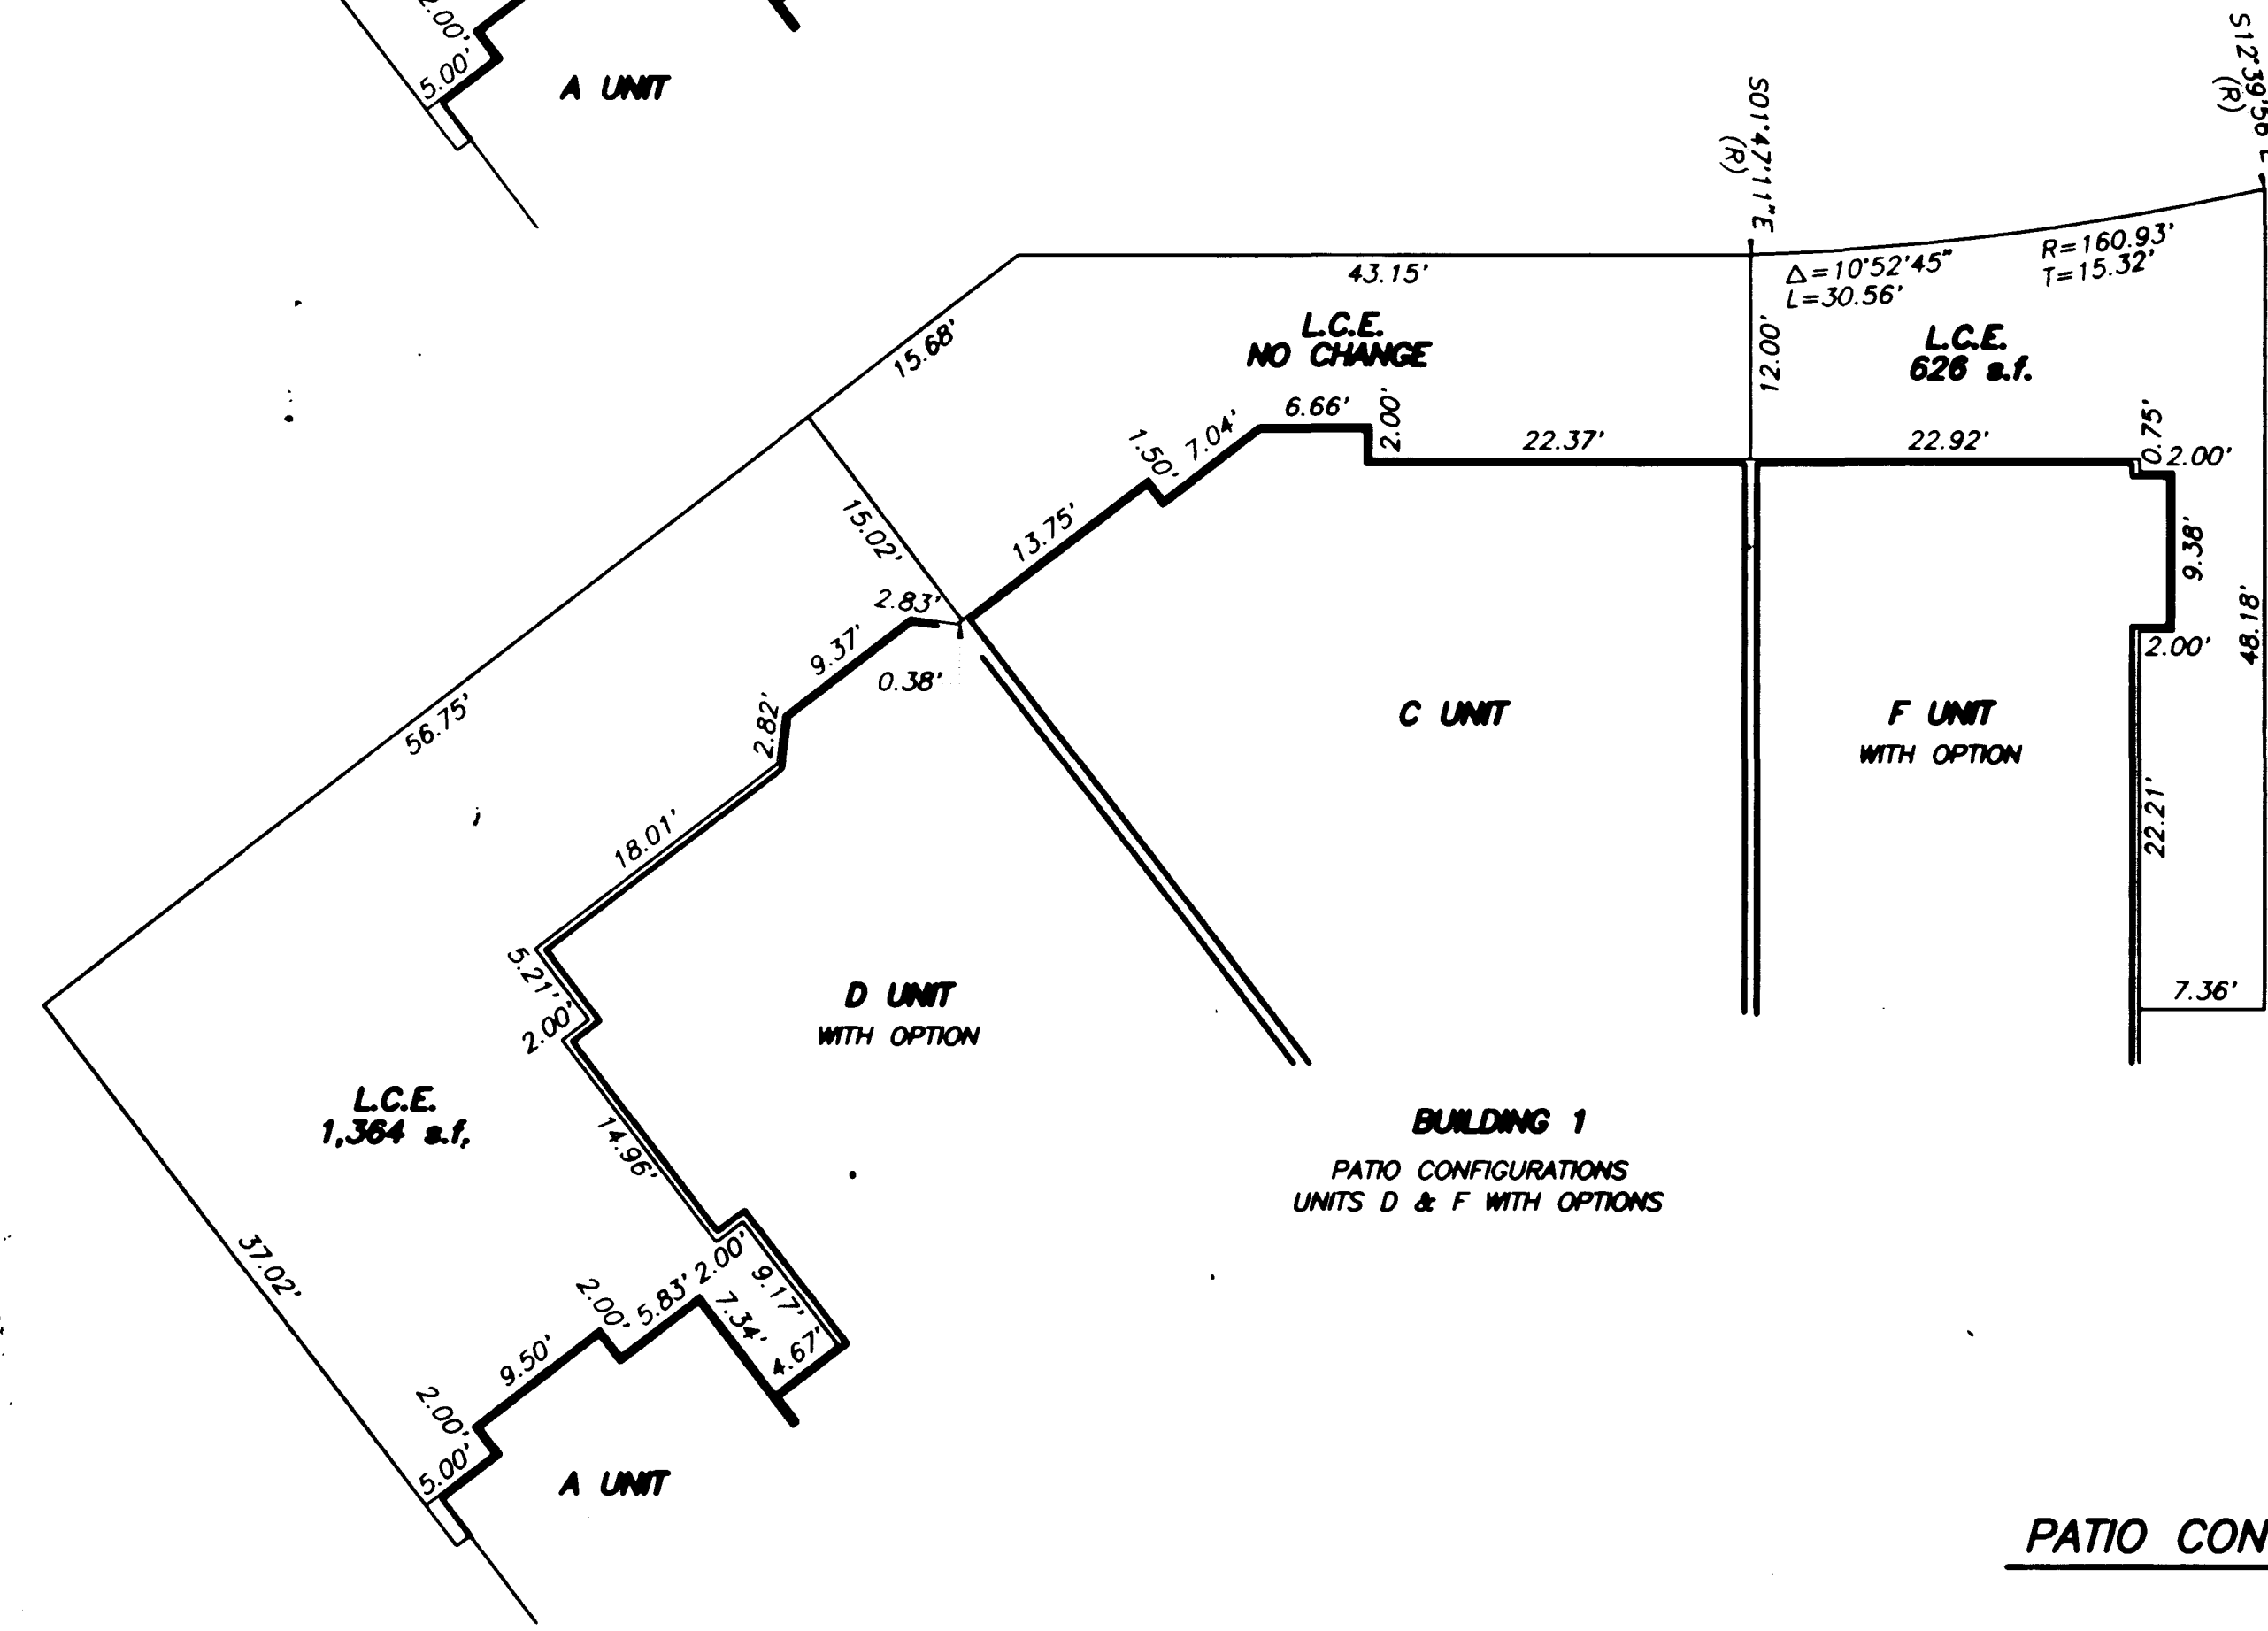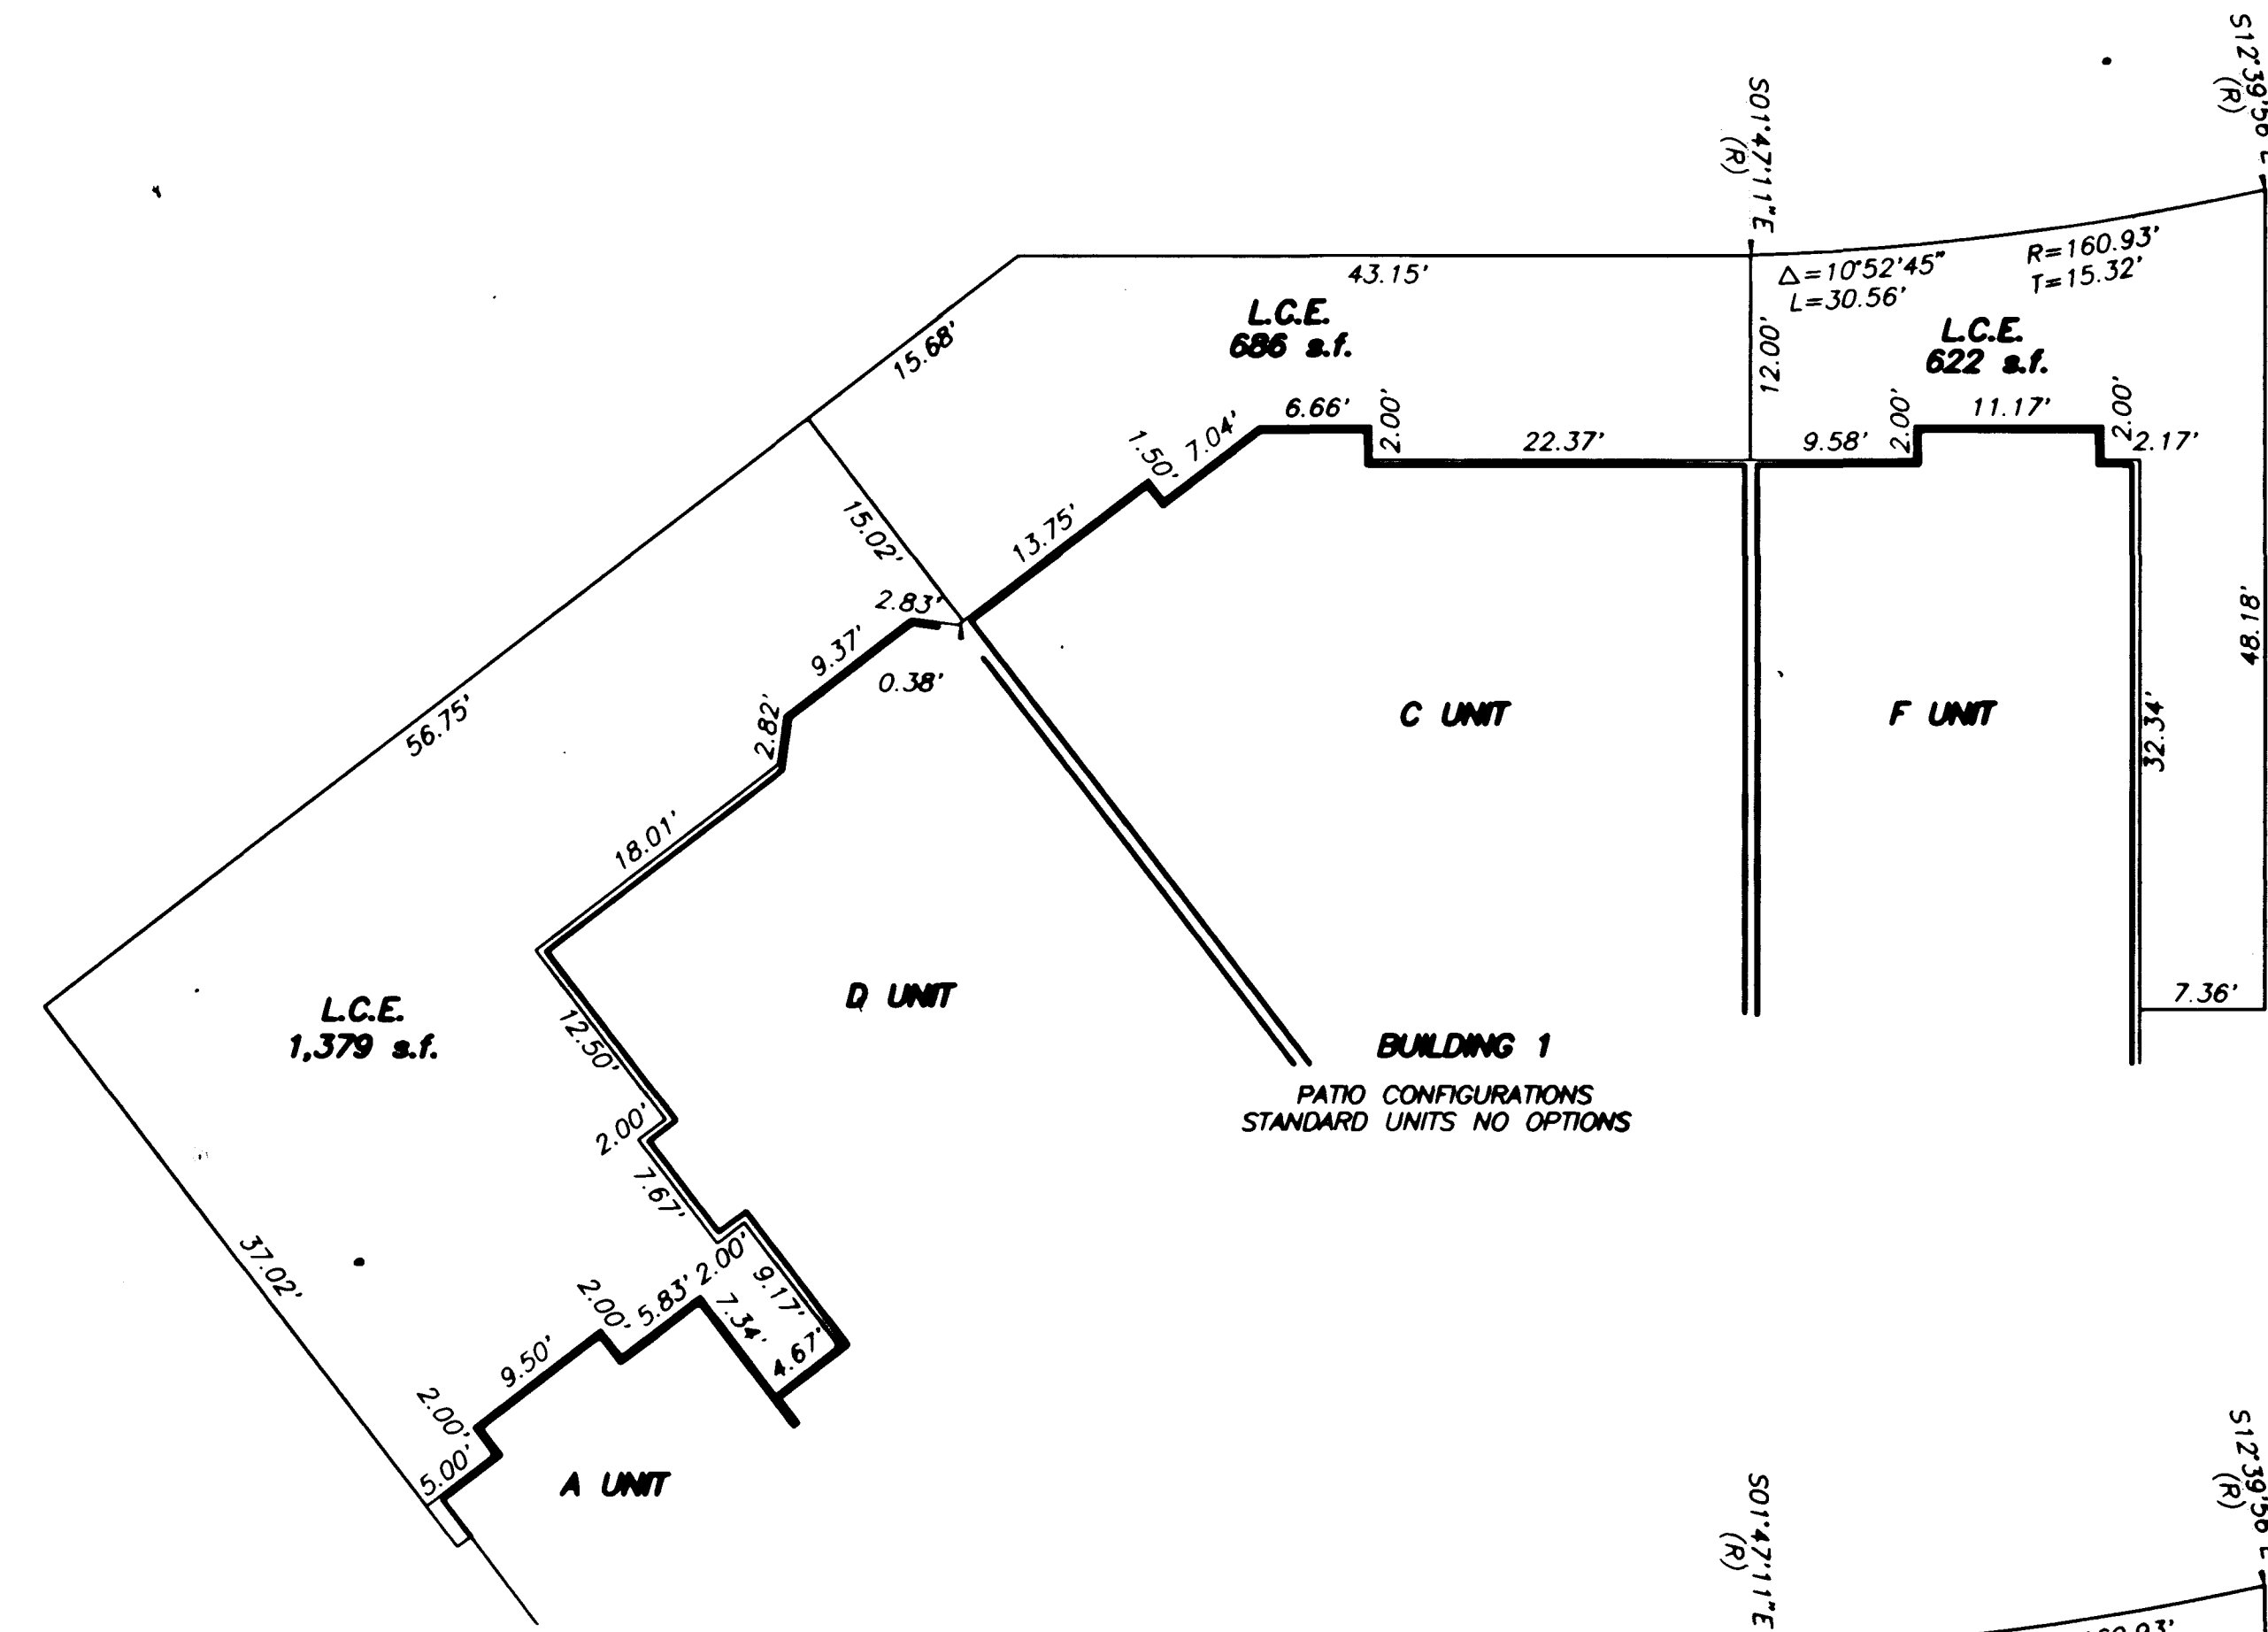

PATIO CONFIGURATIONS 5 UNIT BUILDING

SCALE: 1" = 10'



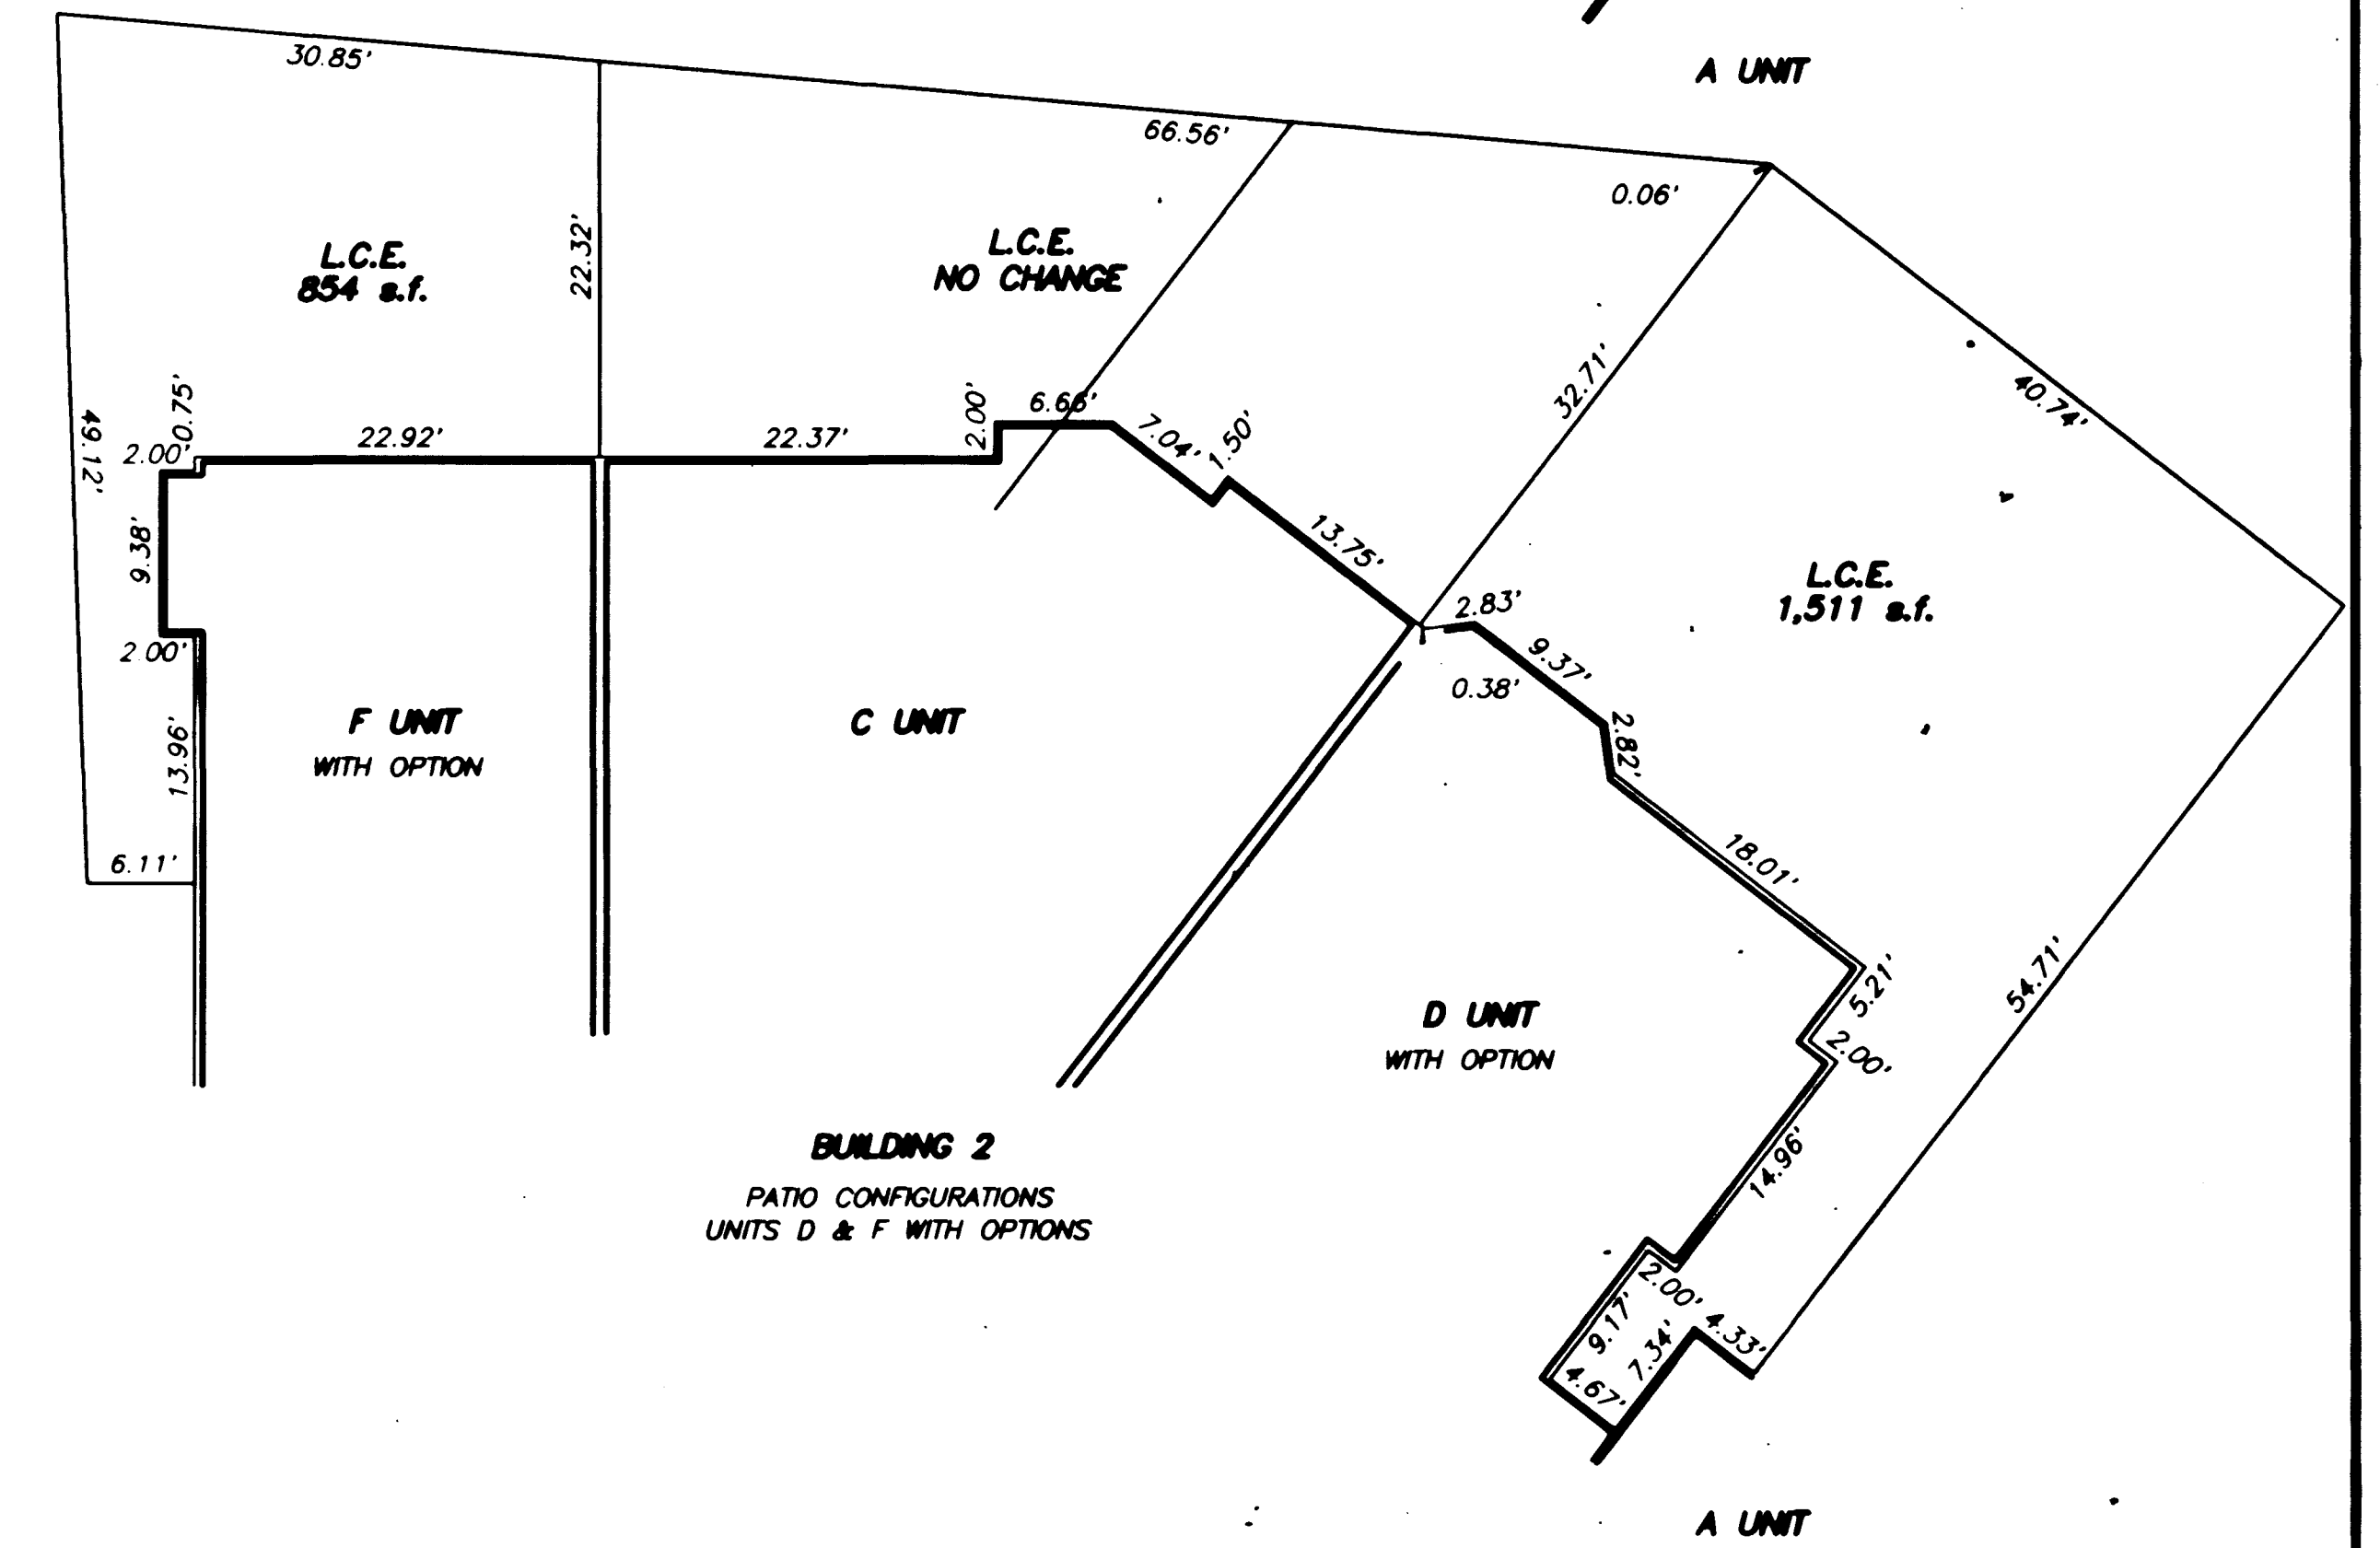
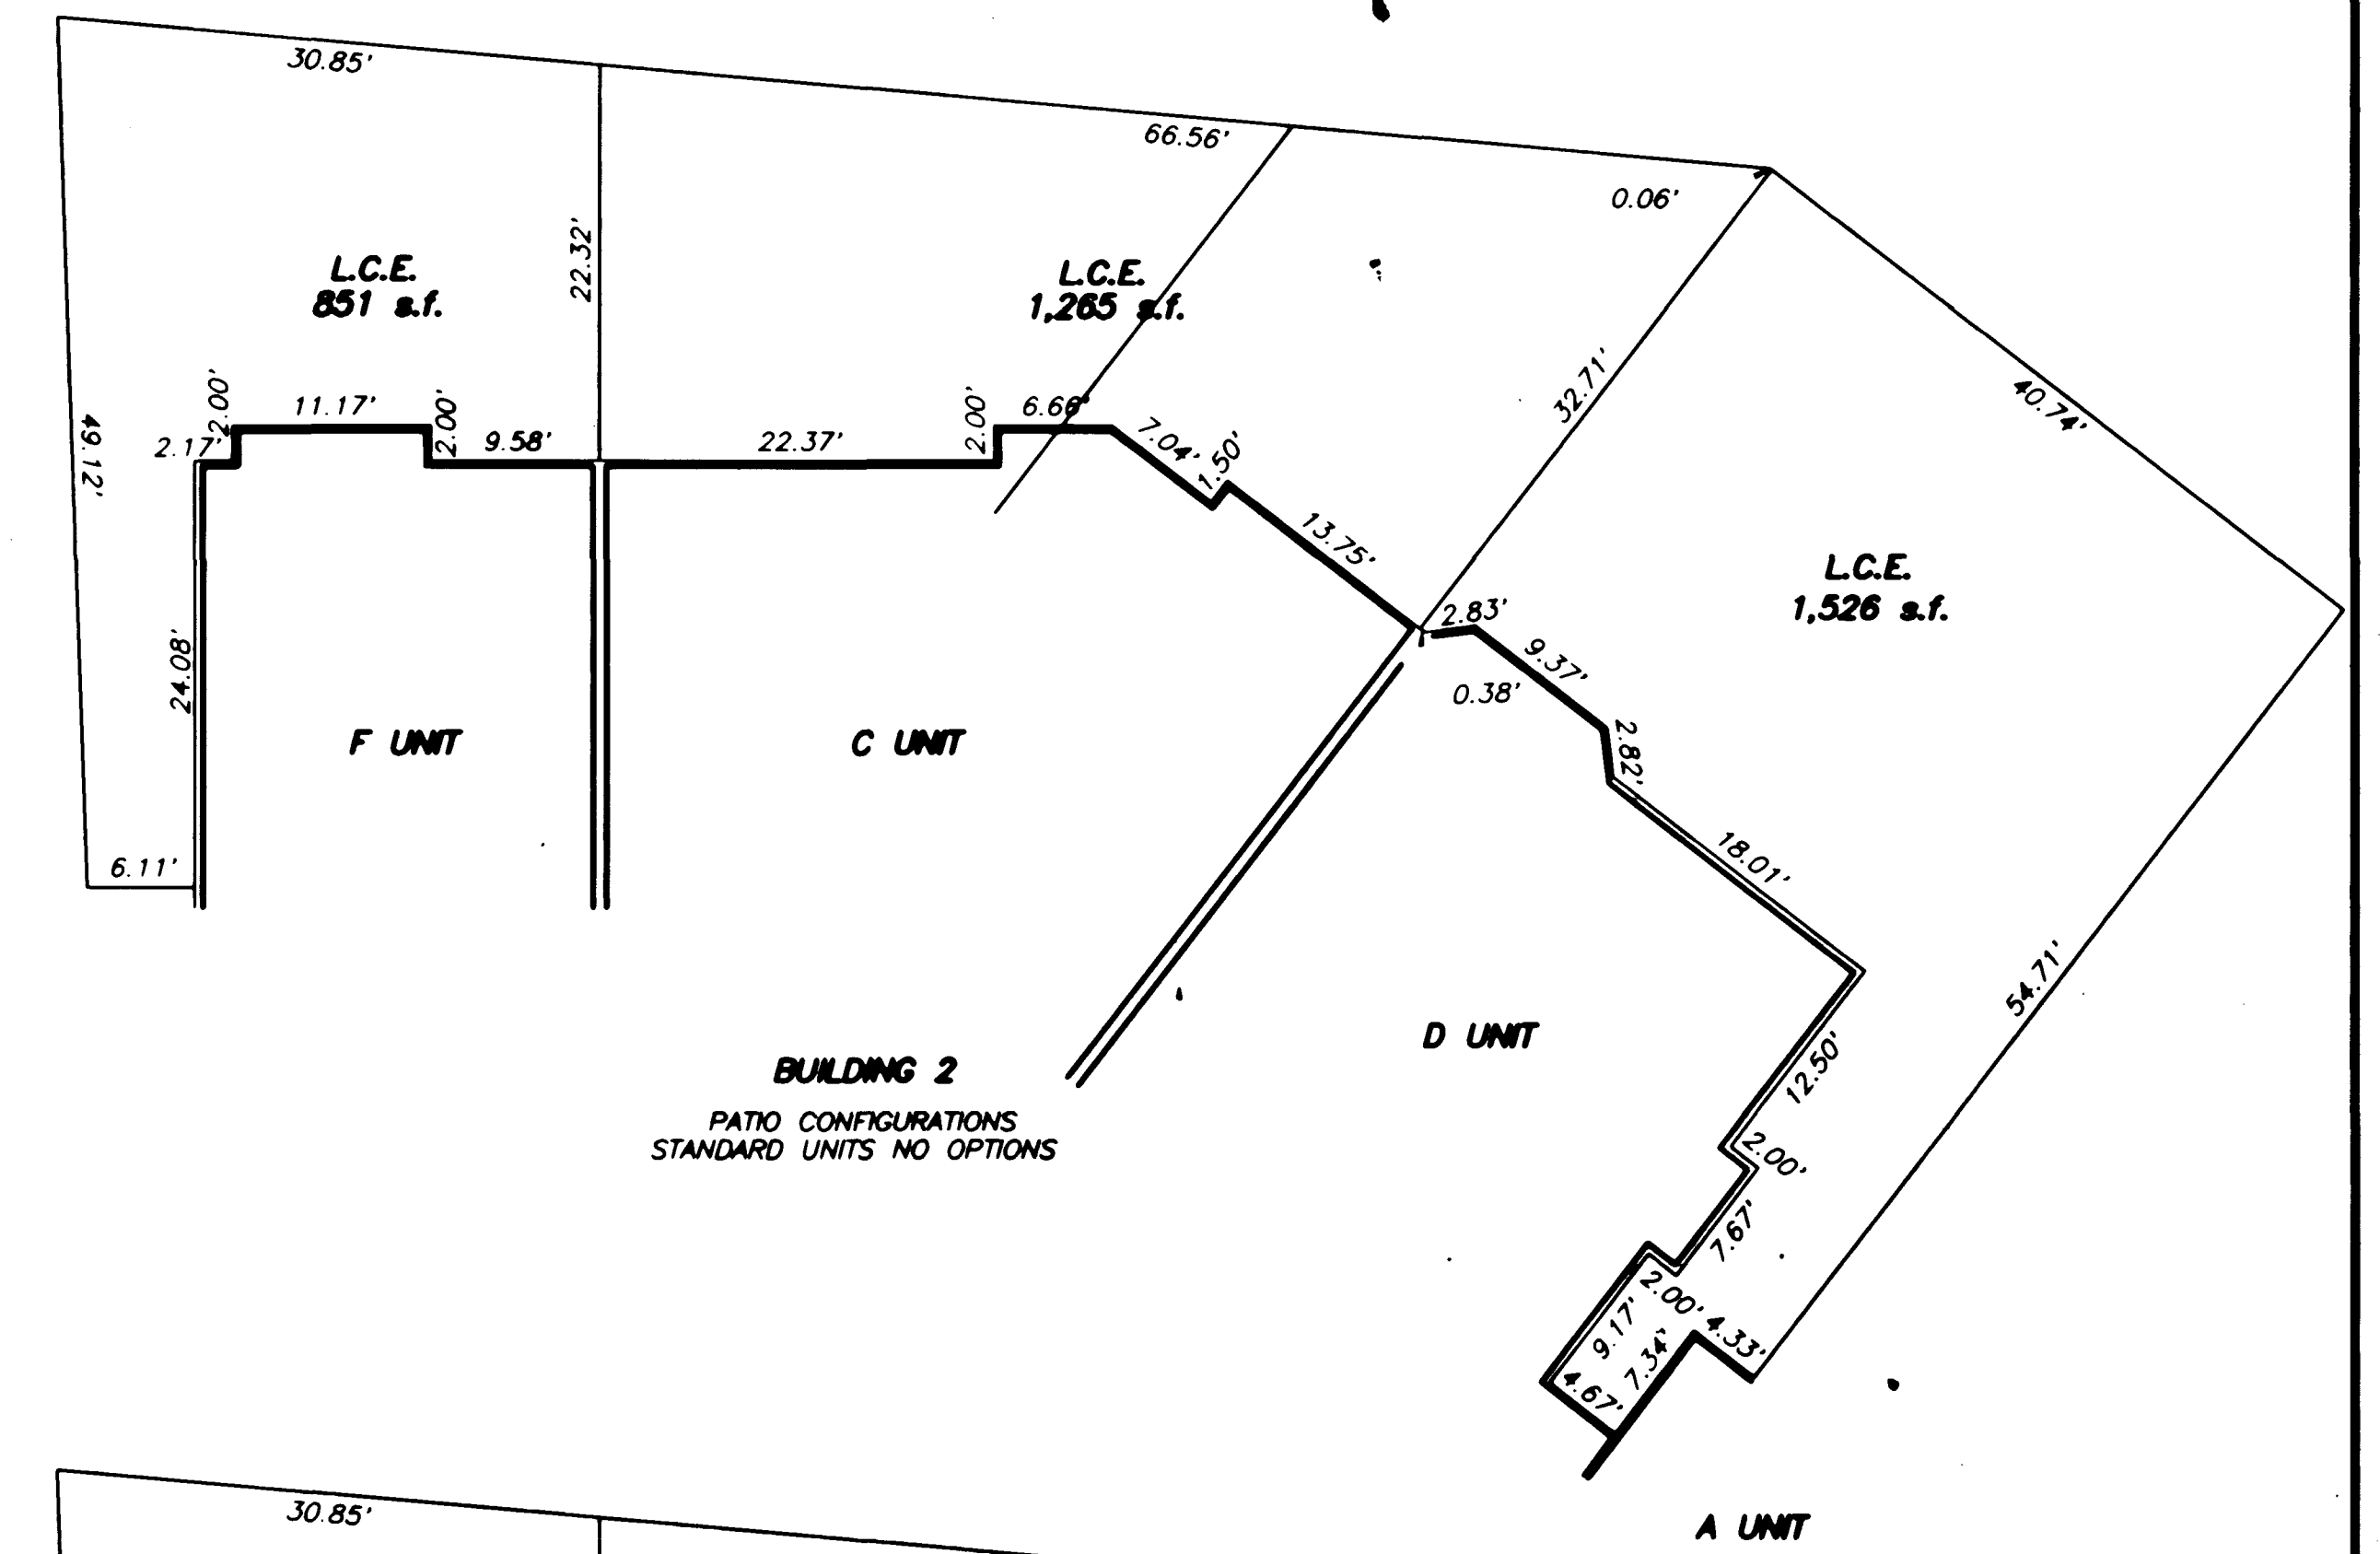


3487

AMENDED PLAT OF **THE TERRACES II IN THE HILLS AT SUMMERLIN**

A CONDOMINIUM COMMON INTEREST COMMUNITY

BEING AN AMENDED MAP OF ALL OF "THE TERRACES II IN THE HILLS AT SUMMERLIN" AS SHOWN BY MAP NUMBER 23, PAGE 57 OF PLATS IN THE CLARK COUNTY RECORDERS OFFICE, CLARK COUNTY, NEVADA, Lying BEHIND SECTIONS 29 AND 30, TOWNSHIP 30 SOUTH, RANGE 30 EAST, MERID, CITY OF LAS VEGAS, CLARK COUNTY, NEVADA

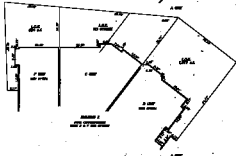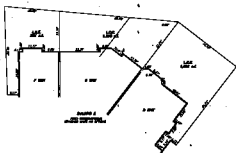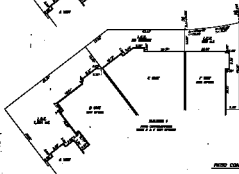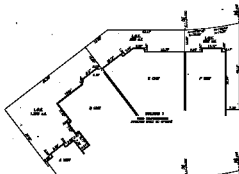

UNIT COMPARISONS 3 UNIT BUILDING

Area 7' x 10'