
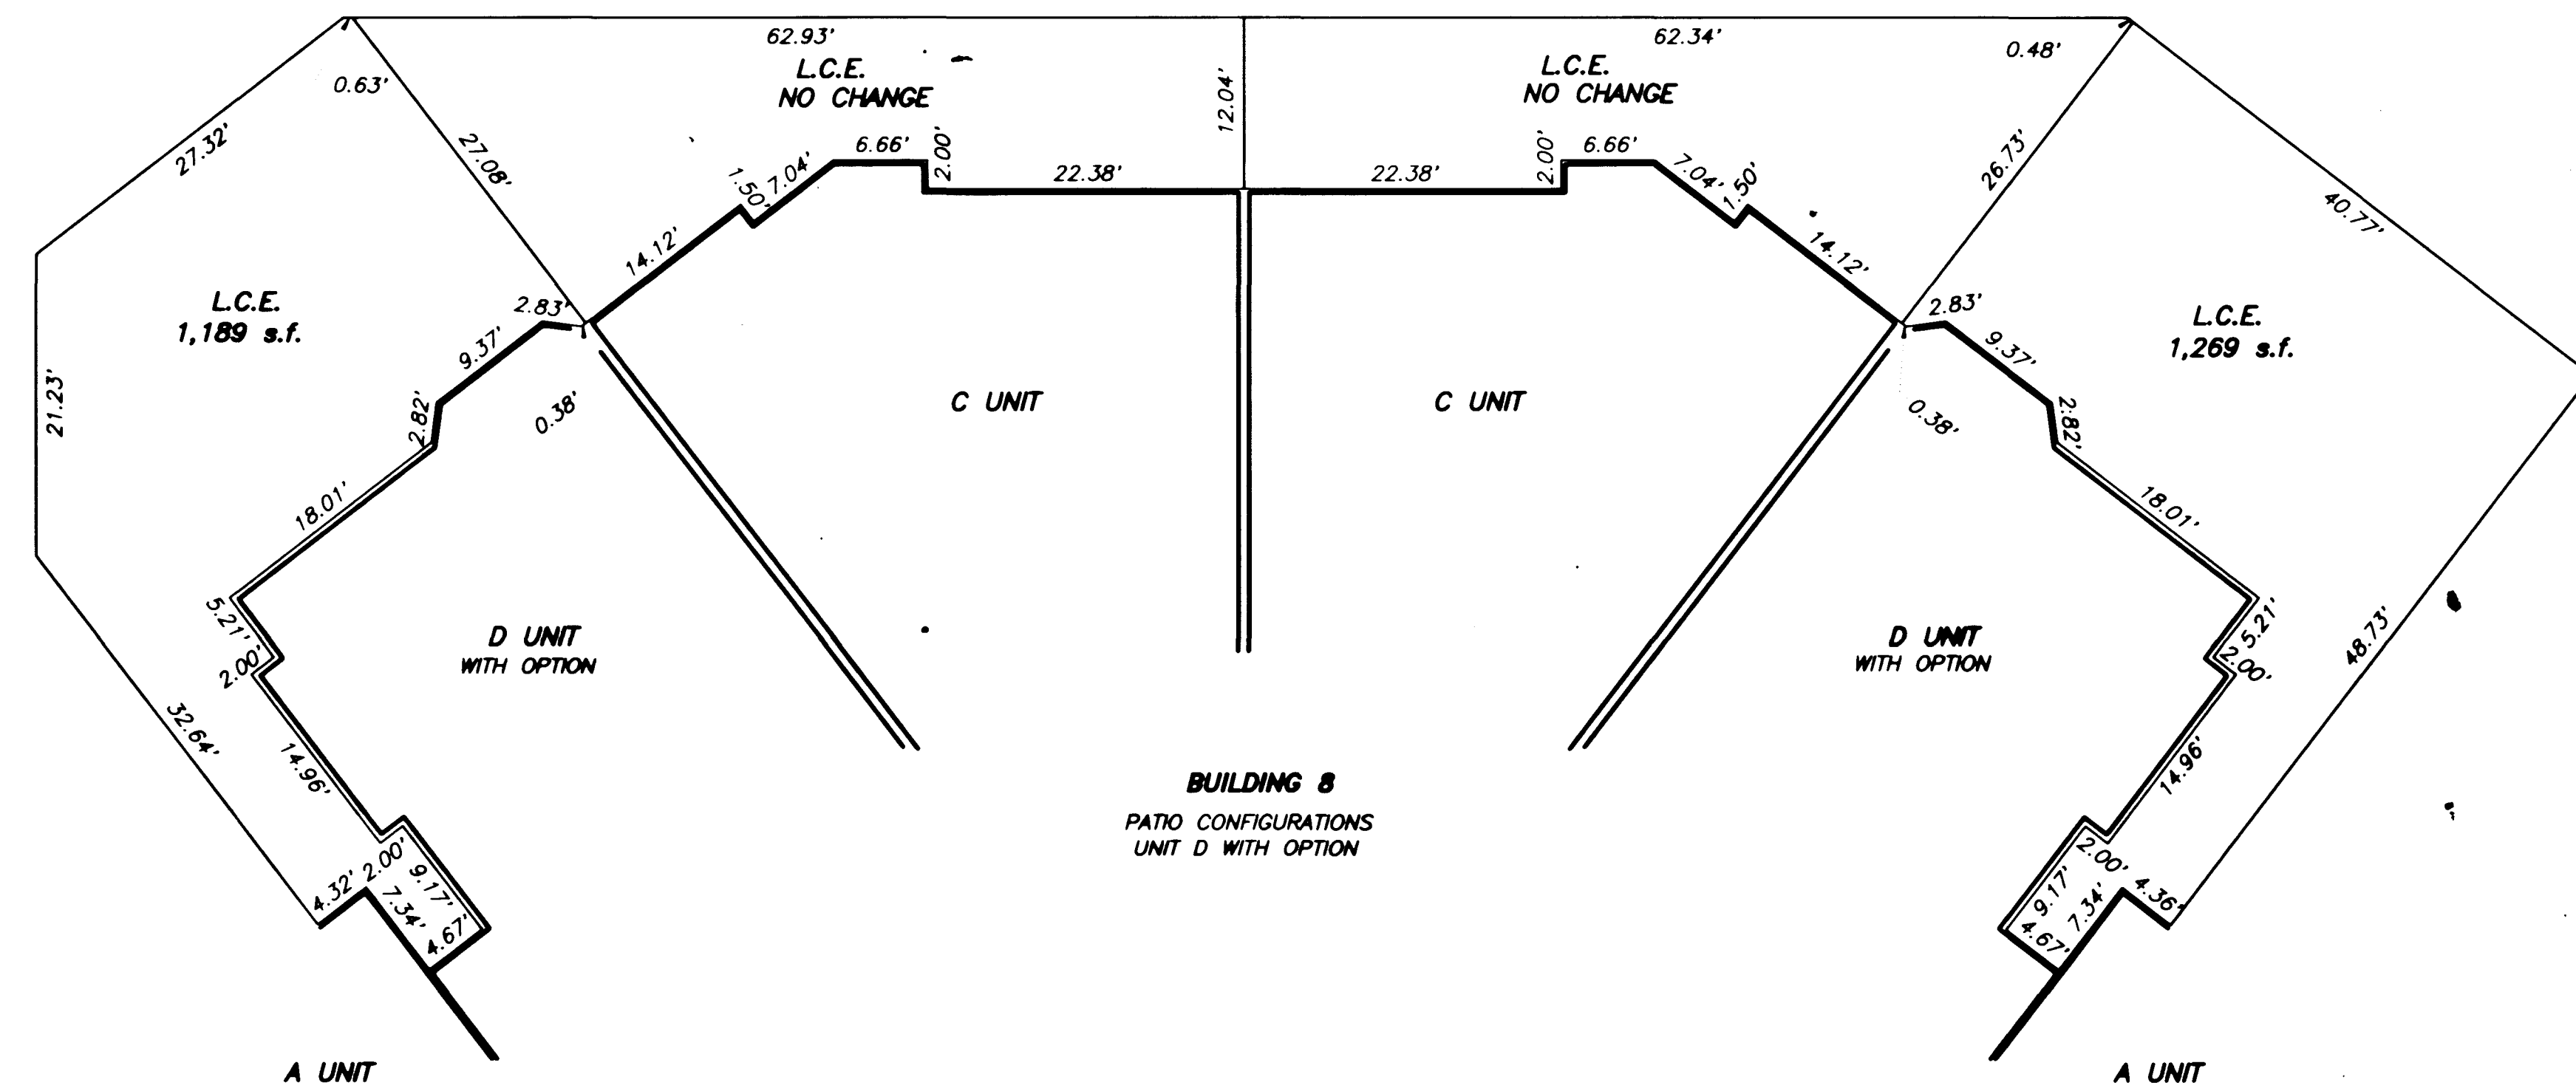


AMENDED PLAT OF THE TERRACES II IN THE HILLS AT SUMMERLIN

A CONDOMINIUM COMMON INTEREST COMMUNITY



BEING AN AMENDED MAP OF ALL OF "THE TERRACES II IN THE HILLS AT SUMMERLIN" AS SHOWN BY MAP THEREOF ON FILE IN BOOK 73, PAGE 57 OF PLATS IN THE CLARK COUNTY RECORDER'S OFFICE, CLARK COUNTY, NEVADA, LYING WITHIN SECTIONS 29 AND 30, TOWNSHIP 20 SOUTH, RANGE 60 EAST, M.D.M., CITY OF LAS VEGAS, CLARK COUNTY, NEVADA

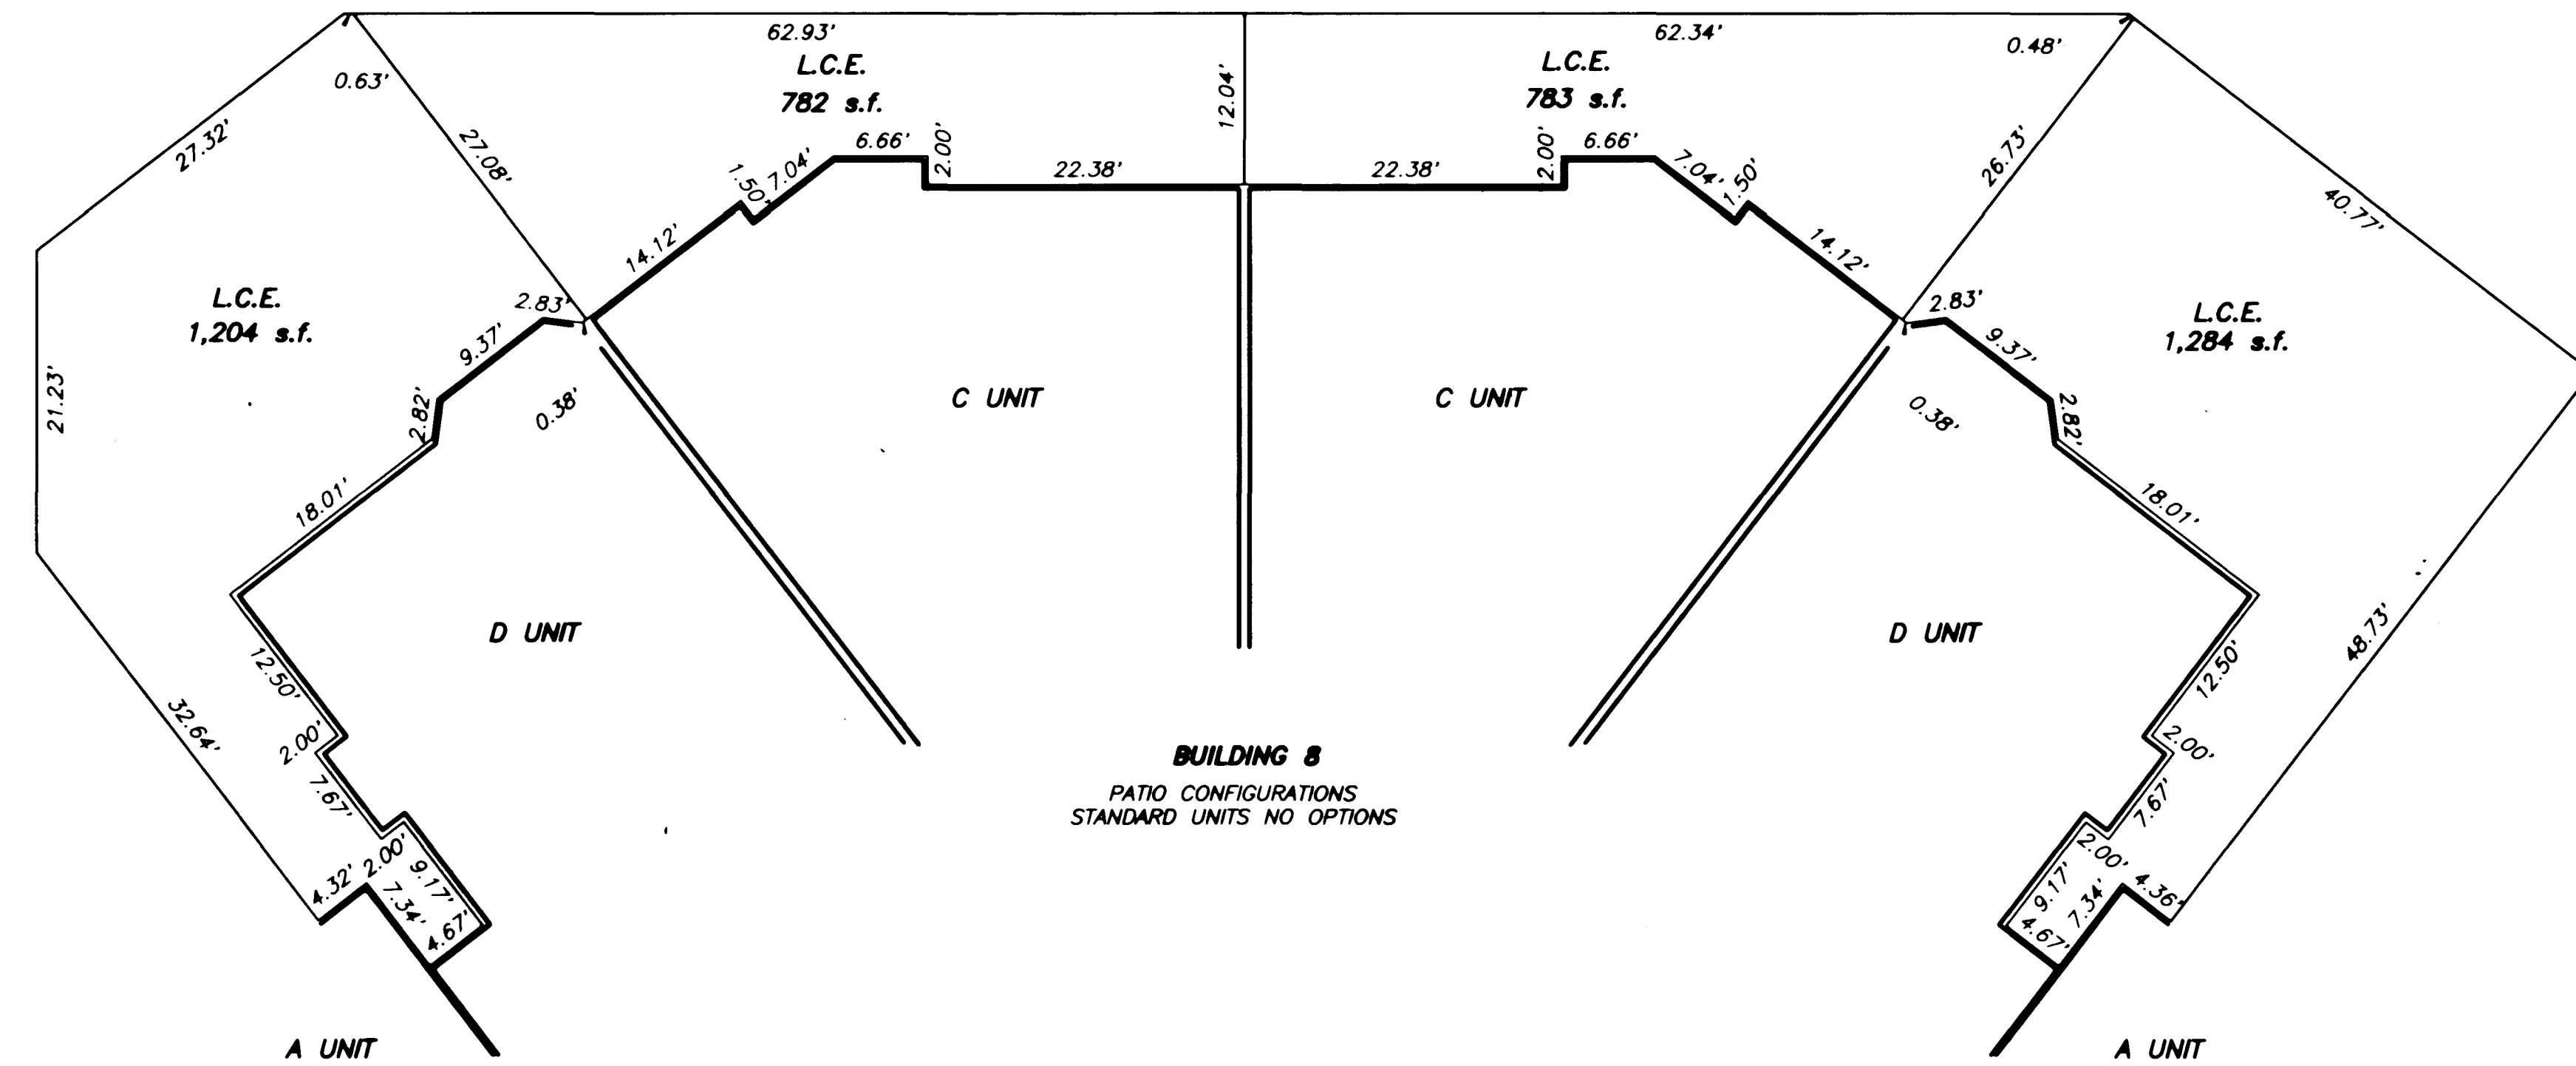

PATIO CONFIGURATIONS 8 UNIT BUILDING

AMENDED PLAT OF **THE TERRACES II IN THE HILLS AT SUMMERLIN** A CONDOMINIUM COMMON INTEREST COMMUNITY

BEING AN AMENDED MAP OF ALL OF "THE TERRACES II IN THE HILLS AT SUMMERLIN" AS SHOWN BY MAP THENCE ON FILE IN BOOK 73, PAGE 57 OF PLATS IN THE CLARK COUNTY RECORDERS' OFFICE, CLARK COUNTY, NEVADA, LING WITHIN SECTIONS 29 AND 30, TOWNSHIP 20 SOUTH, RANGE 90 EAST, MERIDIAN, CITY OF LAS VEGAS, CLARK COUNTY, NEVADA

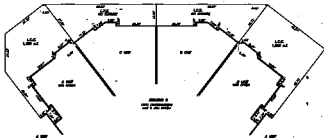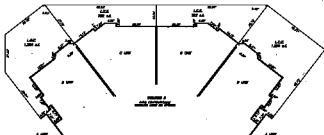

PLAT COMPLETION OF UNIT BUILDING