


AMENDED PLAT OF THE TERRACES II IN THE HILLS AT SUMMERLIN A CONDOMINIUM COMMON INTEREST COMMUNITY

BEING AN AMENDED MAP OF ALL OF "THE TERRACES II IN THE HILLS AT SUMMERLIN" AS SHOWN BY MAP THEREOF ON FILE IN BOOK 73, PAGE 57 OF PLATS IN THE CLARK COUNTY RECORDER'S OFFICE, CLARK COUNTY, NEVADA, LYING WITHIN SECTIONS 29 AND 30, TOWNSHIP 20 SOUTH, RANGE 60 EAST, M.D.M., CITY OF LAS VEGAS, CLARK COUNTY, NEVADA

LEGEND

- SET 5/8" REBAR AND ALCAP STAMPED PLS 11174
 - ⊙ FOUND MONUMENTATION AS SHOWN AND DESCRIBED
 - ✱ CALCULATED POINT
 - CURVE NUMBER
- COMMON LOT Q**
LOT NUMBER
TOTAL RESIDENTIAL UNITS = 64
TOTAL COMMON AREAS = 11
BUILDING NUMBER
- 5 UNIT**
BUILDING TYPE
- SUBDIVISION BOUNDARY LINE
- STREET CENTERLINE
- PHASE LINE
- EASEMENT LINE
- L1 LINE SEGMENT NUMBER
- ⑩ CURVE NUMBER

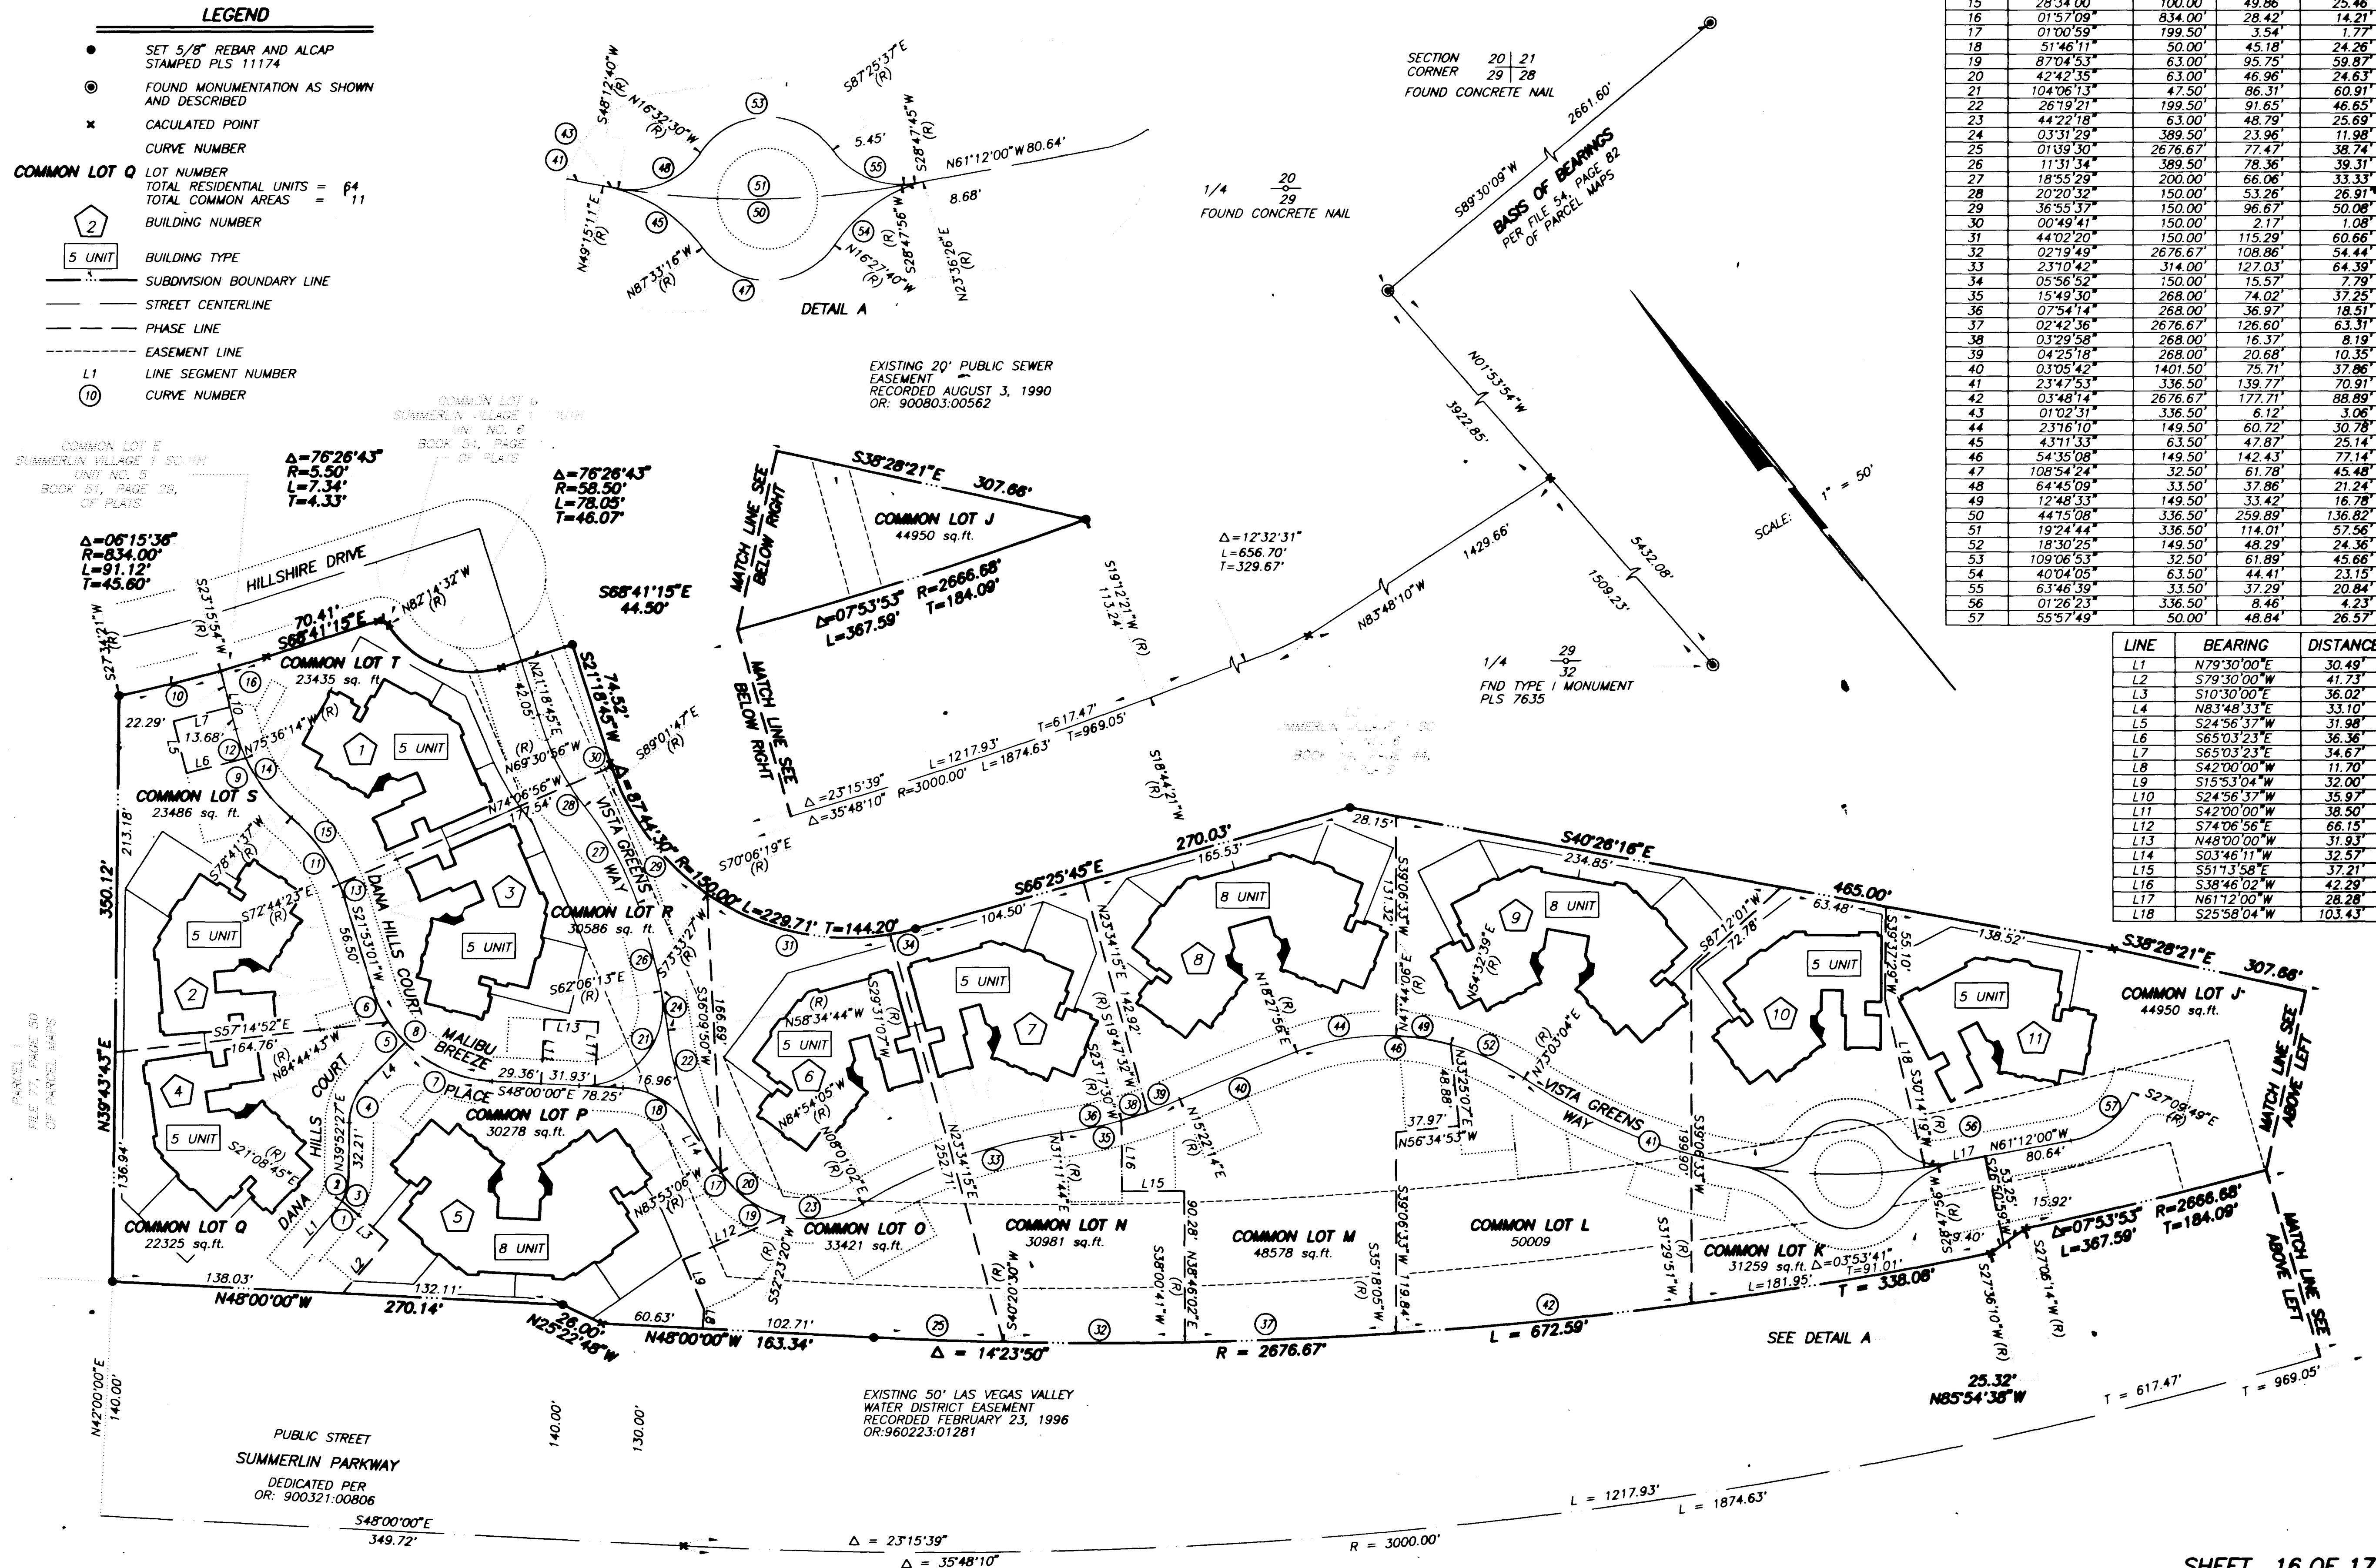

CURVE	DELTA	RADIUS	LENGTH	TANGENT
1	10°38'45"	30.00'	5.57'	2.80'
2	39°37'33"	30.00'	20.75'	10.81'
3	28°58'48"	30.00'	15.17'	7.75'
4	43°56'06"	35.50'	27.22'	14.32'
5	11°26'44"	80.00'	15.98'	8.02'
6	16°37'44"	80.00'	23.22'	11.69'
7	41°48'33"	80.00'	58.38'	30.56'
8	69°53'01"	80.00'	97.58'	55.90'
9	25°42'09"	100.00'	44.86'	22.81'
10	04°18'27"	834.00'	62.70'	31.36'
11	33°11'24"	100.00'	57.93'	29.80'
12	10°33'21"	100.00'	18.41'	9.23'
13	04°37'24"	100.00'	8.07'	4.04'
14	36°15'00"	100.00'	63.27'	32.73'
15	28°34'00"	100.00'	49.86'	25.46'
16	01°57'09"	834.00'	28.42'	14.21'
17	01°00'59"	199.50'	3.54'	1.77'
18	51°46'11"	50.00'	45.18'	24.26'
19	87°04'53"	63.00'	95.75'	59.87'
20	42°42'35"	63.00'	46.96'	24.63'
21	104°06'13"	47.50'	86.31'	60.91'
22	26°19'21"	199.50'	91.65'	46.65'
23	44°22'18"	63.00'	48.79'	25.69'
24	03°31'29"	1389.60'	23.96'	11.98'
25	01°39'50"	2676.67'	77.47'	38.74'
26	11°31'34"	389.50'	78.36'	39.31'
27	18°55'29"	200.00'	66.06'	33.33'
28	20°20'32"	150.00'	53.26'	26.91'
29	36°55'37"	150.00'	96.67'	50.08'
30	00°49'41"	150.00'	2.17'	1.08'
31	44°02'20"	150.00'	115.29'	60.66'
32	02°19'49"	2676.67'	108.86'	54.44'
33	23°10'42"	314.00'	127.03'	64.39'
34	05°56'52"	150.00'	15.57'	7.79'
35	15°49'50"	268.00'	74.02'	37.25'
36	07°54'14"	268.00'	36.97'	18.51'
37	02°42'36"	2676.67'	126.60'	63.31'
38	03°29'58"	268.00'	16.37'	8.19'
39	04°25'18"	268.00'	20.68'	10.35'
40	03°05'42"	1401.50'	75.71'	37.86'
41	23°47'53"	336.50'	139.77'	70.91'
42	03°48'14"	2676.67'	177.71'	88.89'
43	01°02'31"	336.50'	6.12'	3.06'
44	23°16'10"	149.50'	60.72'	30.78'
45	43°11'33"	63.50'	47.87'	25.14'
46	54°35'08"	149.50'	142.43'	77.14'
47	109°54'24"	32.50'	61.78'	45.48'
48	64°45'09"	33.50'	37.86'	21.24'
49	12°48'33"	149.50'	33.42'	16.78'
50	44°15'08"	336.50'	259.89'	136.82'
51	19°24'44"	336.50'	114.01'	57.56'
52	18°30'25"	149.50'	48.29'	24.36'
53	109°06'53"	32.50'	61.89'	45.66'
54	40°04'05"	63.50'	44.41'	23.15'
55	63°46'39"	33.50'	37.29'	20.84'
56	01°26'23"	336.50'	8.46'	4.23'
57	55°57'49"	50.00'	48.84'	26.57'

LINE	BEARING	DISTANCE
L1	N79°30'00"E	30.49'
L2	S79°30'00"W	41.73'
L3	S10°30'00"E	36.02'
L4	N83°48'33"E	33.10'
L5	S24°56'37"W	31.98'
L6	S65°03'23"E	36.36'
L7	S65°03'23"E	34.67'
L8	S42°00'00"W	11.70'
L9	S15°53'04"W	32.00'
L10	S24°56'37"W	35.97'
L11	S42°00'00"W	38.50'
L12	S74°06'56"E	66.15'
L13	N48°00'00"W	31.93'
L14	S03°46'11"W	32.57'
L15	S51°13'58"E	37.21'
L16	S38°46'02"W	42.29'
L17	N61°12'00"W	28.28'
L18	S25°58'04"W	103.43'

