


961204

01584

AMENDED PLAT OF THE TERRACES II IN THE HILLS AT SUMMERLIN


A CONDOMINIUM COMMON INTEREST COMMUNITY

BEING AN AMENDED MAP OF ALL OF "THE TERRACES II IN THE HILLS AT SUMMERLIN" AS SHOWN BY MAP THEREOF ON FILE IN BOOK 73, PAGE 57 OF PLATS IN THE CLARK COUNTY RECORDER'S OFFICE, CLARK COUNTY, NEVADA, LYING WITHIN SECTIONS 29 AND 30, TOWNSHIP 20 SOUTH, RANGE 60 EAST, M.D.M., CITY OF LAS VEGAS, CLARK COUNTY, NEVADA

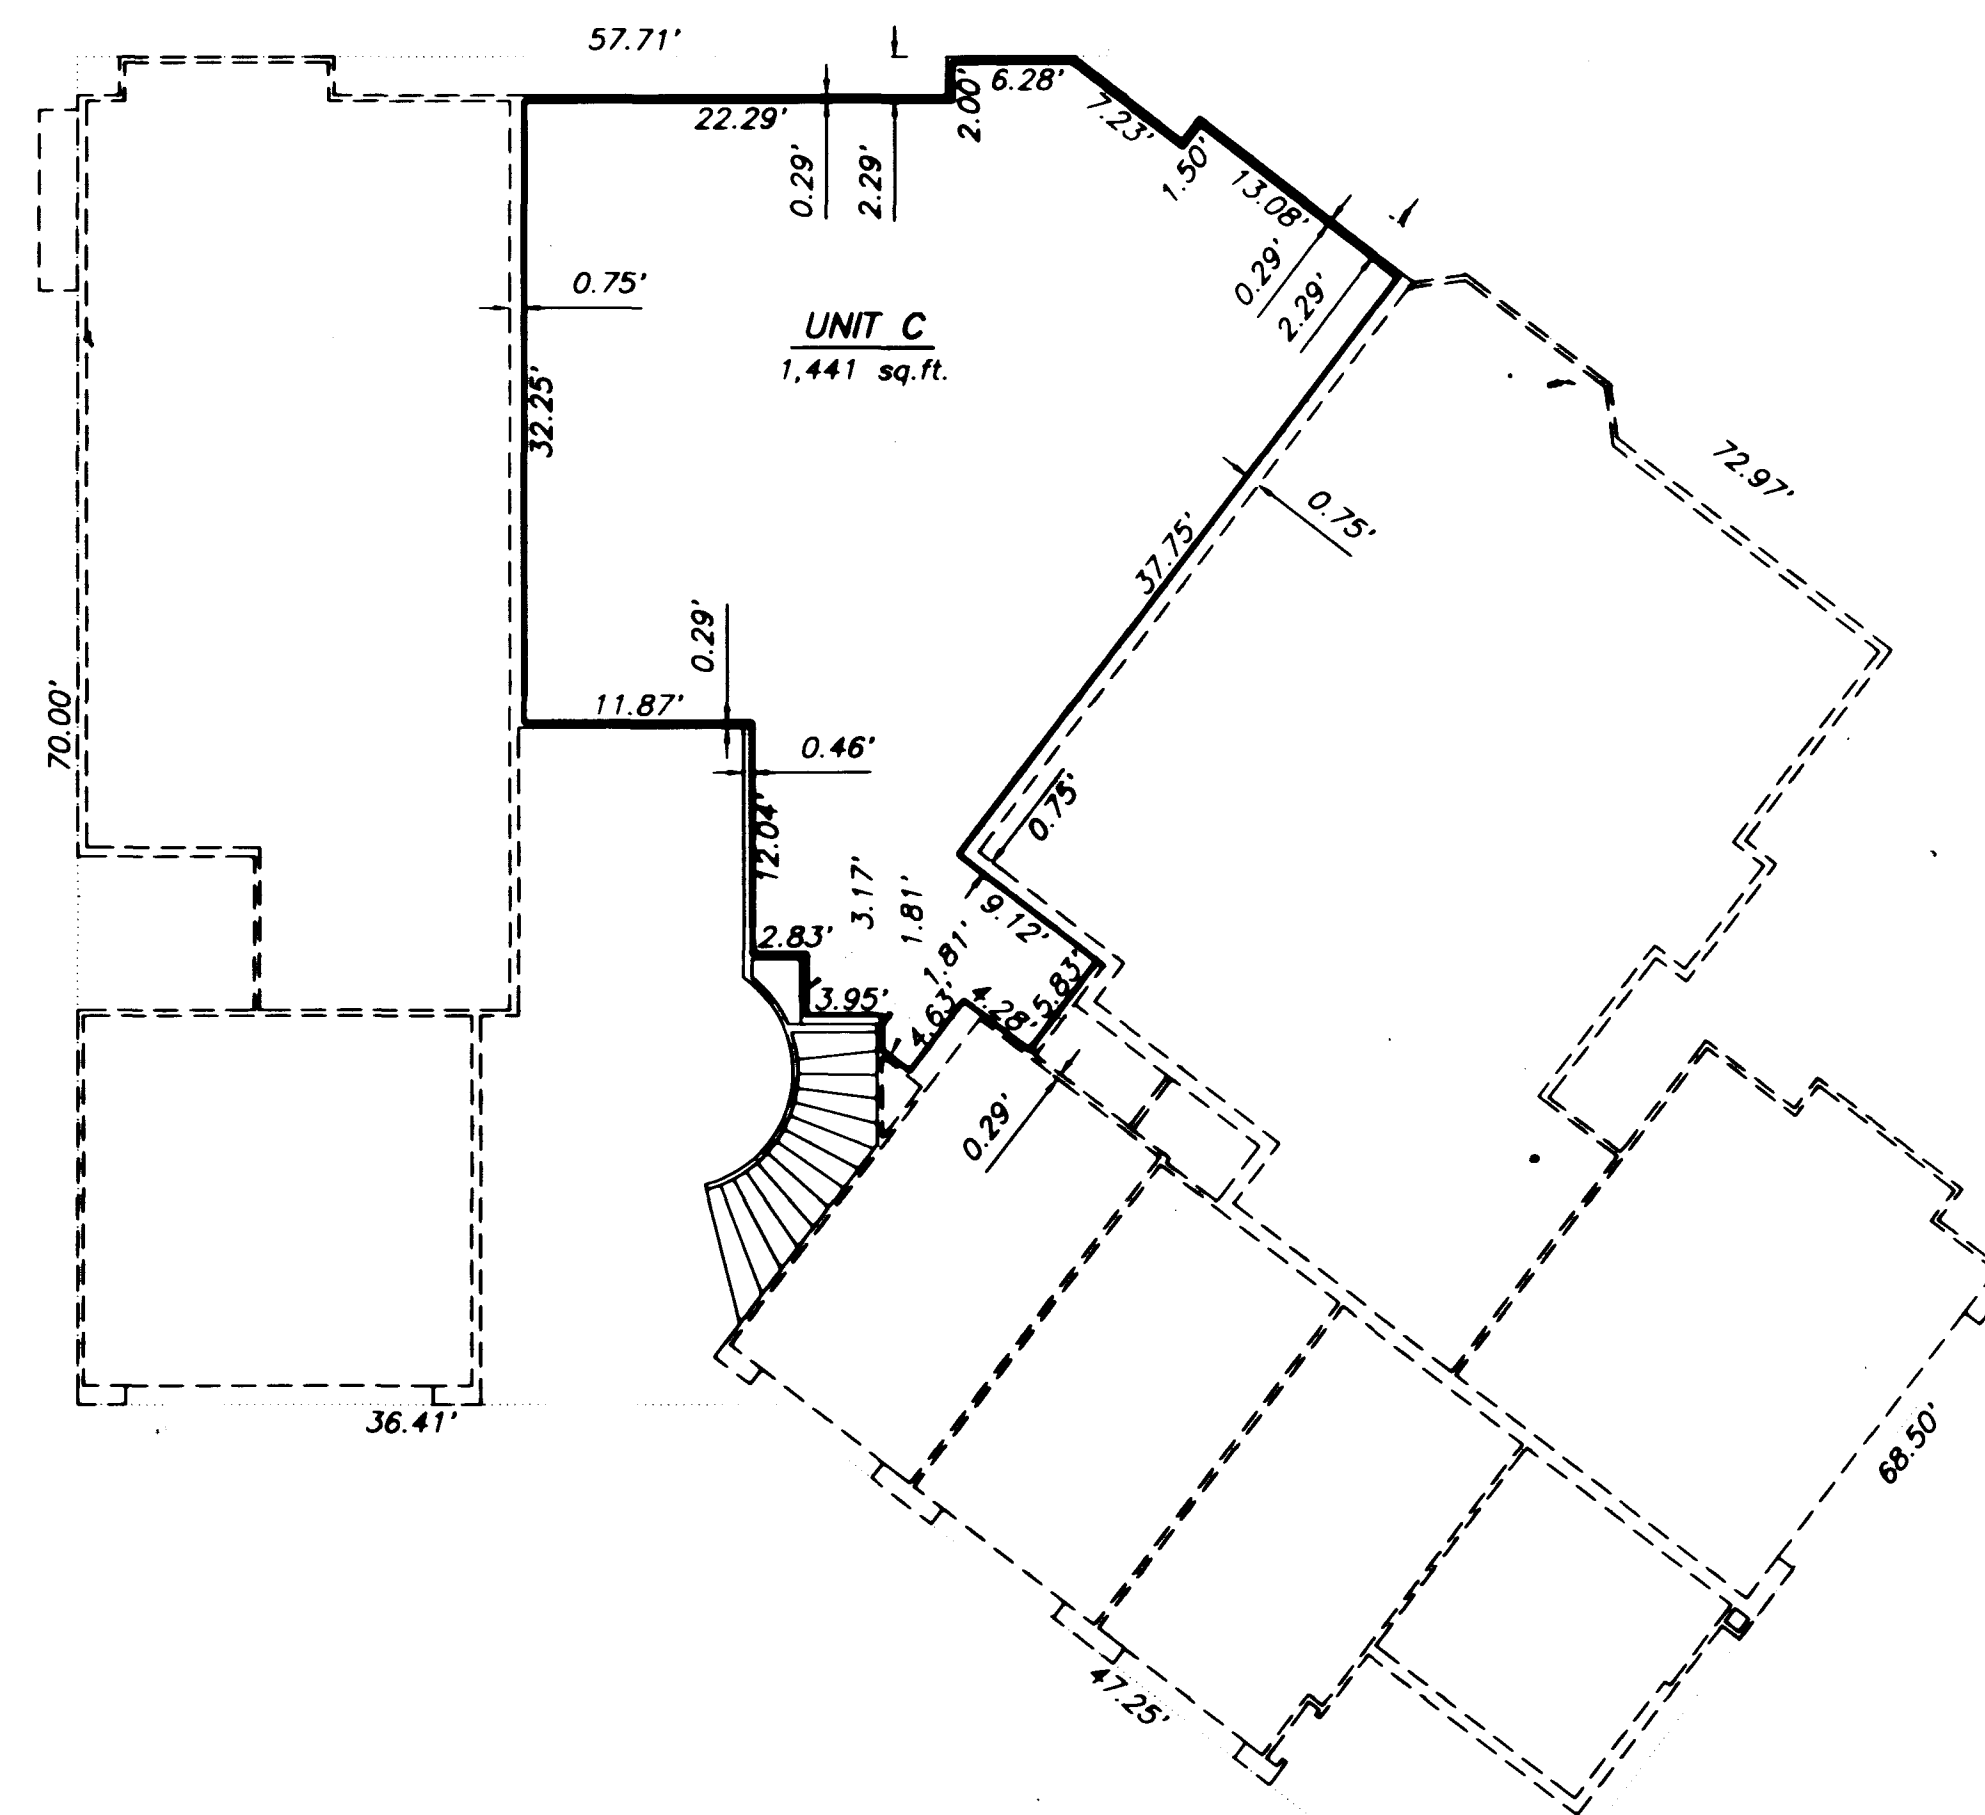

BUILDINGS 1, 2 & 4 ONLY - FIRST FLOOR

SCALE: 1" = 10'

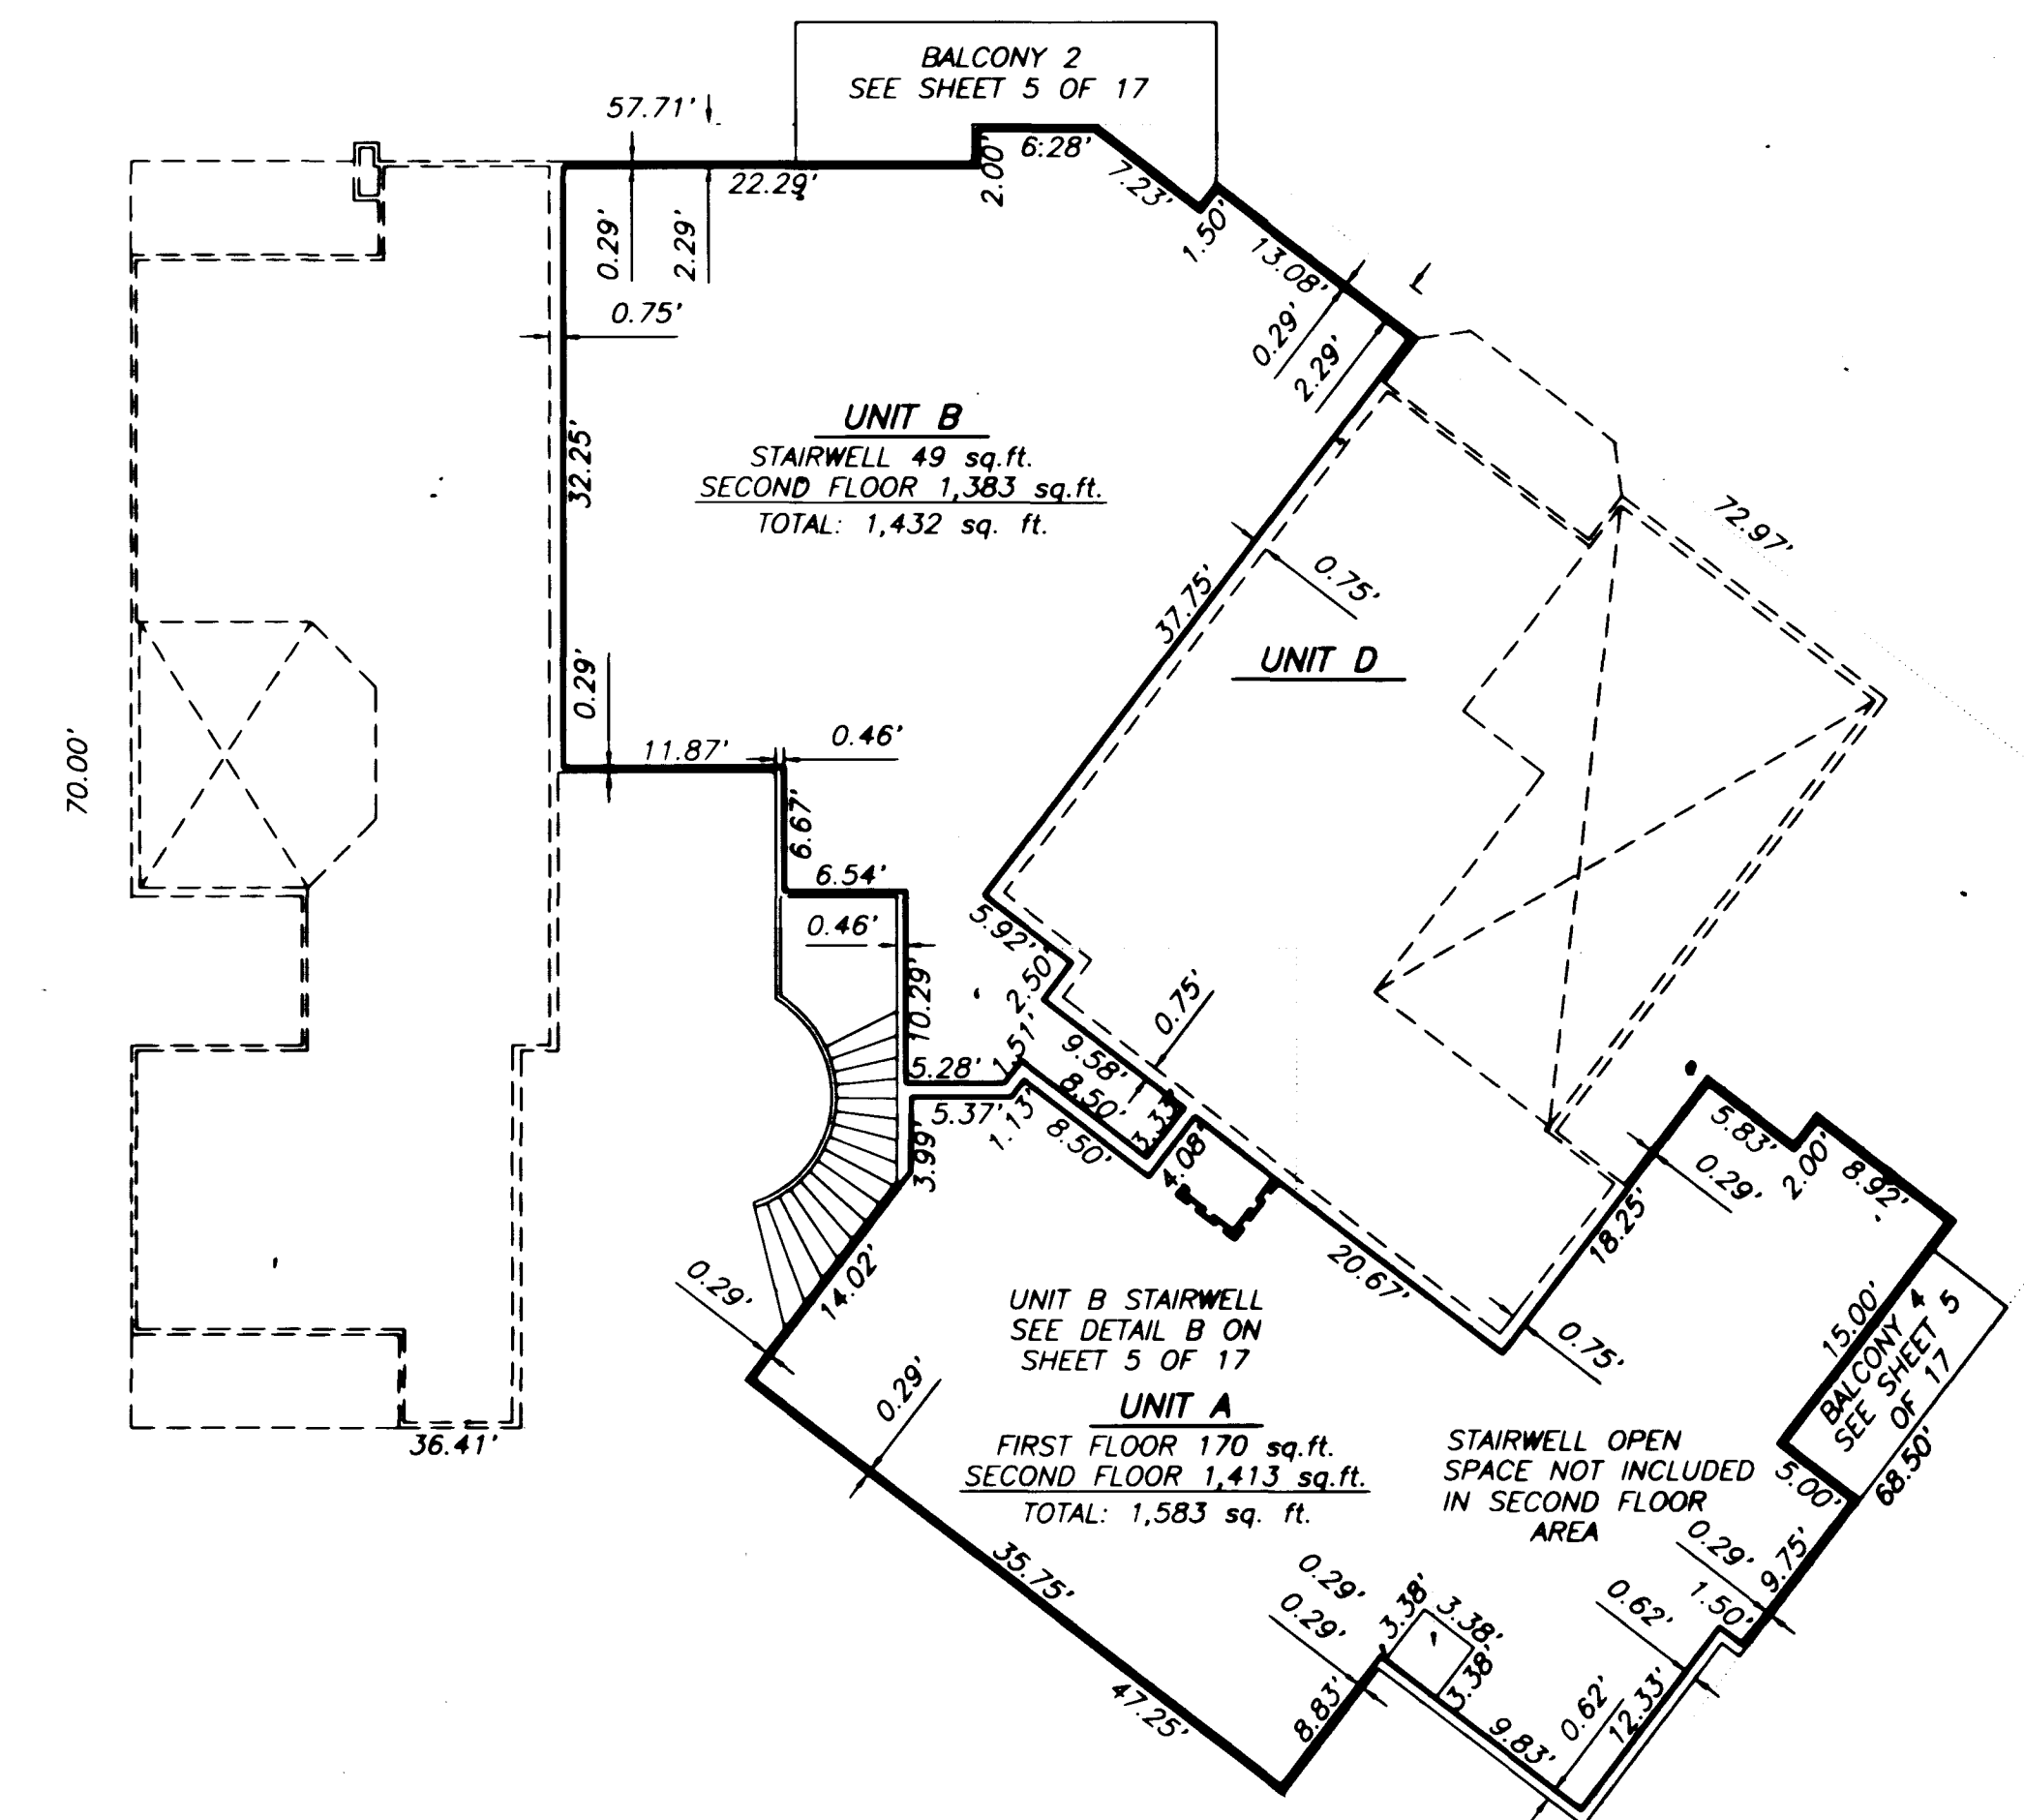


BUILDINGS 1, 2 & 4 ONLY - SECOND FLOOR

SCALE: 1" = 10'


AMENDED PLAT OF
THE TERRACES II IN THE HILLS AT SUMMERLIN
 A CONDOMINIUM COMMON INTEREST COMMUNITY

BEING AN AMENDED MAP OF ALL OF "THE TERRACES II IN THE HILLS AT SUMMERLIN" AS SHOWN BY MAP THIRTEEN ON FILE IN BOOK 73, PAGE 57 OF PLATS IN THE CLARK COUNTY RECORDERS OFFICE, CLARK COUNTY, NEVADA, LYING WITHIN SECTIONS 39 AND 38, TOWNSHIP 35 NORTH, RANGE 40 WEST, NEAD, CITY OF LAS VEGAS, CLARK COUNTY, NEVADA

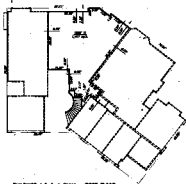

BUILDINGS 1, 2 & 4 ONLY - FIRST FLOOR

Scale 1" = 10'

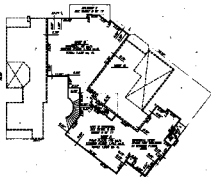

BUILDINGS 1, 2 & 4 ONLY - SECOND FLOOR

Scale 1" = 10'