

4" SEWER MAIN, B.G.  
FOR CONT. SEE  
CIVIL DWG.


REVISIONS:	DATE

FLD. BK.	DATE: 7/81	DRAWN BY: AG.
PLT. SCALE:	DESIGN BY: HL.	



DEPARTMENT OF PUBLIC WORKS  
 PROJECT: Torrey Pines Park & Ball Field  
 SHEET TITLE: BALL FIELD - SOIL, WASTE & VENT FLOOR PLAN

SHEET NO. 6  
 DRAWING NO. 650.41  
 15430

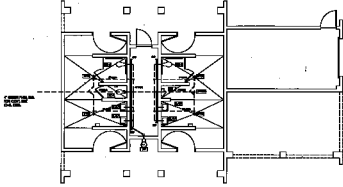

DEPARTMENT OF PUBLIC WORKS

BALL FIELD - WASTE PLUMBING  
 SOL. WASTE PLUMBING  
 FLOOR PLAN

DATE: 11/11/11  
 DRAWN BY: [illegible]  
 CHECKED BY: [illegible]  
 ARCHITECTURAL SERVICES



P2