


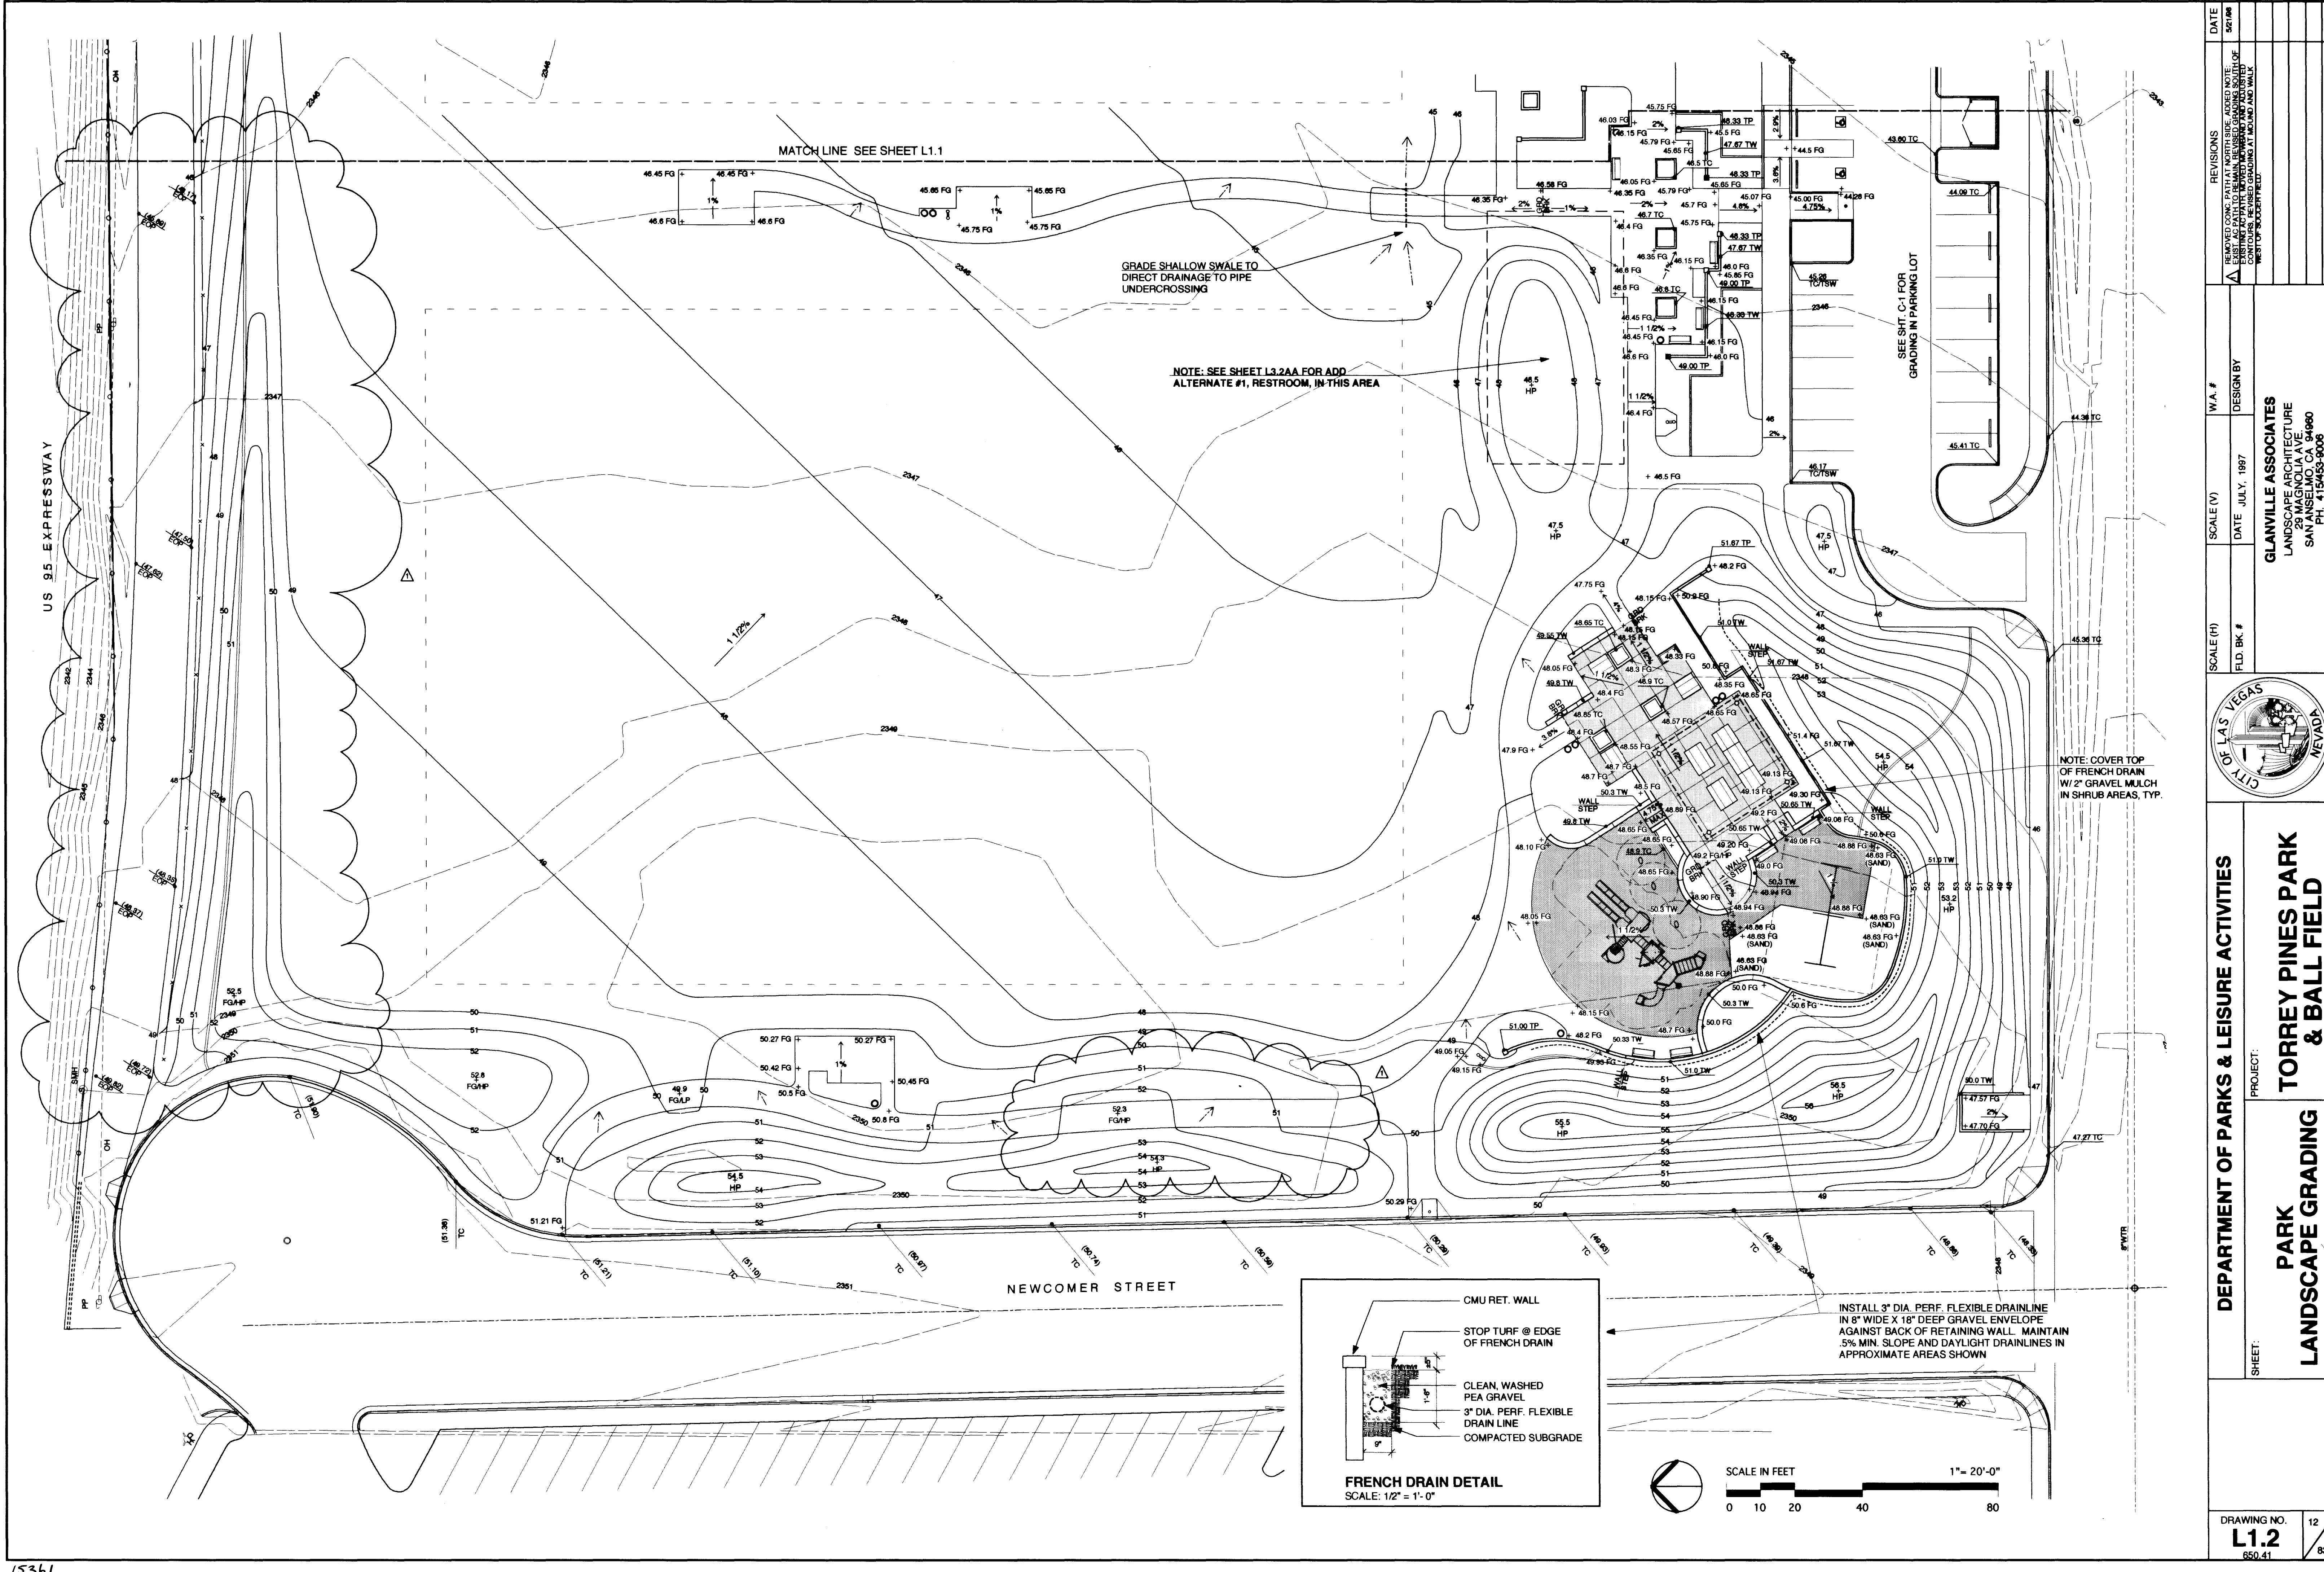


NOTE: SEE SHEET L3.2AA FOR ADD ALTERNATE #1, RESTROOM, IN THIS AREA


GRADE SHALLOW SWALE TO DIRECT DRAINAGE TO PIPE UNDERCROSSING

SEE SHT. C-1 FOR GRADING IN PARKING LOT

NOTE: COVER TOP OF FRENCH DRAIN W/ 2" GRAVEL MULCH IN SHRUB AREAS, TYP.

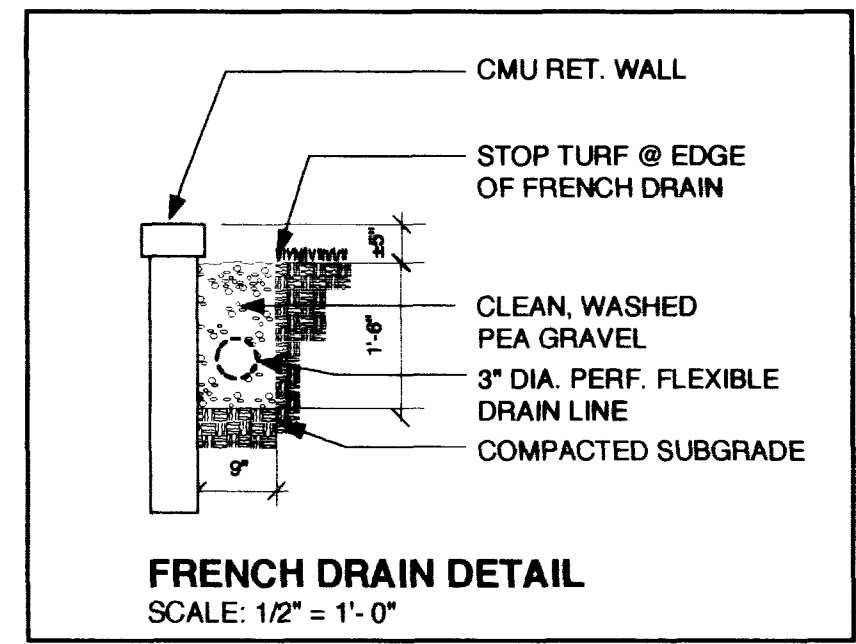

INSTALL 3" DIA. PERF. FLEXIBLE DRAINLINE IN 8" WIDE X 18" DEEP GRAVEL ENVELOPE AGAINST BACK OF RETAINING WALL. MAINTAIN 5% MIN. SLOPE AND DAYLIGHT DRAINLINES IN APPROXIMATE AREAS SHOWN

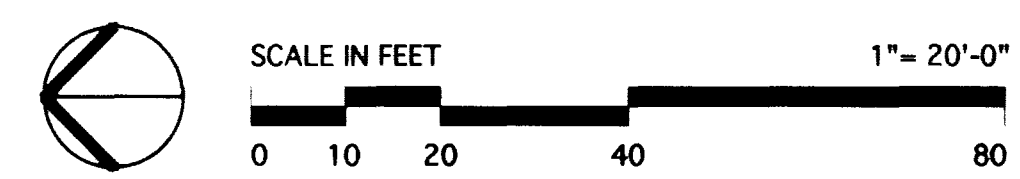

DATE 9/2/88	REVISIONS	W.A. #	SCALE (V)	DATE JULY, 1987	DESIGN BY	GLANVILLE ASSOCIATES LANDSCAPE ARCHITECTURE SAN ANSELMO, CA 94060 PH. 415/453-9006
CITY OF LAS VEGAS, NEVADA						
PROJECT: TORREY PINES PARK & BALL FIELD						
SHEET: PARK LANDSCAPE GRADING						
DRAWING NO. L1.2 650.41 12 83						

