



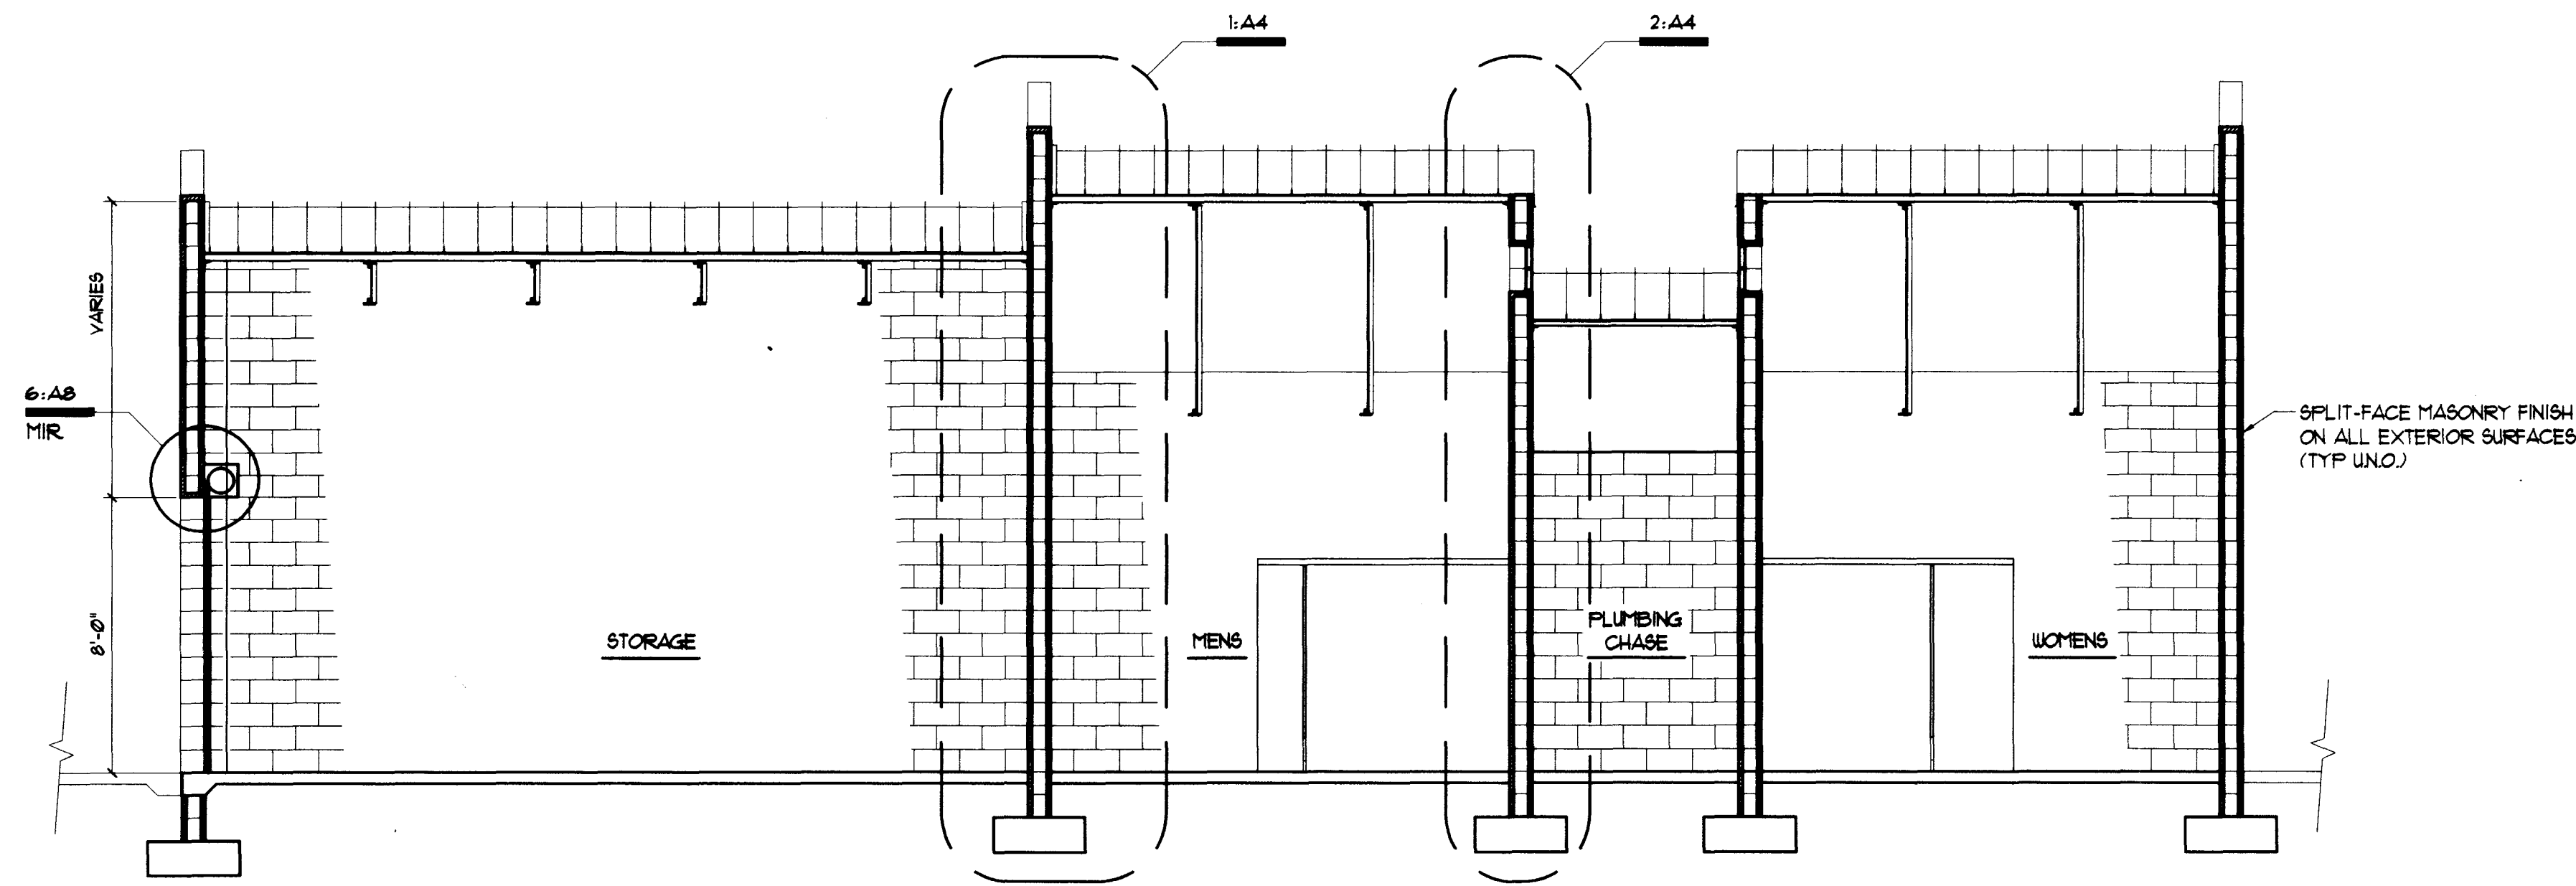


TYPICAL NOTES:

- REFERENCE SOILS REPORT FOR PREPARATION OF SOILS UNDER SLAB AND FOOTINGS.
- CONCRETE SIDEWALKS AND CONCRETE PATIOS SHOWN ON THE EXTERIOR OF THE BUILDING ARE ONLY DIAGRAMATIC. REFERENCE CIVIL AND LANDSCAPE DRAWINGS FOR THIS INFORMATION.


A Building Section
Scale: 1/4"=1'-0"

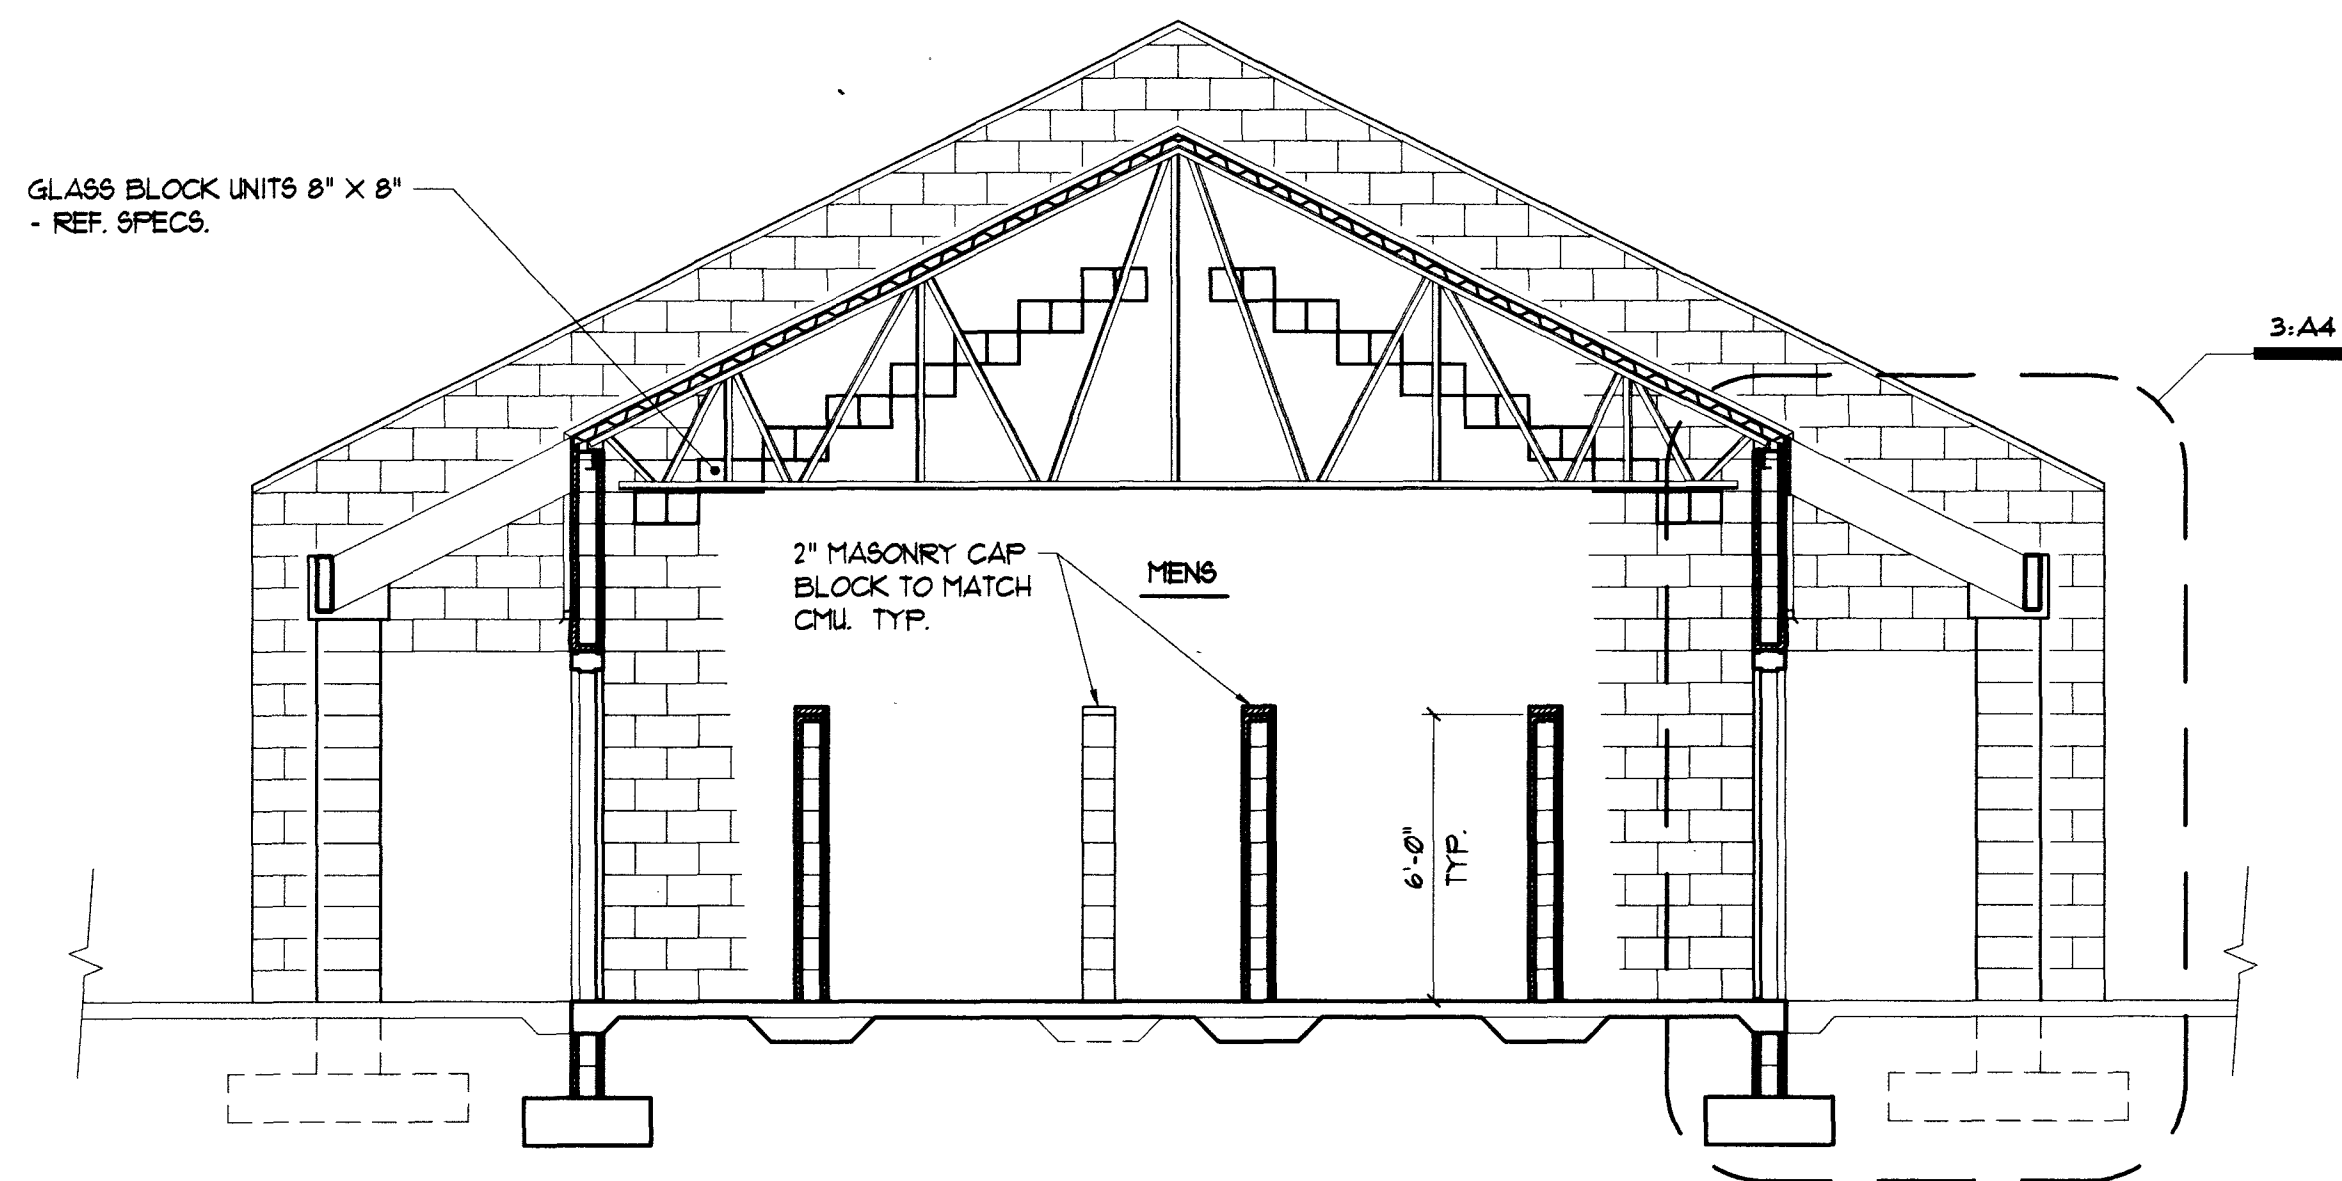

B Building Section
Scale: 1/4"=1'-0"

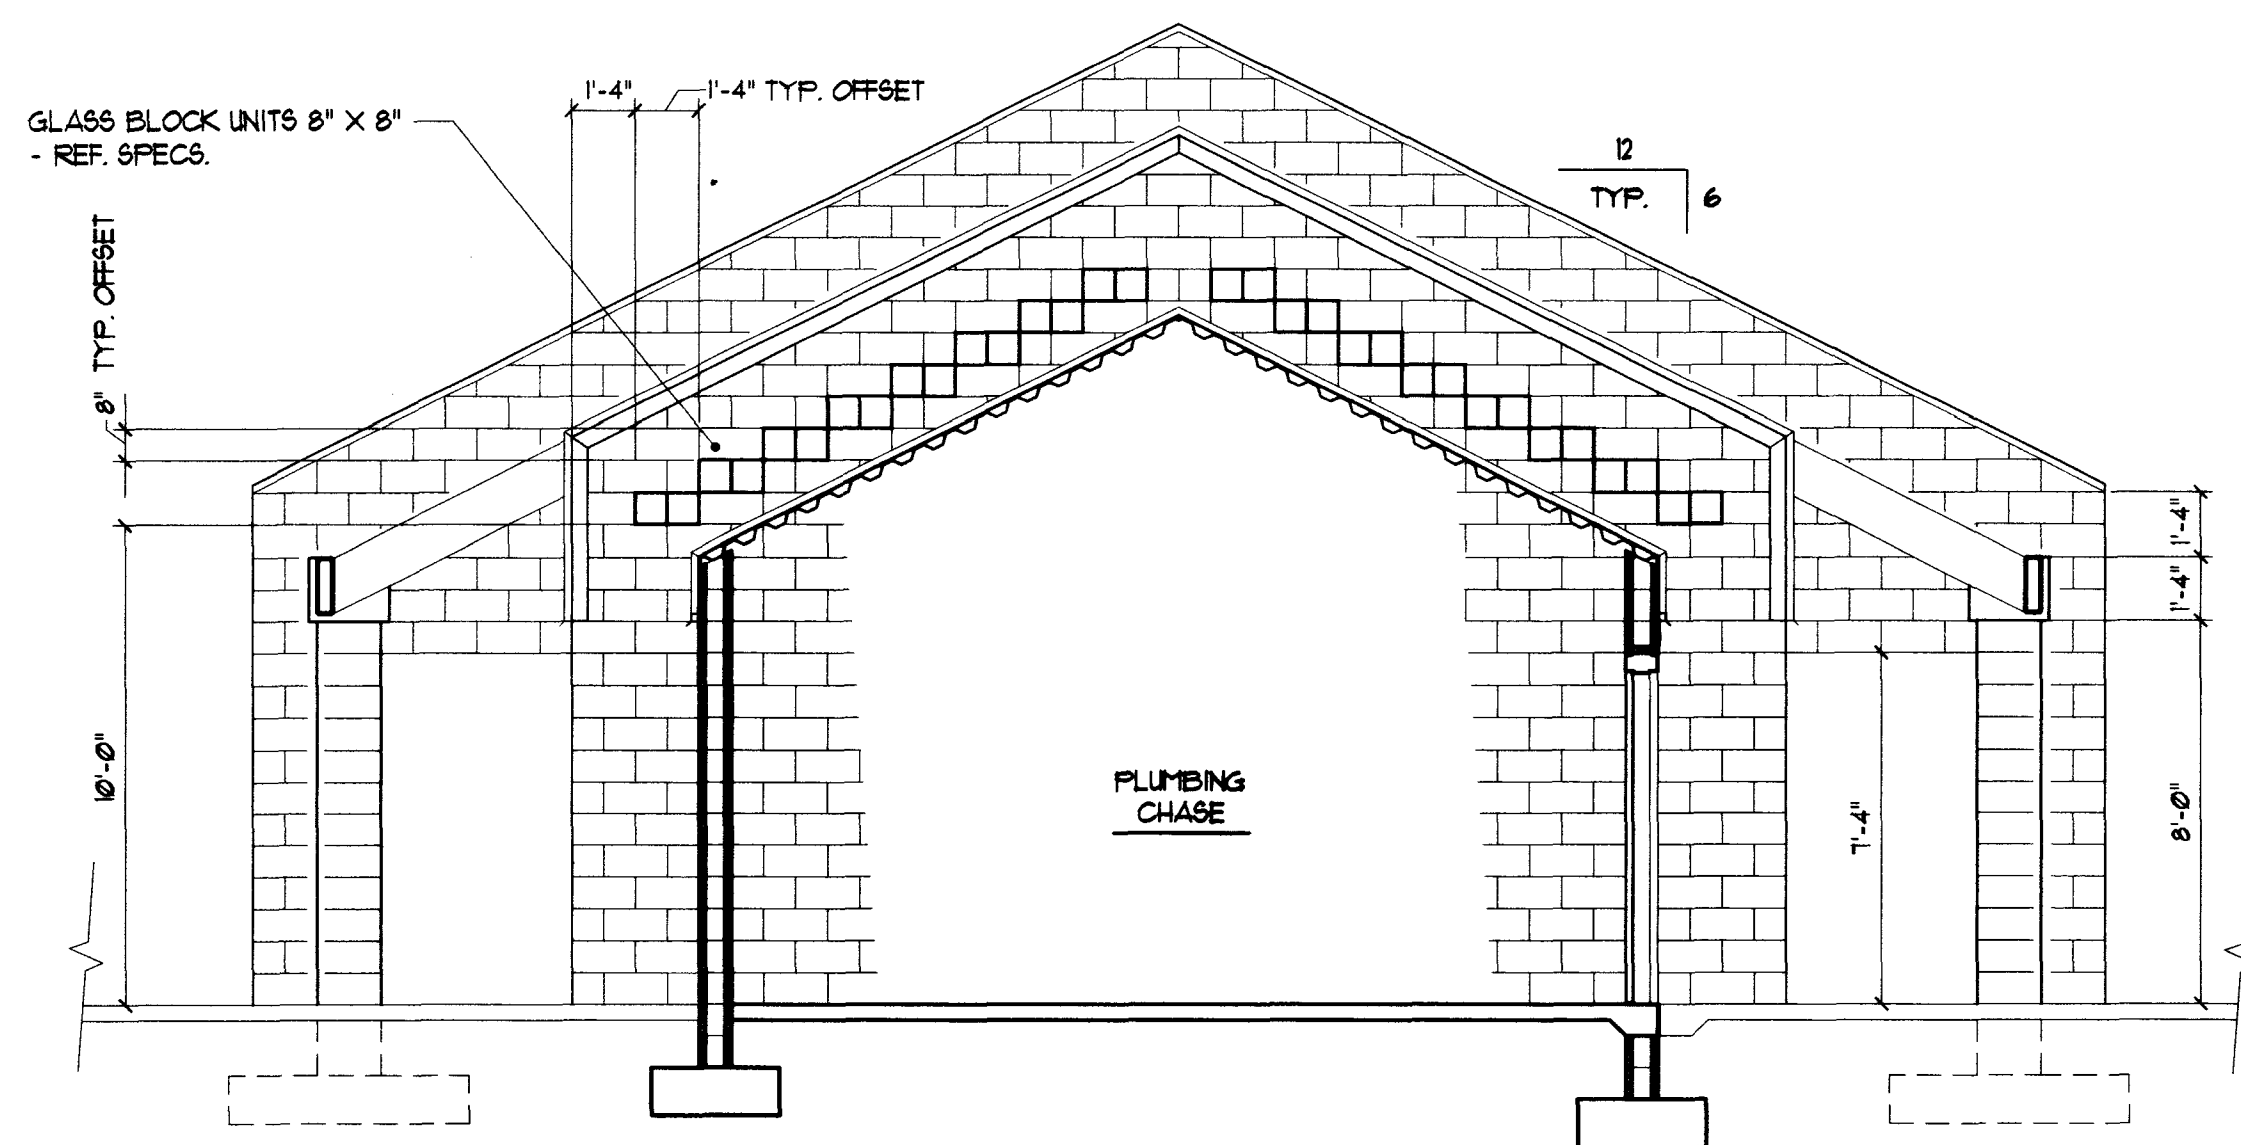


C Building Section
Scale: 1/4"=1'-0"

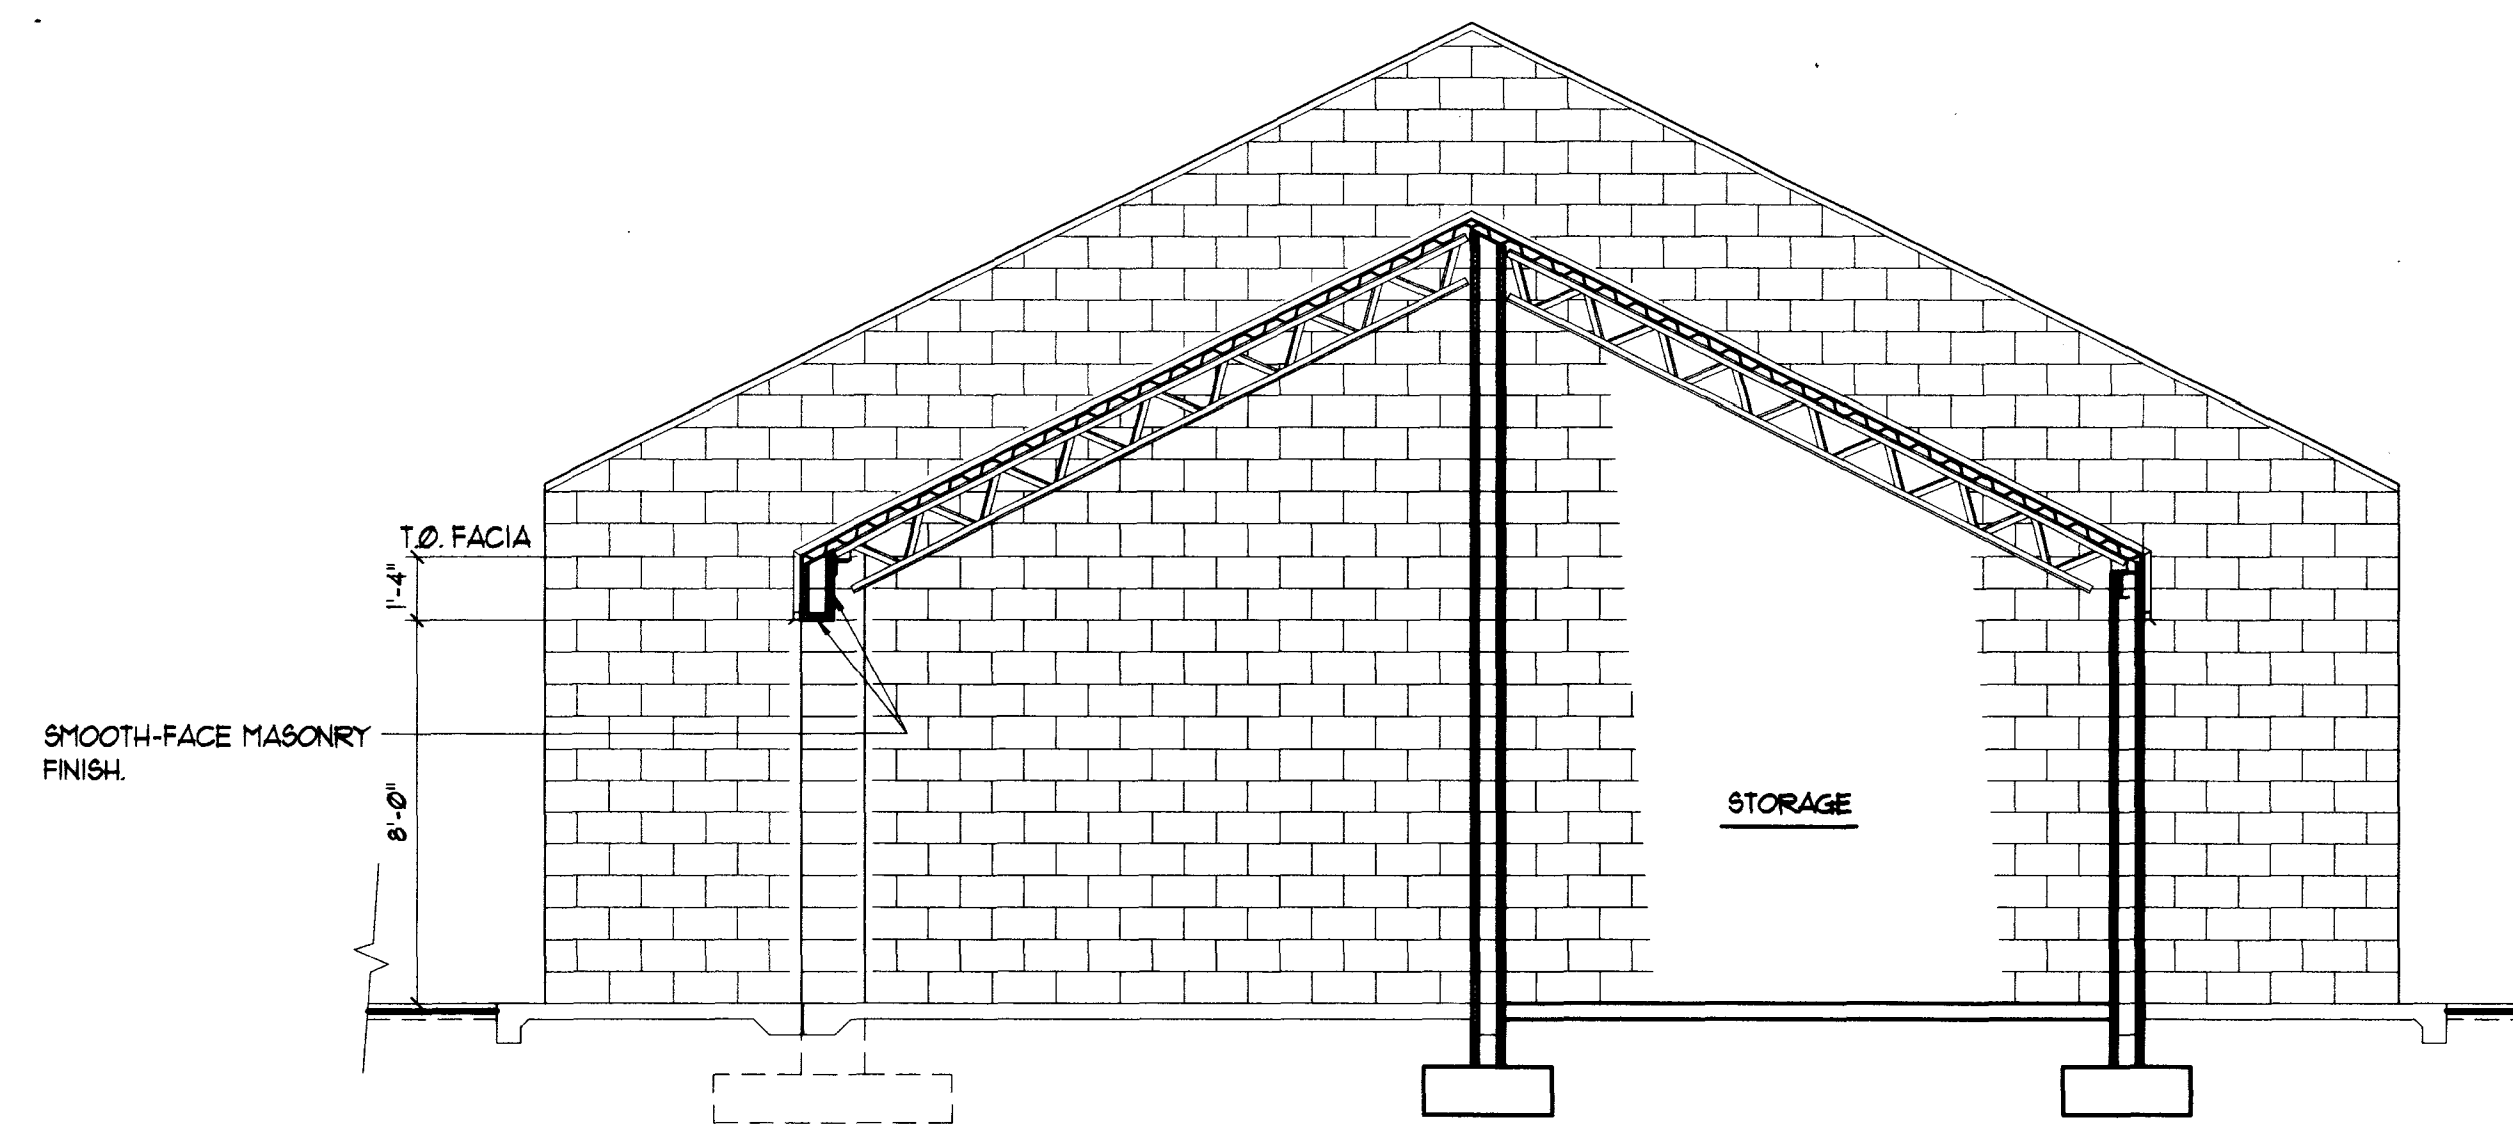


D Partial Building Section
Scale: 1/4"=1'-0"


DATE:		REVISIONS:	
DRAWN BY: BLB		DESIGN BY: BLB	
PLOT SCALE: 1/4"=1'-0"		DATE: 7/81	
FLD. BK.		ARCHITECTURAL SERVICES	
DEPARTMENT OF PUBLIC WORKS PROJECT: Torrey Pines Park & Ball Field SHEET TITLE: Ball Field - Building Sections SHEET NO. 650.41			
DRAWING NO. TP104A3		67	
		83	

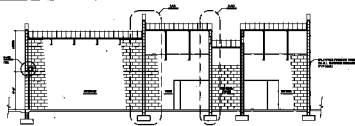


A Building Section

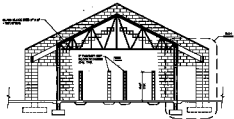

B Building Section

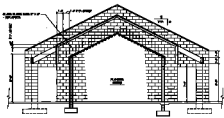

C Building Section

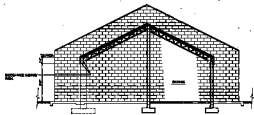

D Building Section

TYPICAL NOTES




DEPARTMENT OF PUBLIC WORKS Turrey Pines Park & Ball Field Building Sections	
PROJECT NO. SHEET NO. DATE	ARCHITECTURAL SERVICES
A3	