

Toilet Room Accessories

- 1

GRAB BAR "BOBRICK" B-6206 X 36" (MOUNT • 36" AFF.)
- 2


GRAB BAR "BOBRICK" B-6206 X 42" (MOUNT • 36" AFF.)
- 3

TOILET PAPER DISPENSER "BOBRICK" B-68660 (MOUNT • 2'-0" AFF.)
- 4


STAINLESS STEEL MIRROR "BOBRICK" B-3446 (MOUNT BOTTOM OF REFLECTIVE SURFACE • 38" AFF. • HANDICAP ACCESSIBLE LAVATORY) (CENTER MIRROR OVER LAVATORY).
- 5

HAND DRYER "WORLD HAND DRYER" MODEL A5-PBLKA - BLACK (MOUNT BOTTOM OF UNIT • 31" AFF.) - REFERENCE FLOOR PLAN SHEET A1 FOR LOCATIONS.
- 6

TOILET PARTITIONS (DOORS) - MANUFACTURED BY GLOBAL GLO-GARD POWDER COATED STEEL. COLOR: BLACK (*3205).
INSTALL PER MFR SPECIFICATIONS.

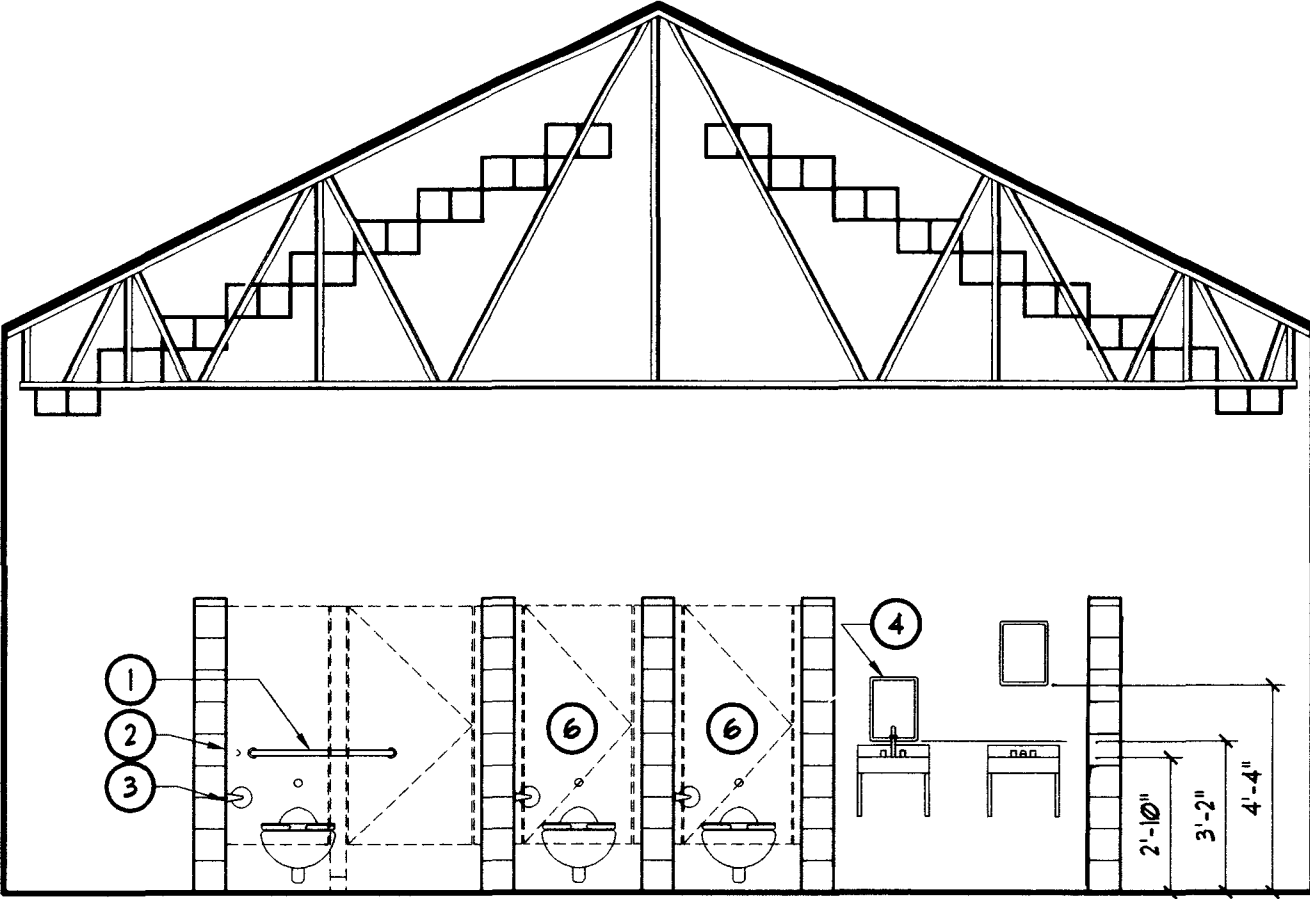

1 Womens Rm. 101
Scale: 1/4"=1'-0"

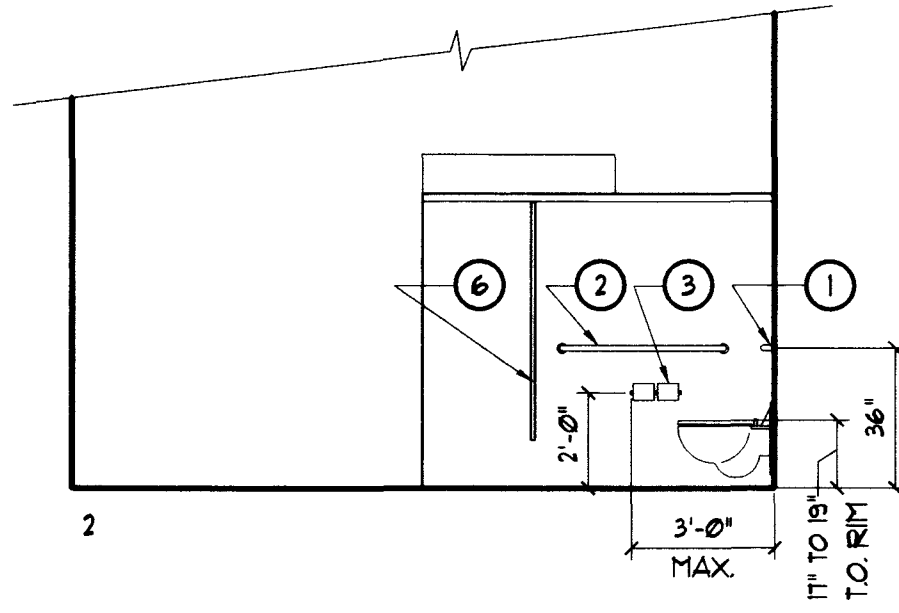

MENS RM. 103 OPPOSITE HAND OF WOMENS RM. 101 - SIM.

Room Finish Schedule

Room No.	Room Name	Floor	Base	Walls				Ceiling	Clg. Hgt.	Finishes & Materials	
				North	East	South	West				
101	Womens	CC-2	---	CMU 1	CMU 1	CMU 1	CMU 1	MTL DECK / IP-1	OPEN TO STRUCT.	CC-1	CONCRETE W/ LIGHT BROOM FINISH
102	Plumbing Chase	CC-2	---	CMU 1	CMU 1	CMU 1	CMU 1	MTL DECK / IP-1	OPEN TO STRUCT.	CC-2	CONCRETE W/ SMOOTH FINISH - SEALED
103	Mens	CC-2	---	CMU 1	CMU 1	CMU 1	CMU 1	MTL DECK / IP-1	OPEN TO STRUCT.	EP-1	SINCLAIR - CM10510
104	Storage	CC-2	---	CMU 1	CMU 1	CMU 1	CMU 1	MTL DECK / IP-1	OPEN TO STRUCT.	GT-1	(GROUT) - MATCH BLOCK COLOR
105	Covered Patio Area	---	---	CMU 1	CMU 1	CMU 1	CMU 1	MTL DECK / IP-1	OPEN TO STRUCT.	IP-1	SINCLAIR - CM10512

Finish Schedule Notes:

- 1 CMU TO BE SMOOTH-FACE TO MATCH THE COLOR OF THE SPLIT-FACE MASONRY ON EXTERIOR OF BUILDING.

Door Schedule

Door No.	Size	Rating	Type	Material	Finish	Hardware		Frame	Rating	Material	Finish	Details			
						No.	Additional Notes					Head	Jamb	Jamb	Thrd.
101A	3'-8" X 1'-0" X 2"	---	B	TUBE STEEL	EP-1	---	OWNER PROVIDED PADLOCK	---	---	HM	EP-1	4:AB SIM	4:AB	4:AB	2
101B	3'-8" X 1'-0" X 2"	---	B	TUBE STEEL	EP-1	---	OWNER PROVIDED PADLOCK	---	---	HM	EP-1	4:AB SIM	4:AB	4:AB	2
102A	3'-0" X 1'-0" X 1 3/4"	---	A	HM	EP-1	1	---	---	---	HM	EP-1	3:AB	3:AB SIM	3:AB SIM	1
103A	3'-8" X 1'-0" X 2"	---	B	TUBE STEEL	EP-1	---	OWNER PROVIDED PADLOCK	---	---	HM	EP-1	4:AB SIM	4:AB	4:AB	2
103B	3'-8" X 1'-0" X 2"	---	B	TUBE STEEL	EP-1	---	OWNER PROVIDED PADLOCK	---	---	HM	EP-1	4:AB SIM	4:AB	4:AB	2
104A	8'-0" X 8'-0"	---	C	STL.	EP-1	---	OWNER PROVIDED PADLOCK	---	---	METAL	EP-1	6:AB	1:AB	1:AB	2
104B	3'-0" X 1'-0" X 1 3/4"	---	A	HM	EP-1	1	---	---	---	HM	EP-1	3:AB	3:AB SIM	3:AB SIM	1

