




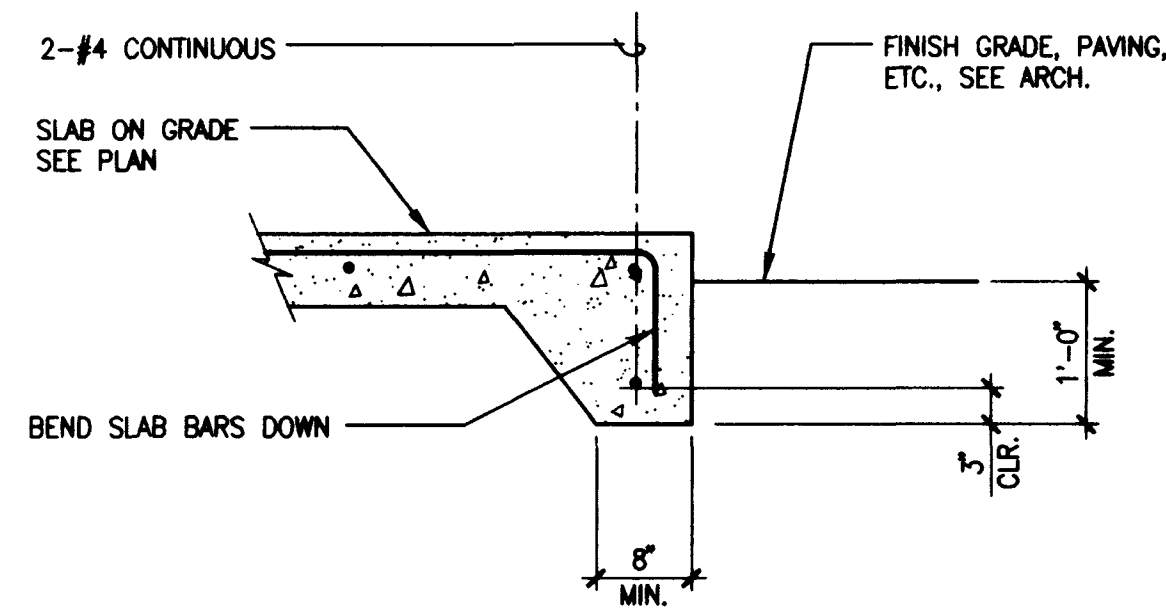


EDGE OF SLAB

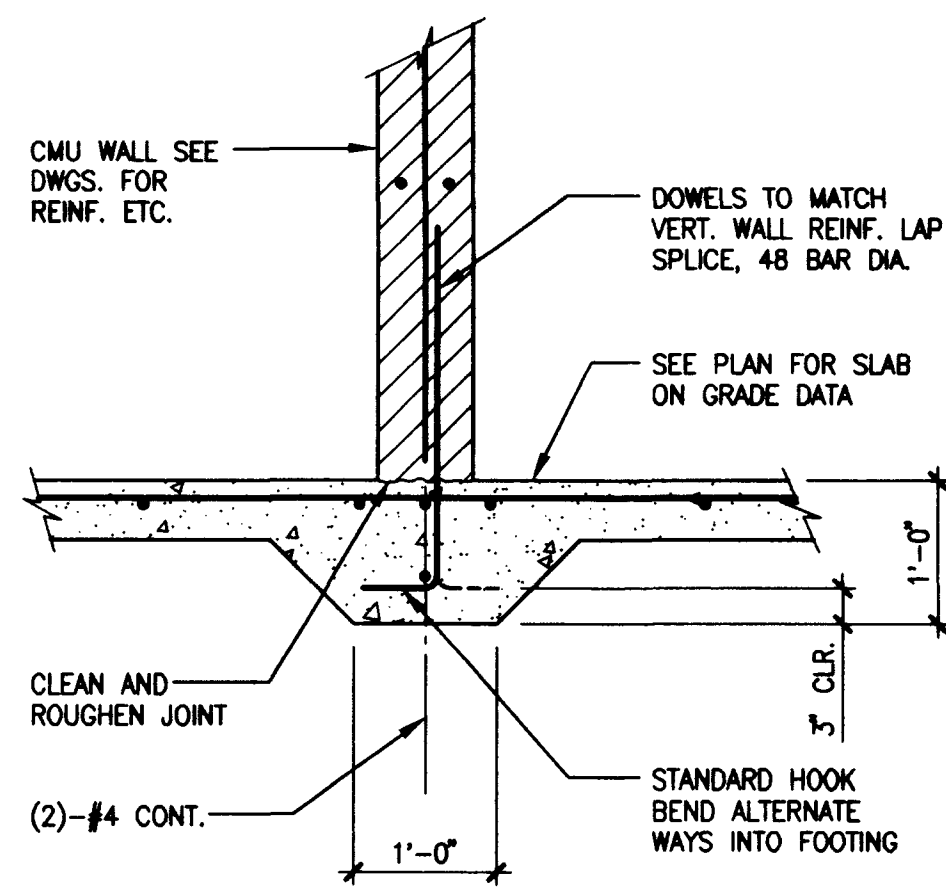


THICKENED SLAB AT NON-BEARING MASONRY WALL

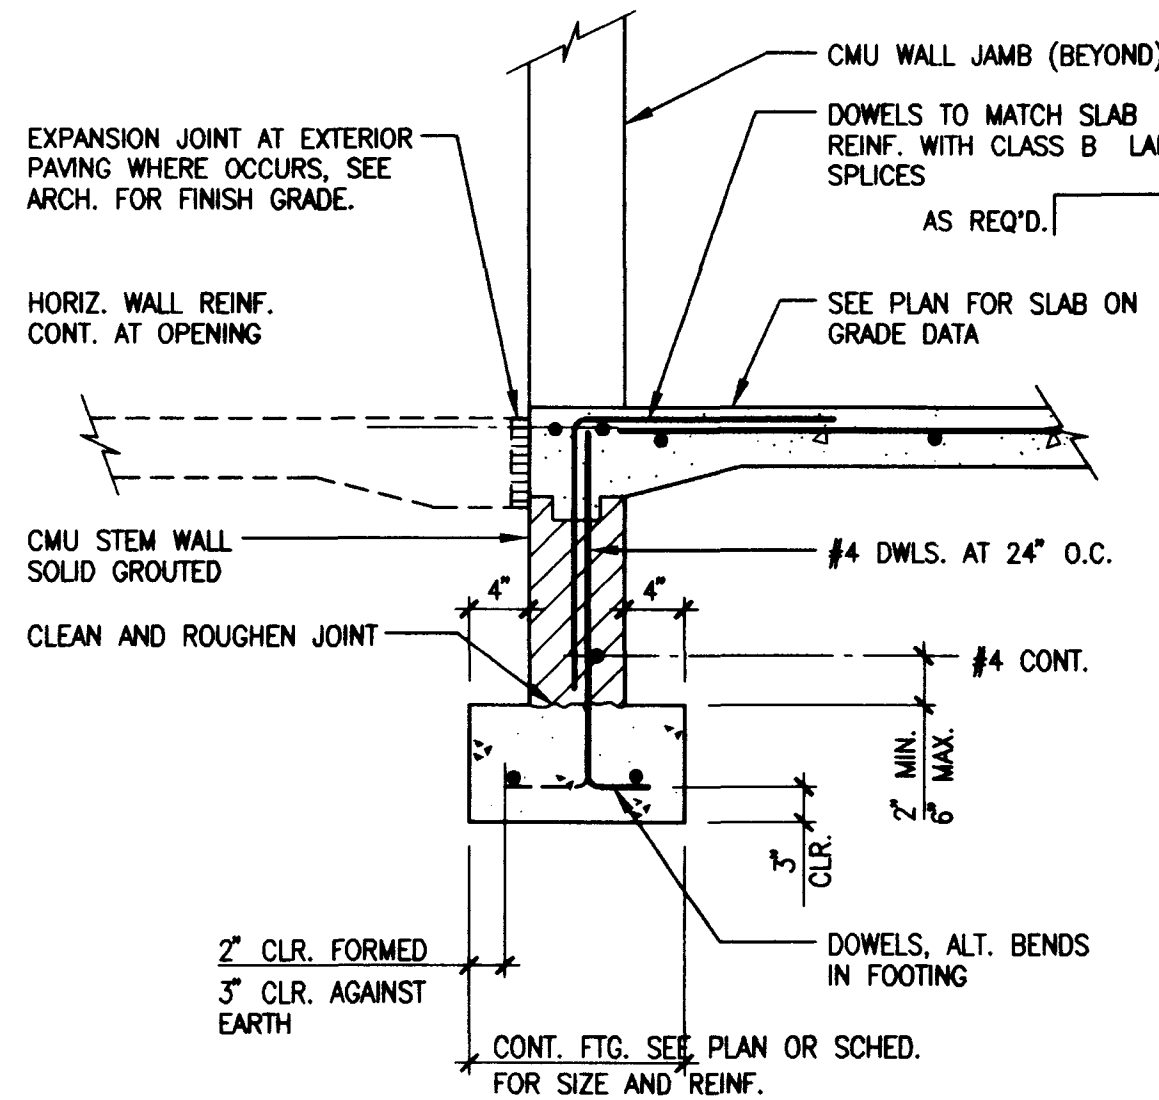


FOOTING AT WALL OPENING

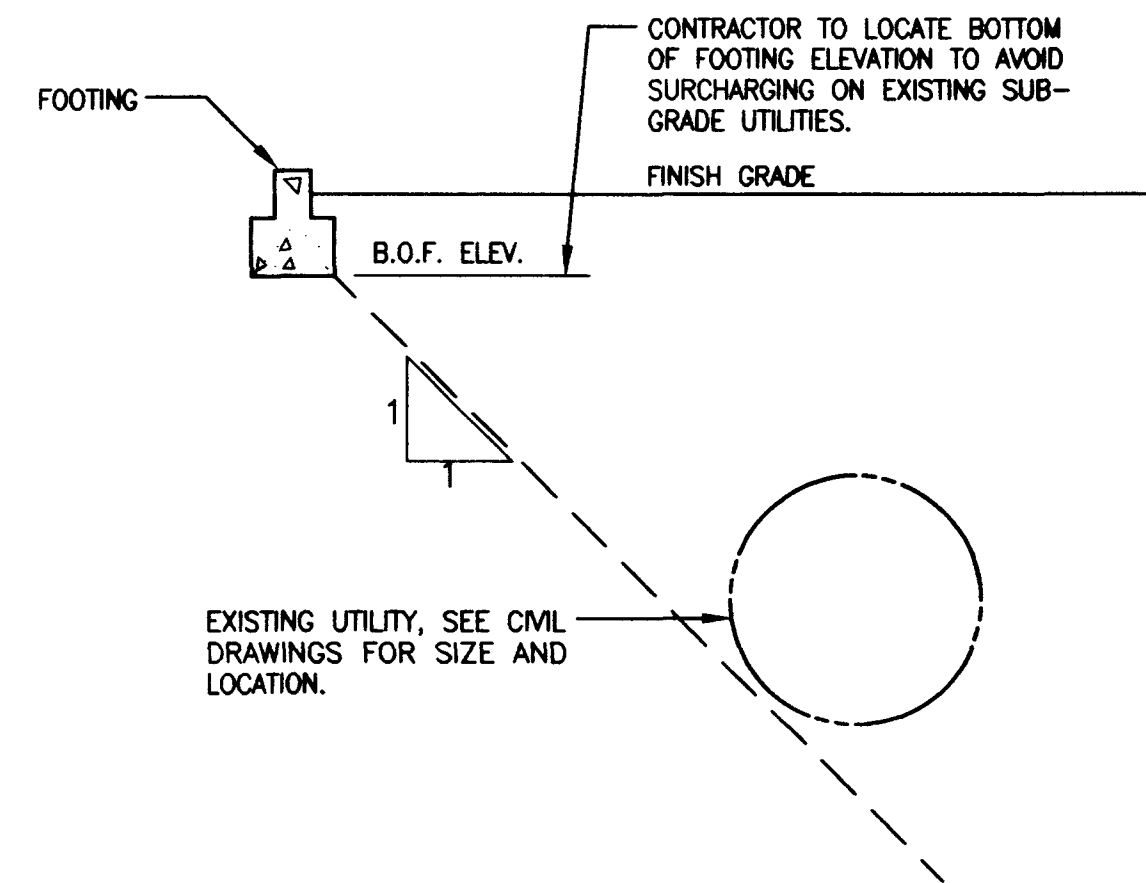


FOOTING PARALLEL TO EXISTING UTILITY

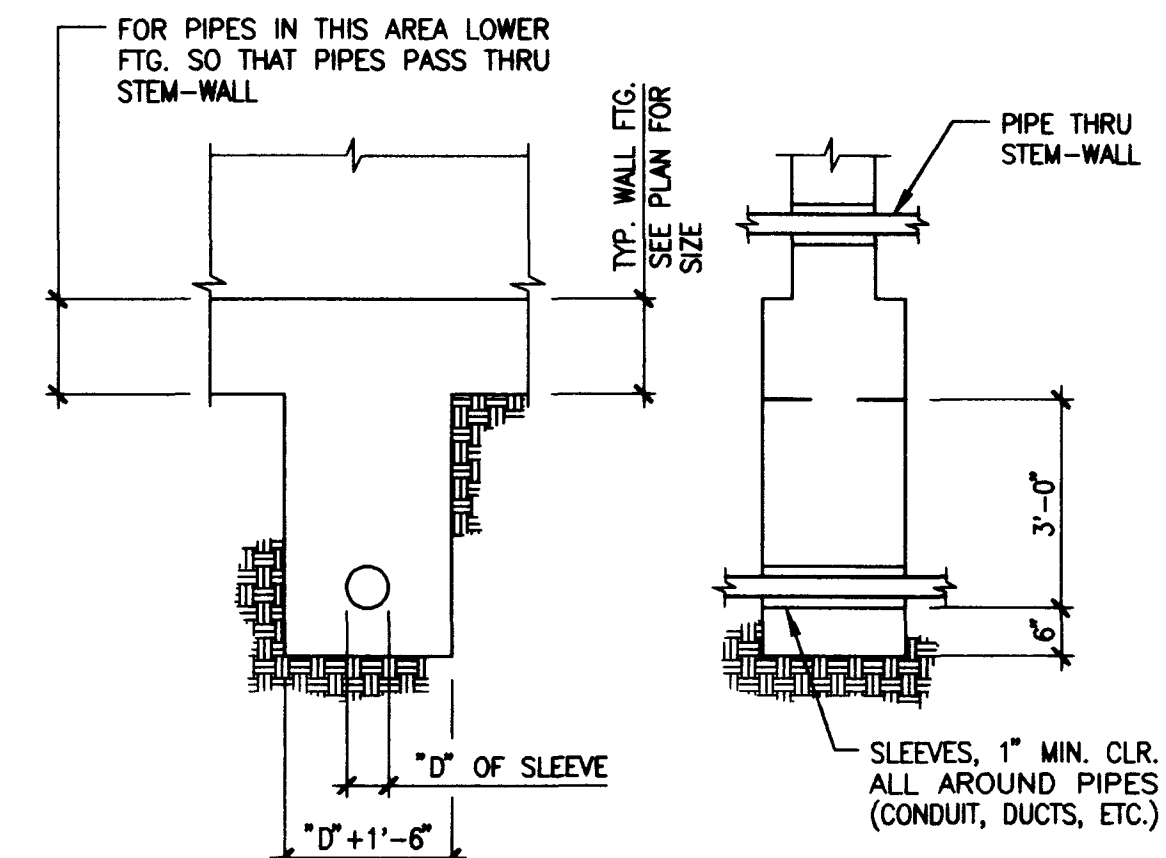


EXCAVATION PERPENDICULAR TO FOOTING

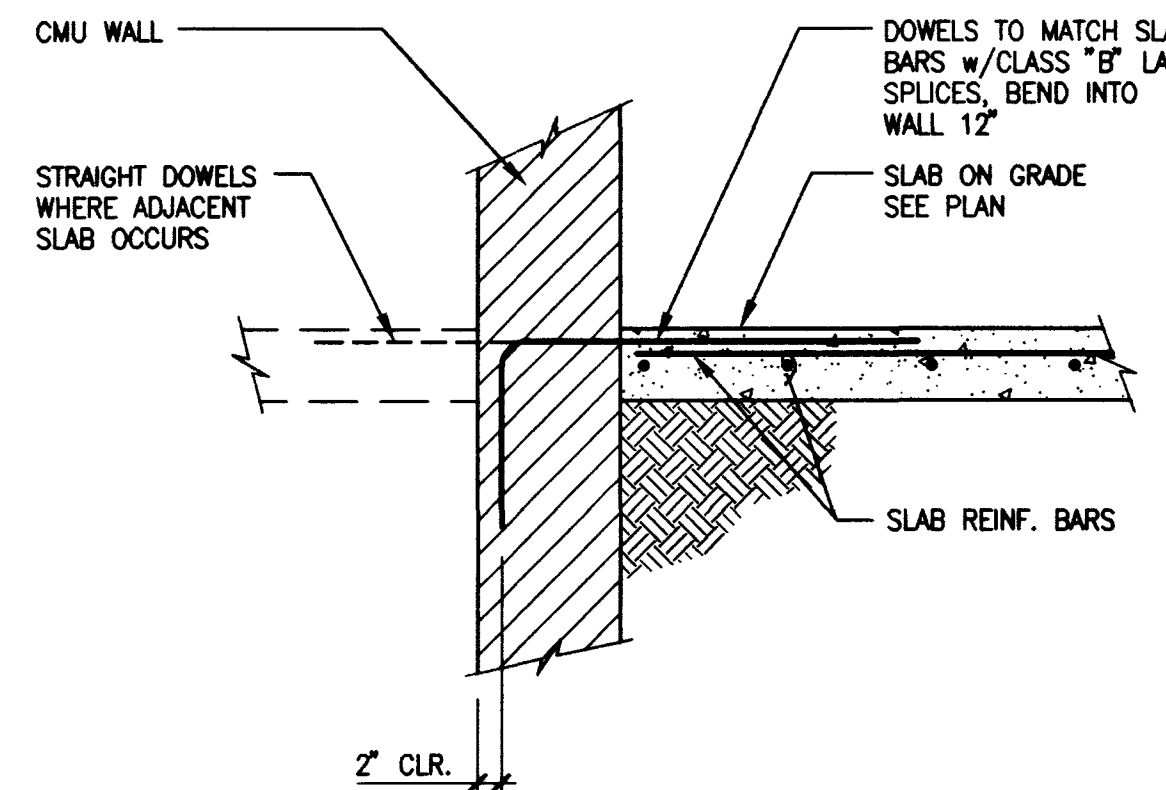


DOWELS TO SLAB

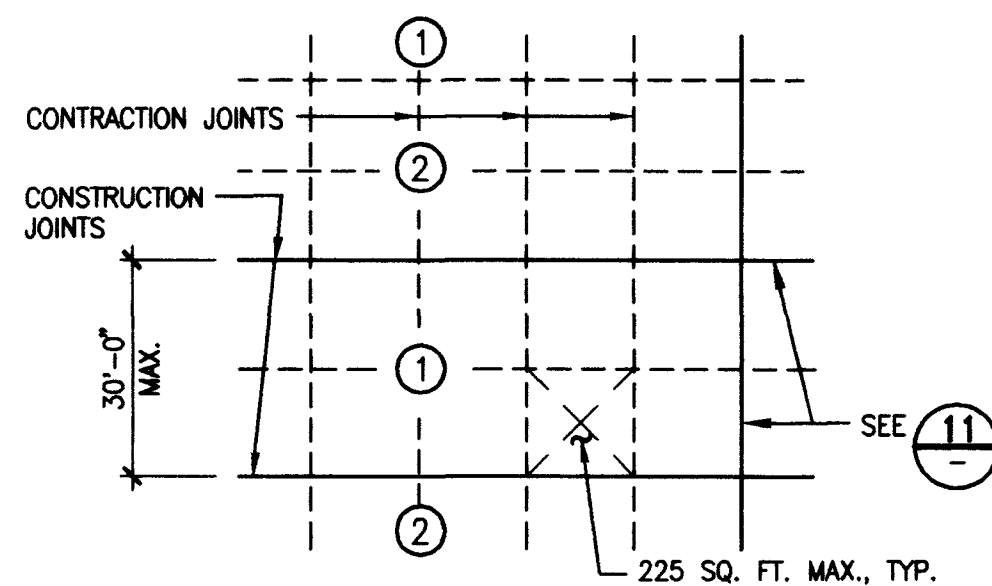


METHOD OF POURING SLAB ON GRADE

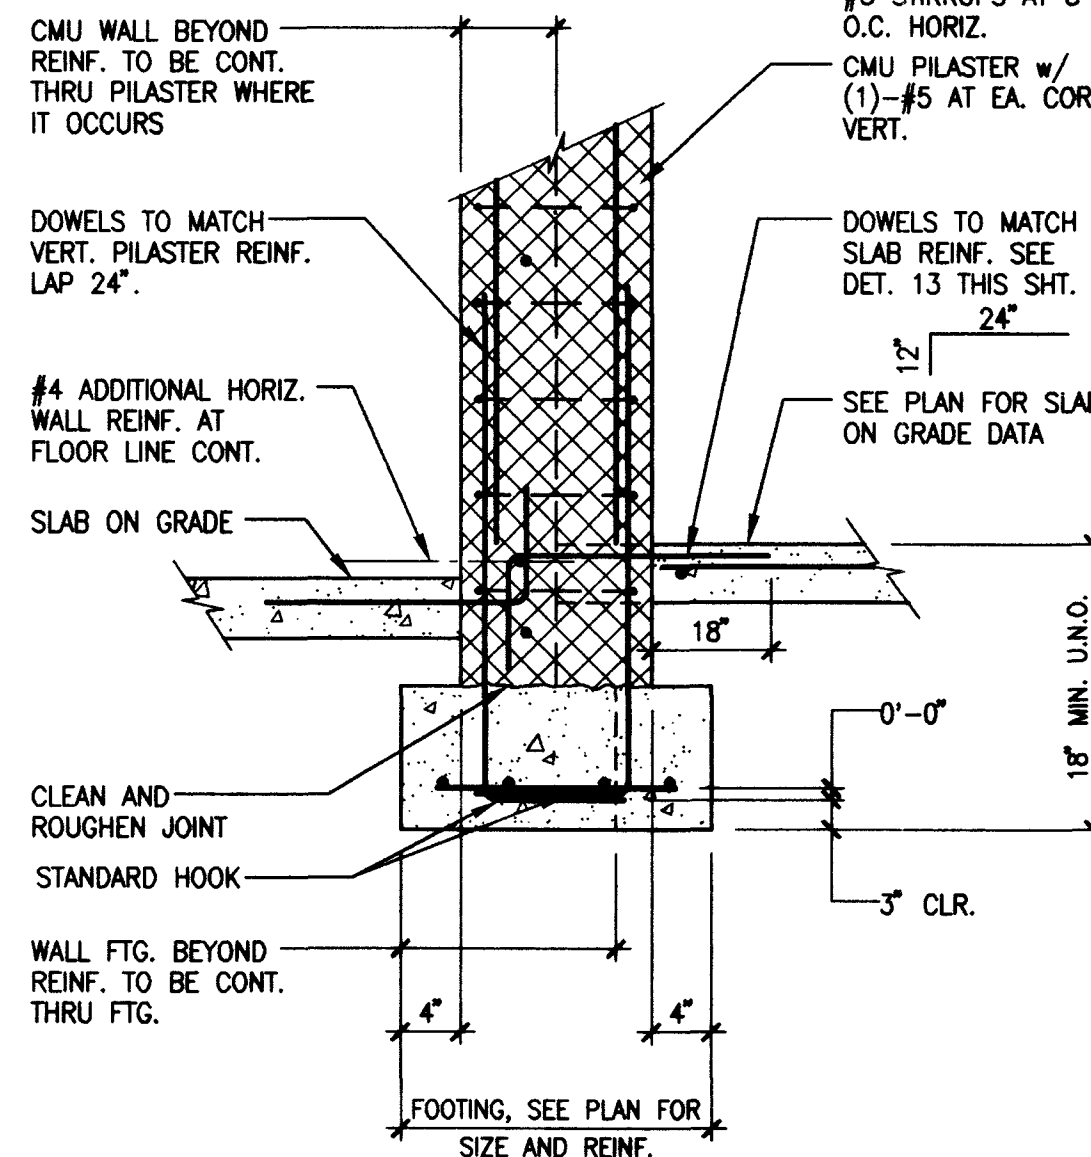


MASONRY PILASTER

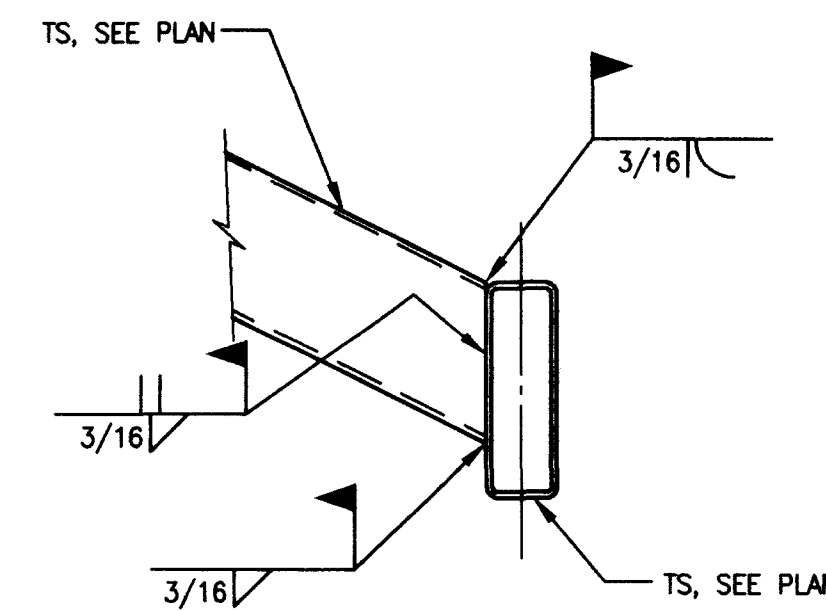


EXCAVATION PARALLEL TO FOOTING

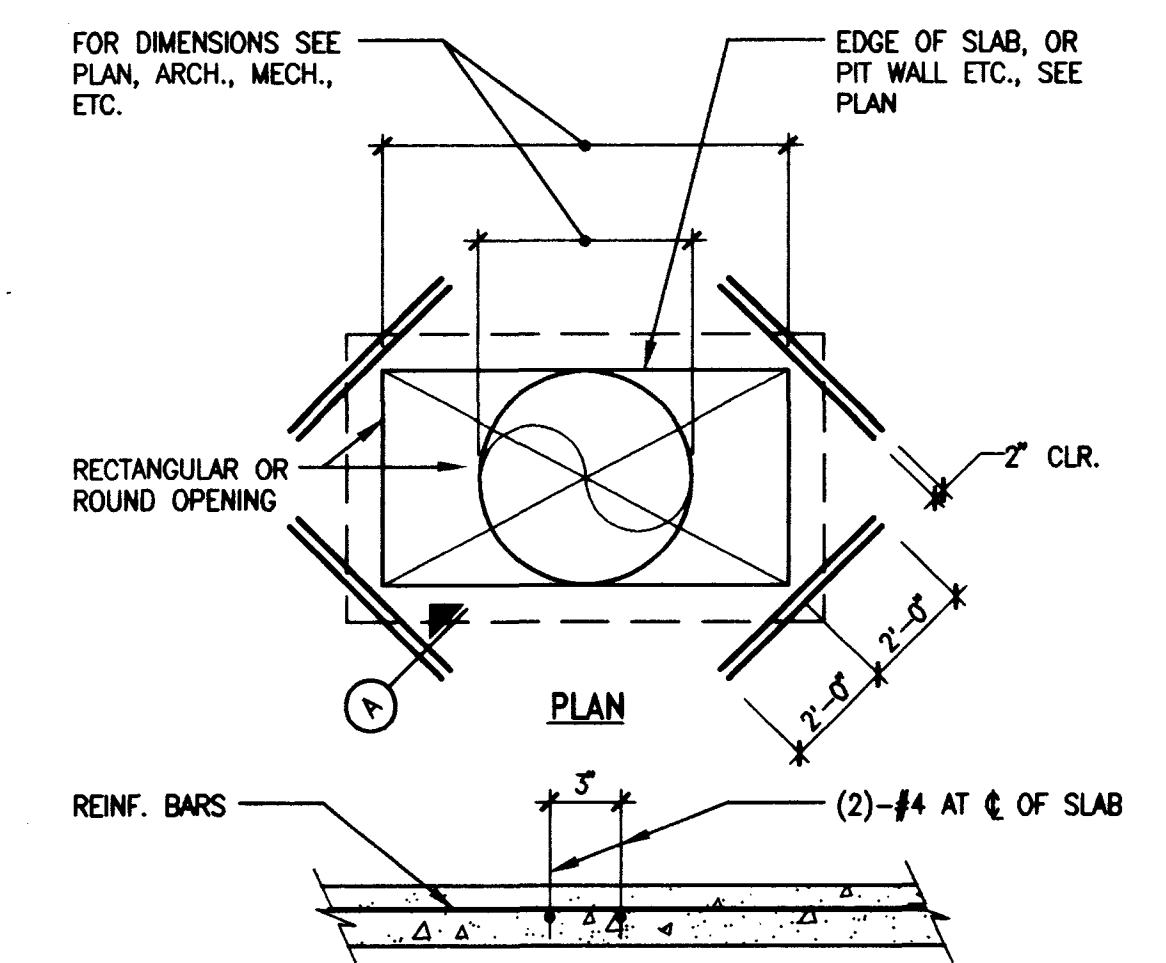


OPENING IN SLAB ON GRADE

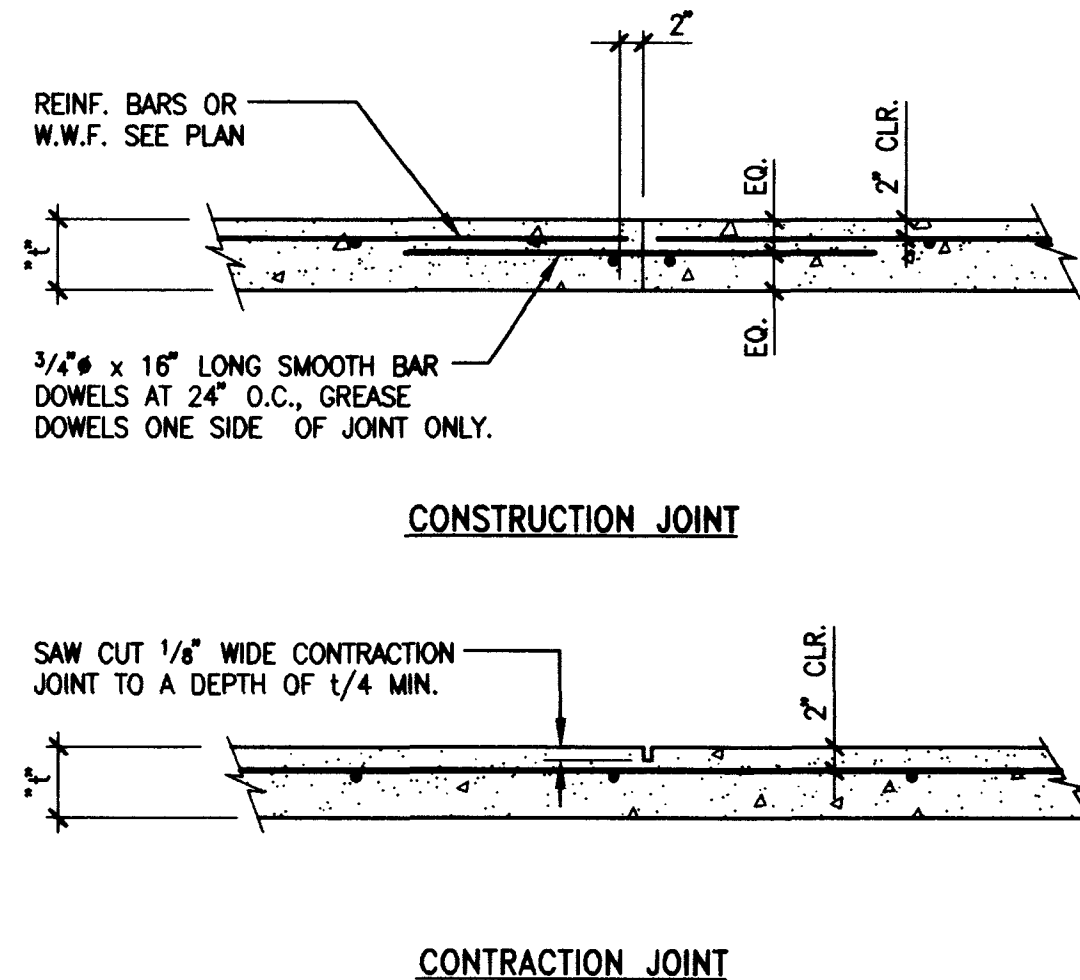


JOINTS IN SLAB ON GRADE

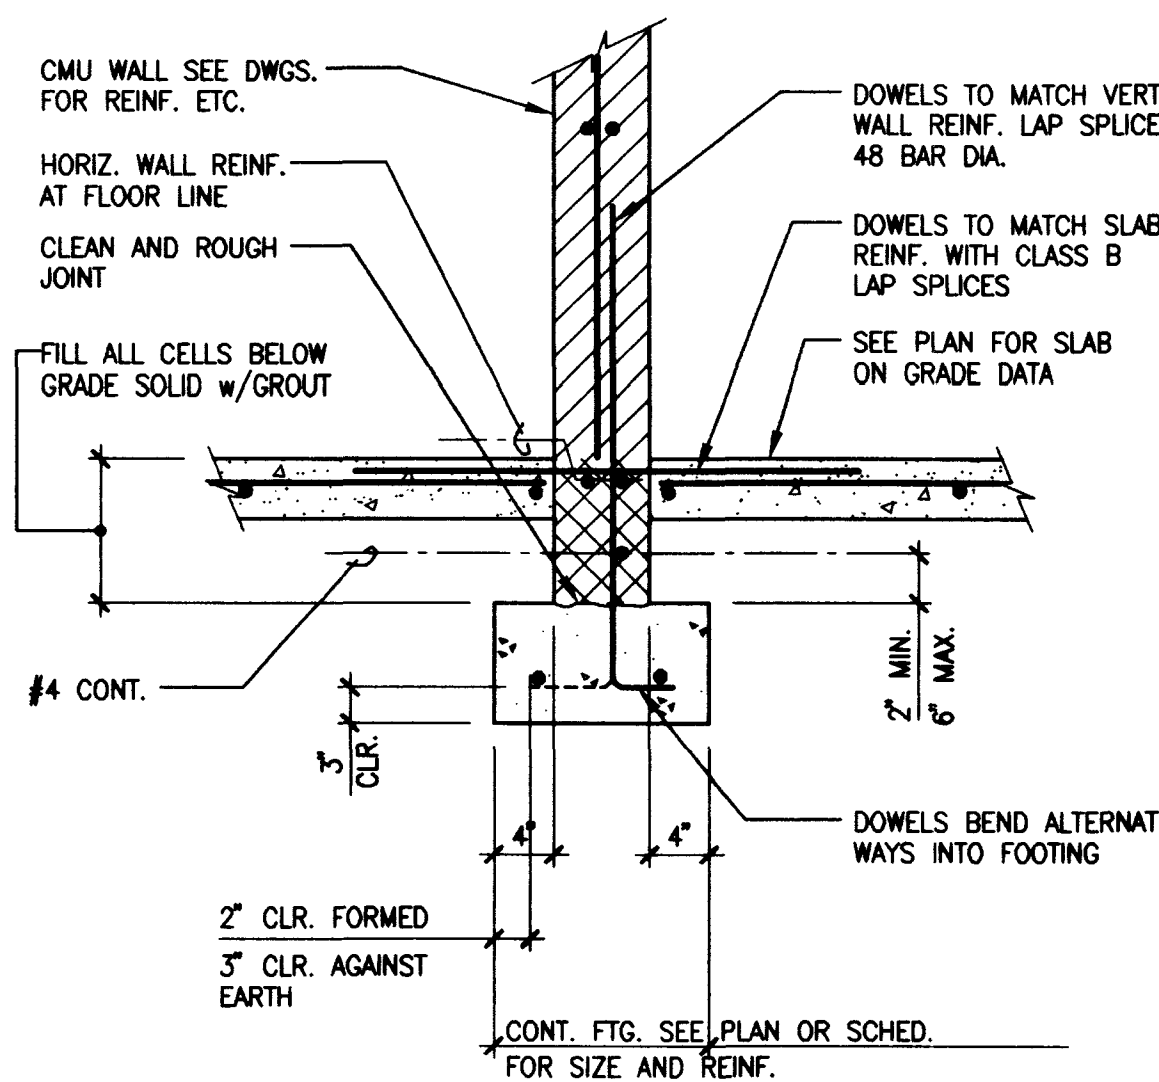

INTERIOR CMU WALL FOOTING

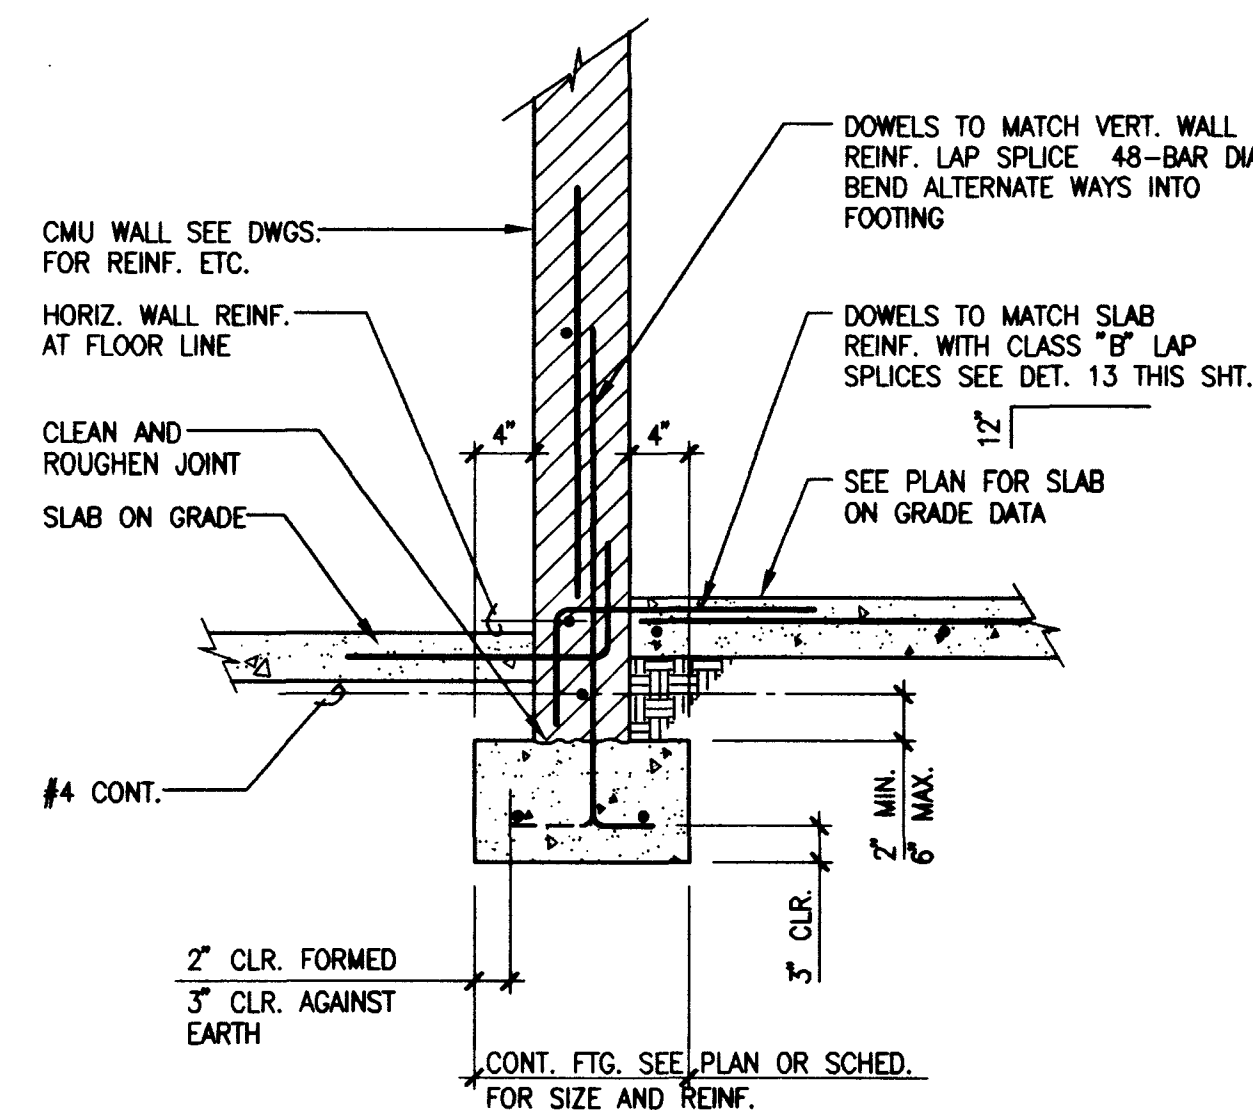

EXTERIOR WALL FOOTING

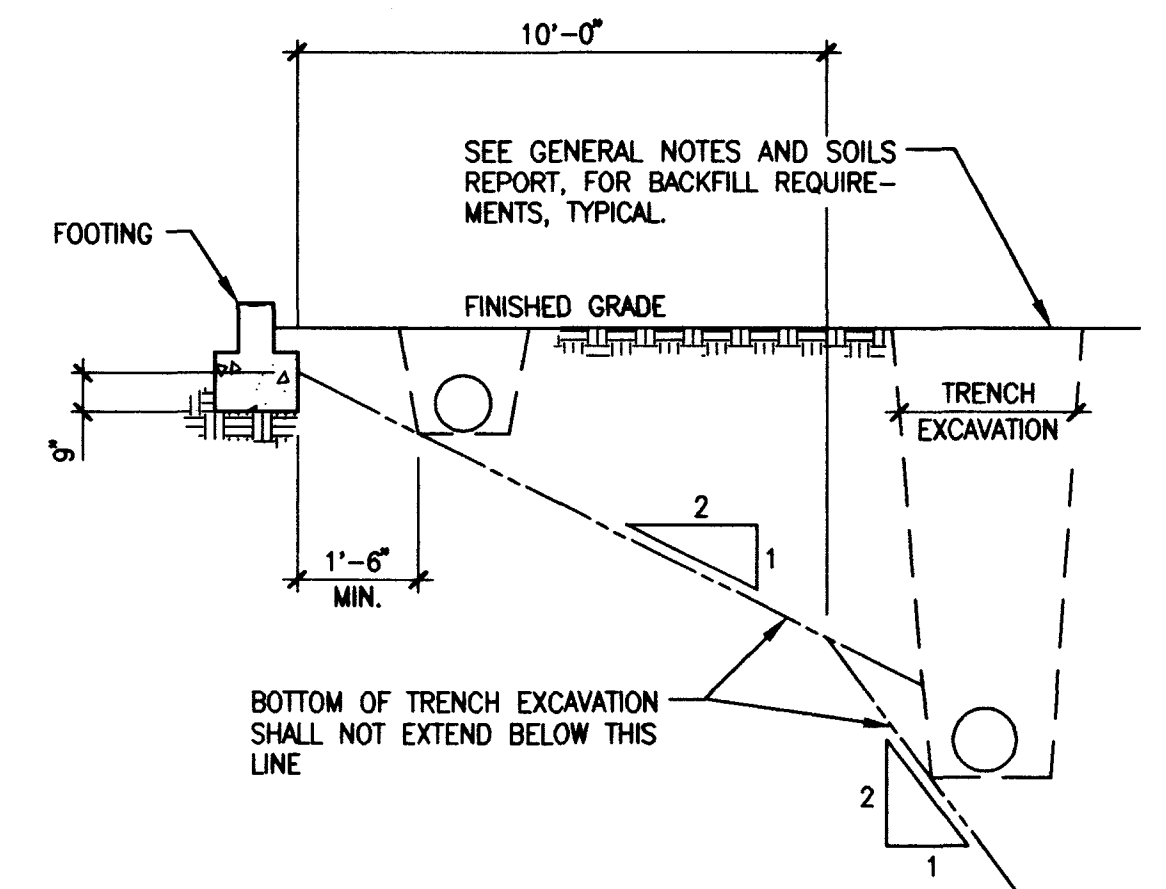

EXCAVATION PARALLEL TO FOOTING

DETAIL 14

DETAIL 11

DETAIL 8

DETAIL 5

DETAIL 2

DETAIL 12

DETAIL 9

DETAIL 6

DETAIL 3

DETAIL 1

DETAIL 13

DETAIL 10

DETAIL 7


DETAIL 4

DETAIL 2


DATE:		REVISIONS:		DRAWN BY:	DUNE	DESIGN BY:	JFJ
DATE:	7/97	DATE:	7/97	DATE:	7/97	DATE:	7/97
ARCHITECTURAL SERVICES							
DEPARTMENT OF PUBLIC WORKS							
Torrey Pines Park & Ball Field							
PROJECT: BALL FIELD SECTIONS & DETAILS							
SHEET NO. S4							
DRAWING NO. 76							

BENNETT & JIMENEZ, INC.
STRUCTURAL ENGINEERS
B&J JOB NO.: 70720
2481 N. Decatur Blvd., Suite B Phone (702) 631-0200
Las Vegas, NV 89108 FAX (702) 631-0206


70720 S04 PLOTTED BY: DUNE DATE: 07/30/97 TIME: 14:57 SCALE FACTOR: 1=1 PLOTTED: 4PLOT

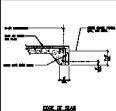


DETAIL 12

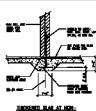


DETAIL 9

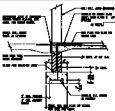


DETAIL 6

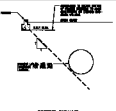

DETAIL 3

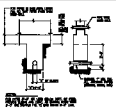


DETAIL 1

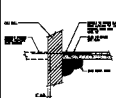


DETAIL 13



DETAIL 10

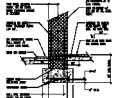


DETAIL 7

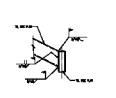

DETAIL 4



DETAIL 2

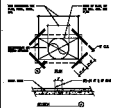


DETAIL 14



DETAIL 11



DETAIL 8

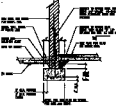

DETAIL 5

