



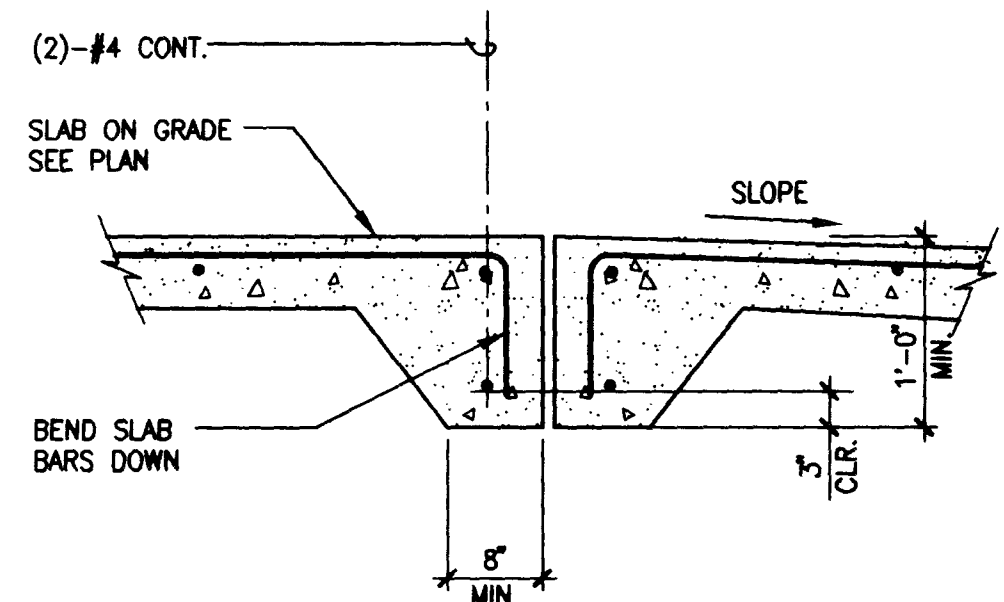

BACK TO BACK EDGE OF SLAB

DETAIL


3

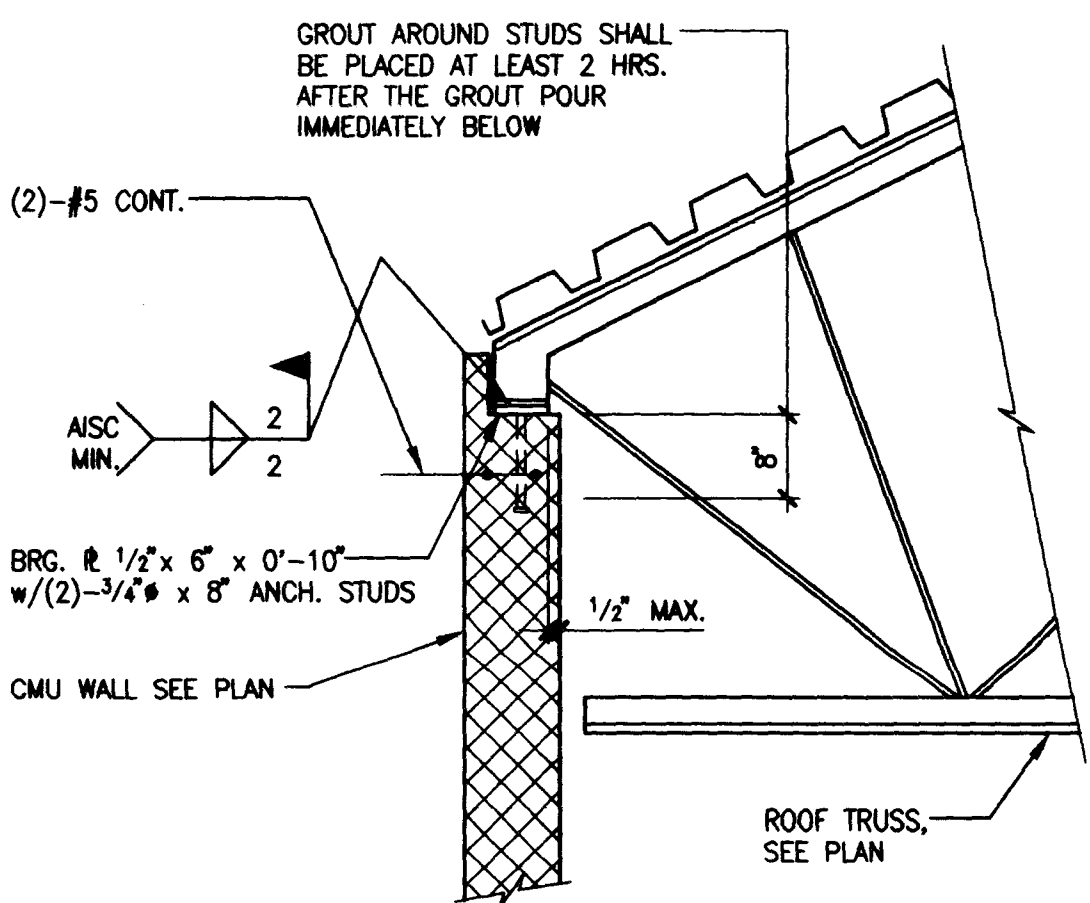

JOIST BEARING
PERPENDICULAR TO WALL

DETAIL


1

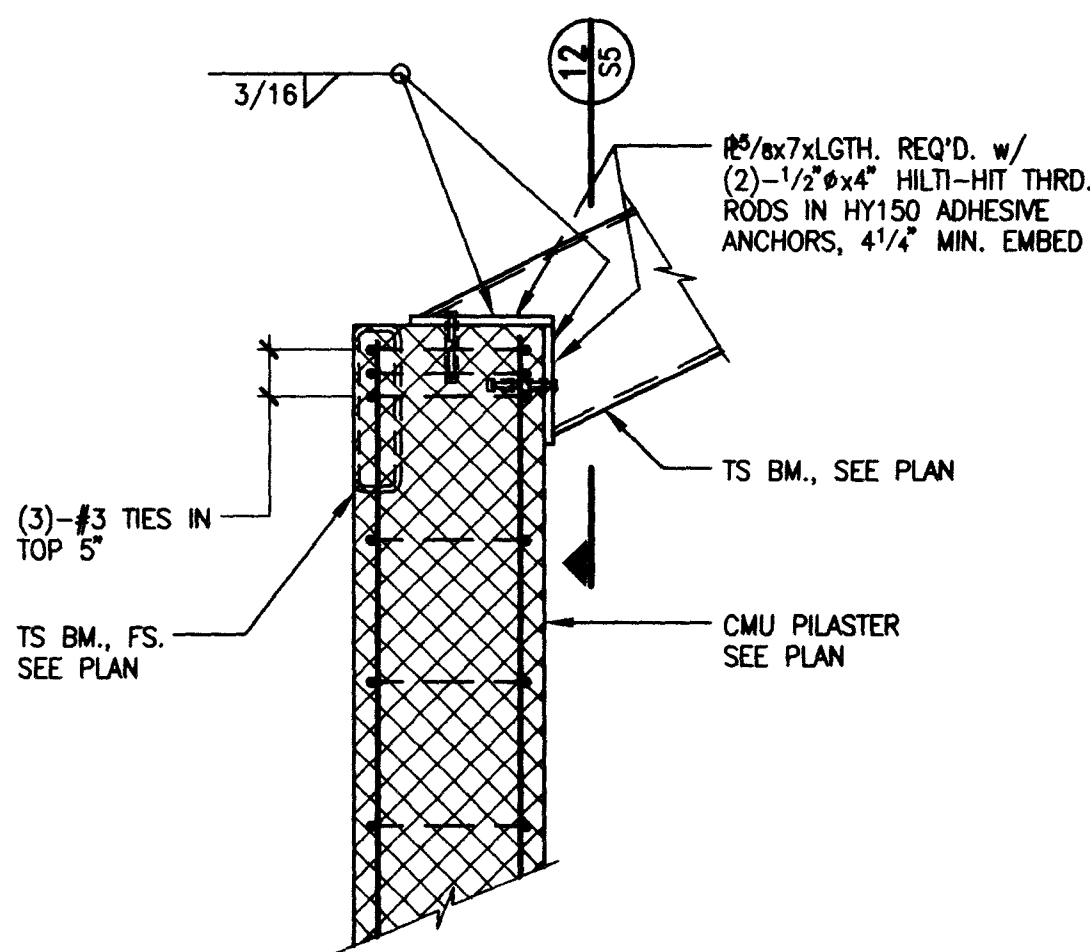

BEAM BEARING PLATE
AT PILASTER

DETAIL

4

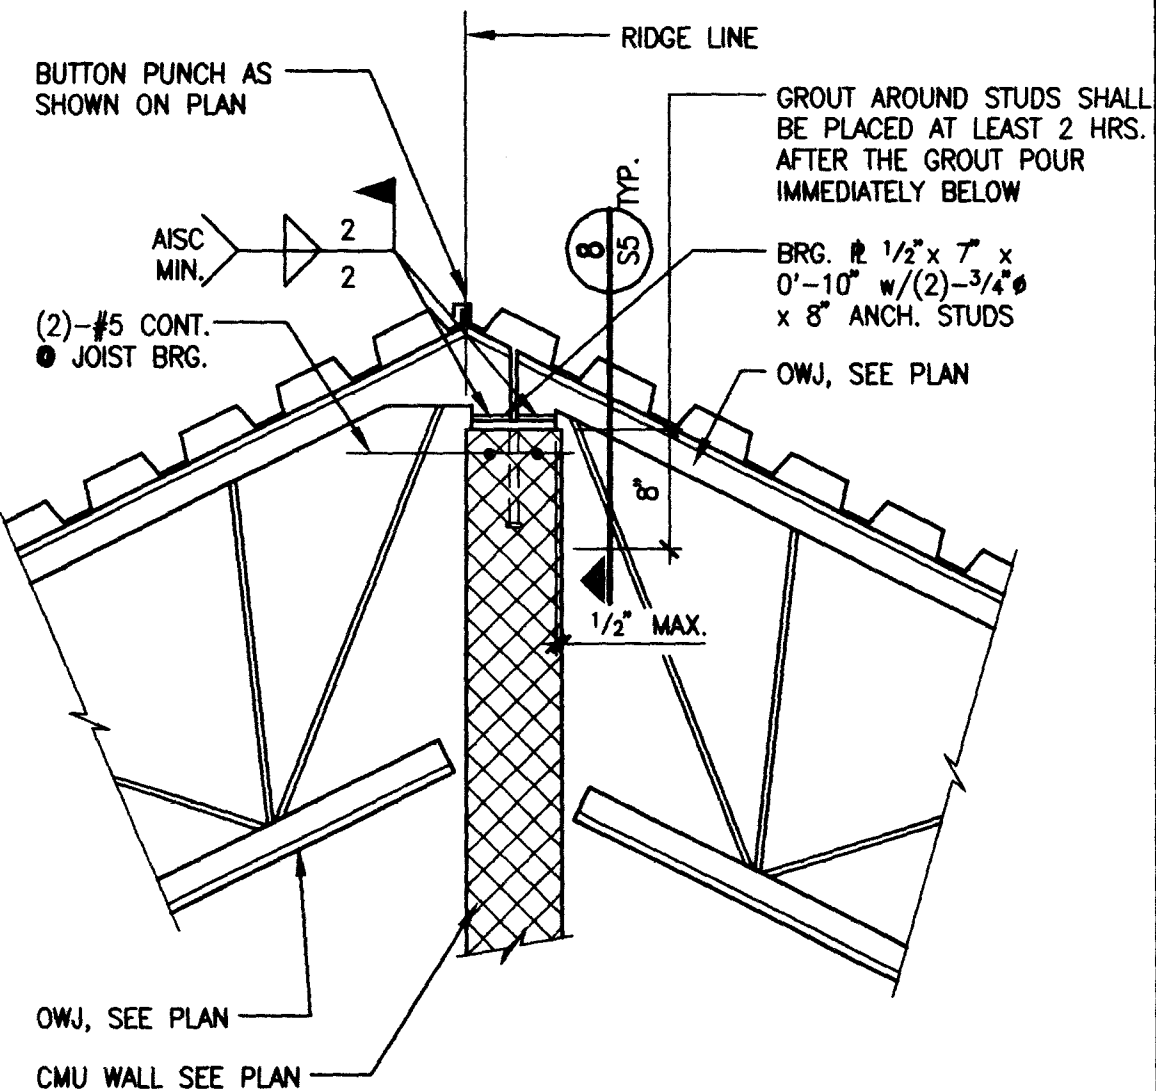

JOIST BEARING ON
WALL AT RIDGE LINE

DETAIL

2


BENNETT & JIMENEZ, INC.
STRUCTURAL ENGINEERS
B&J JOB NO.: 70720
2481 N. Decatur Blvd., Suite B Phone (702) 631-0200
Las Vegas, NV 89108 FAX (702) 631-0206

DATE:		DRAWN BY: DUANE		DESIGN BY: JFJ	
REVISIONS:		DATE: 7/97		PLOT SCALE: AS NOTED	
FIELD BOOK		DATE: 7/97		ARCHITECTURAL SERVICES	
DEPARTMENT OF PUBLIC WORKS		PROJECT: Torrey Pines Park & Ball Field		SHEET TITLE: BALL FIELD SECTIONS & DETAILS	
SHEET NO. S6		DRAWING NO. 78		83	





DETAIL _____ ③

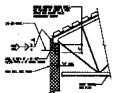


JOINT BEARING
PERPENDICULAR TO WALL

DETAIL _____ ①

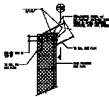


DETAIL _____ ④

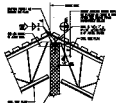


DETAIL _____ ②

DEPARTMENT OF PUBLIC WORKS
S6

